









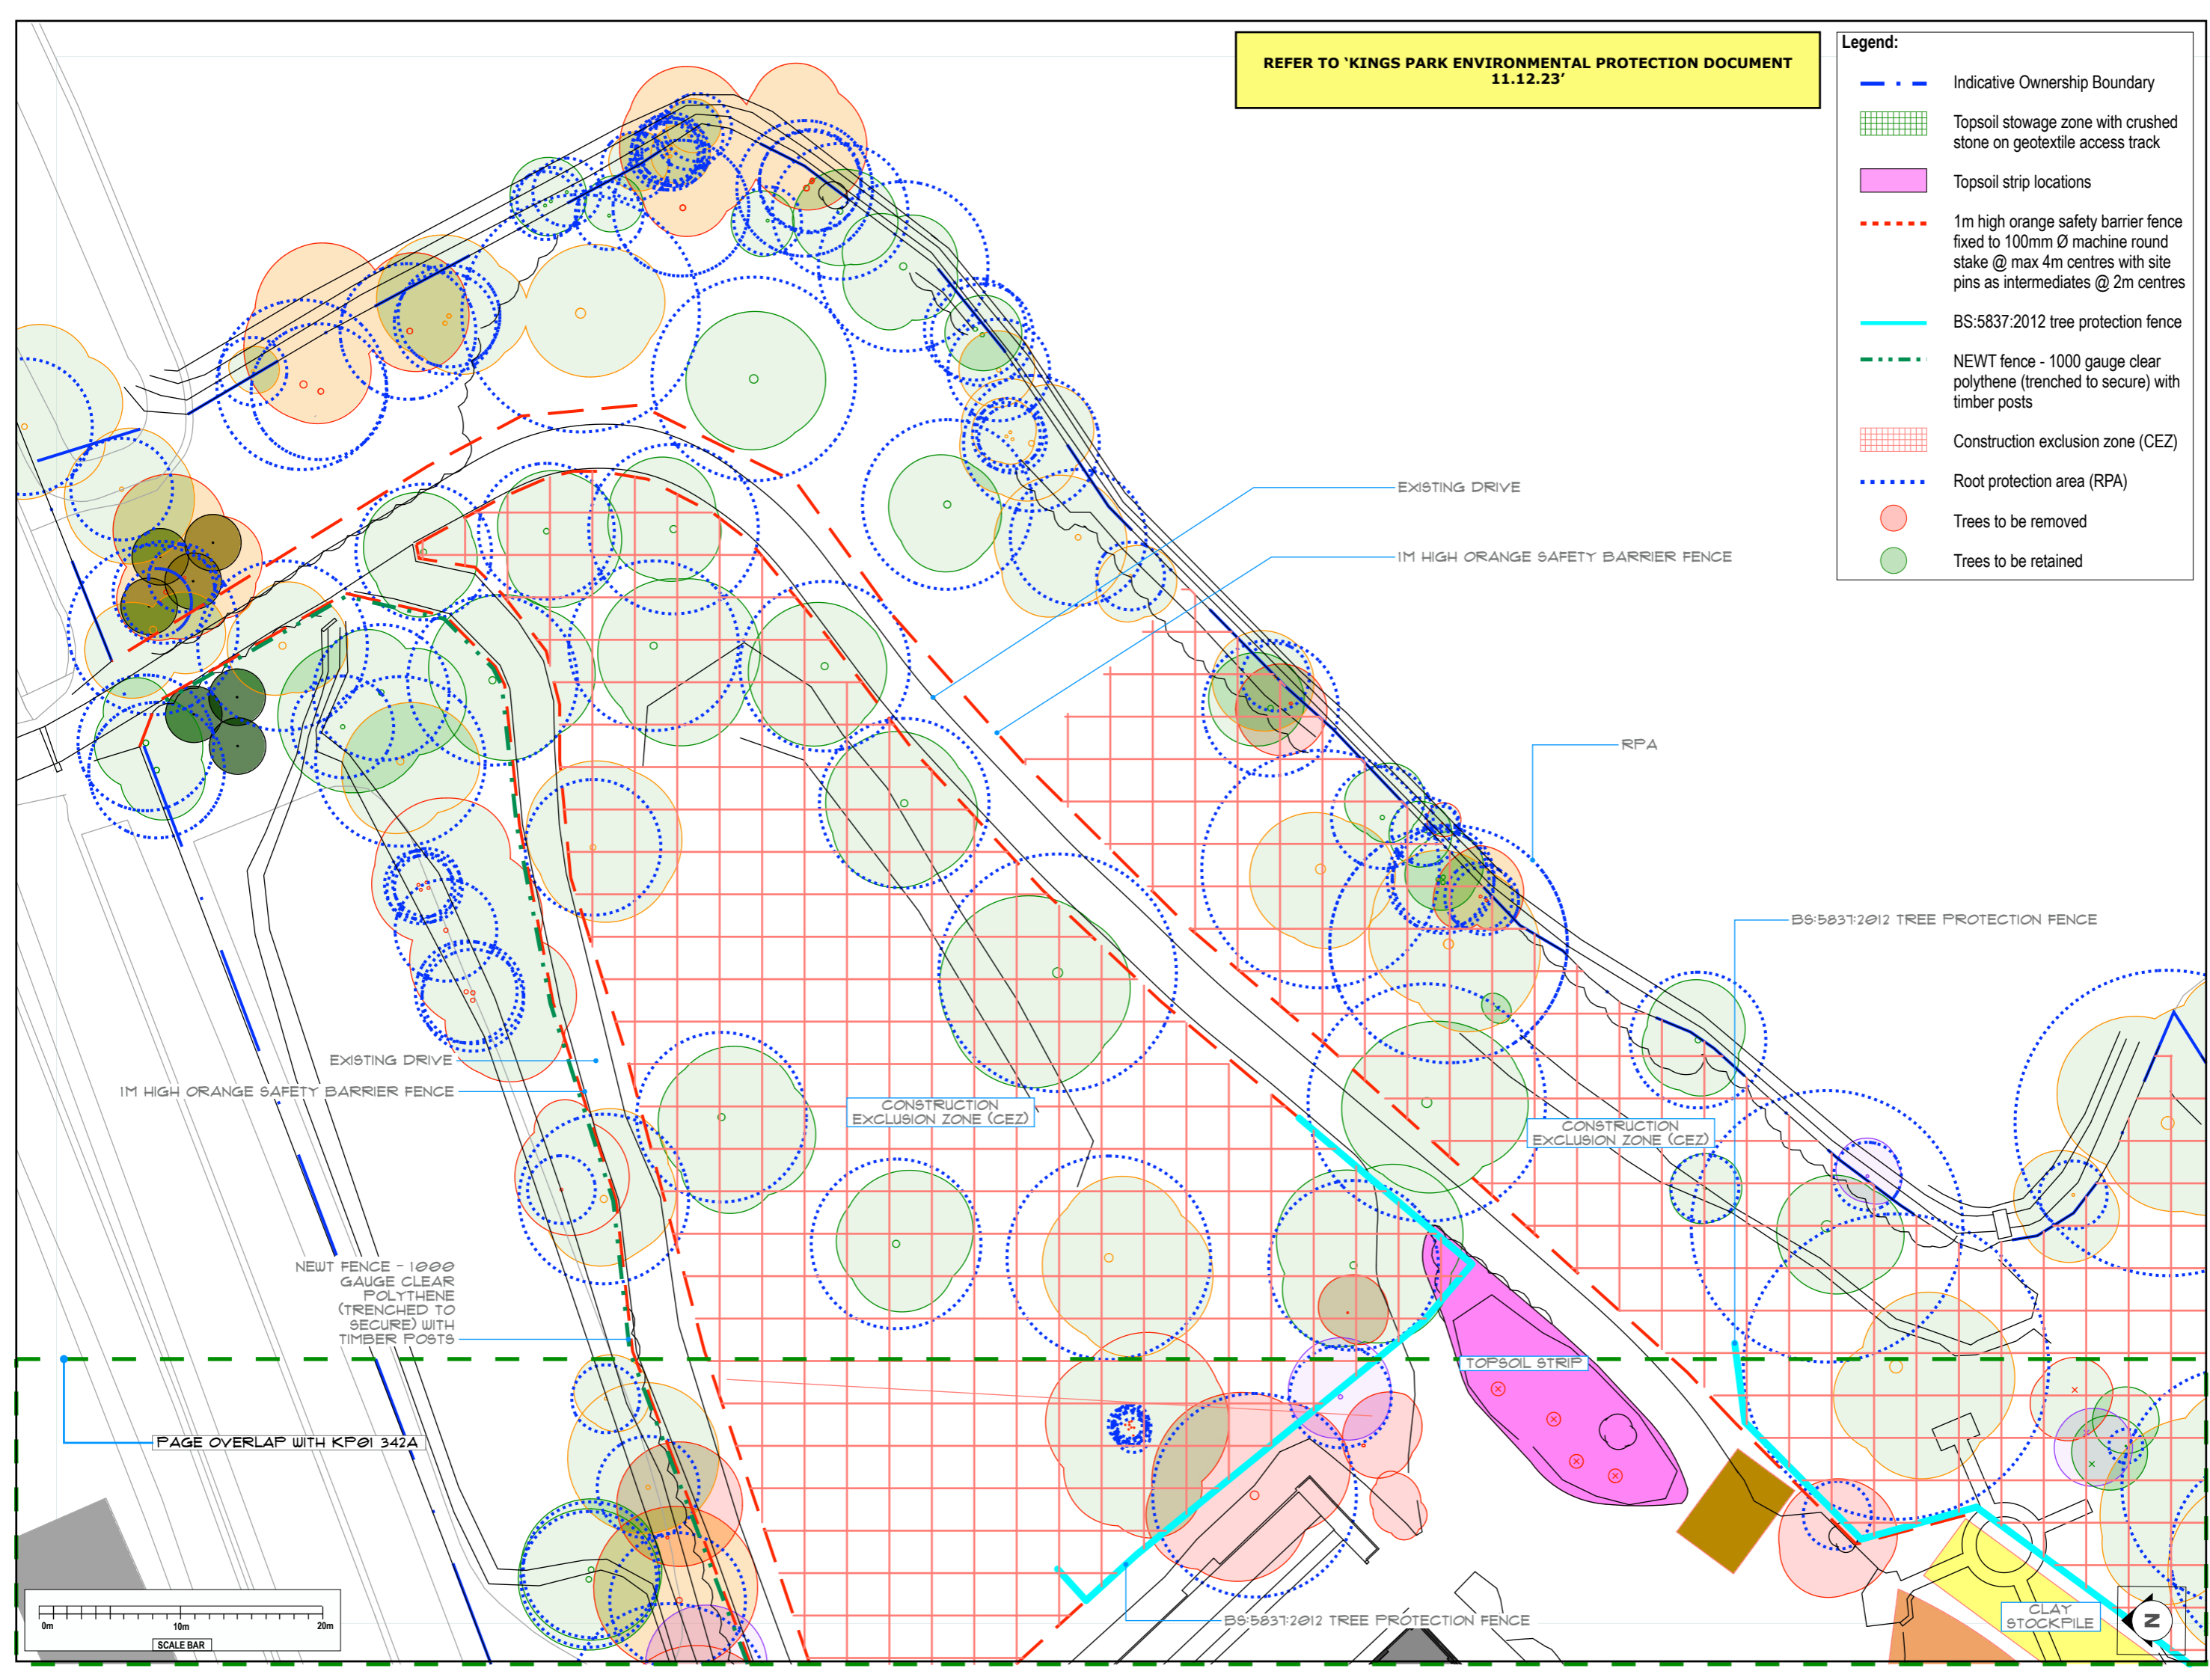


REFER TO 'KINGS PARK ENVIRONMENTAL PROTECTION DOCUMENT 11.12.23'

- Legend:**
-  Indicative Ownership Boundary
  -  Topsoil storage zone with crushed stone on geotextile access track
  -  Topsoil strip locations
  -  1m high orange safety barrier fence fixed to 100mm Ø machine round stake @ max 4m centres with site pins as intermediates @ 2m centres
  -  BS:5837:2012 tree protection fence
  -  NEWT fence - 1000 gauge clear polythene (trenched to secure) with timber posts
  -  Construction exclusion zone (CEZ)
  -  Root protection area (RPA)
  -  Trees to be removed
  -  Trees to be retained

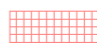

Scale: 1:400@A3

Issue	Contractor Issue	Comments
1	14.12.23	
2	16.01.24	Contractor Issue - Revised to take account of adjusted building footprint
3		
4		
5		

**Chris Beardshaw Design**  
 Landscape Design & Consultancy  
 A: Design Office: Coves Barn, Jackbarrow Road, Winstone, Cirencester GL7 7JZ  
 E: [chris@chrisbeardshaw.com](mailto:chris@chrisbeardshaw.com) T: +44 (0) 7887876070

Checked: cpb	Project title: <b>Kings Park, Isington Road, Binsted, Alton, Hampshire</b>
	Drawing title: <b>Environmental Protection Plan Sheet 1</b>

Project no: <b>KP01</b>	Drawing no: <b>341A</b>
----------------------------	----------------------------