




ground floor and site plan (1:50)

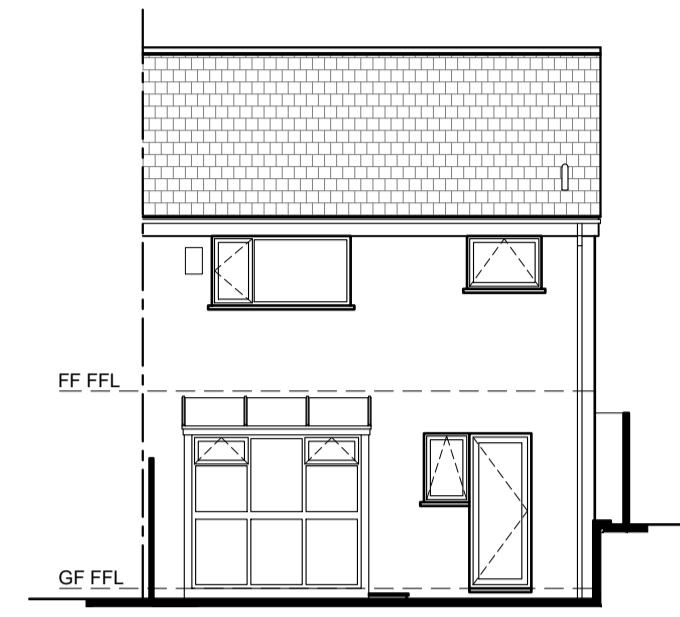


SE facing elevation (1:100)

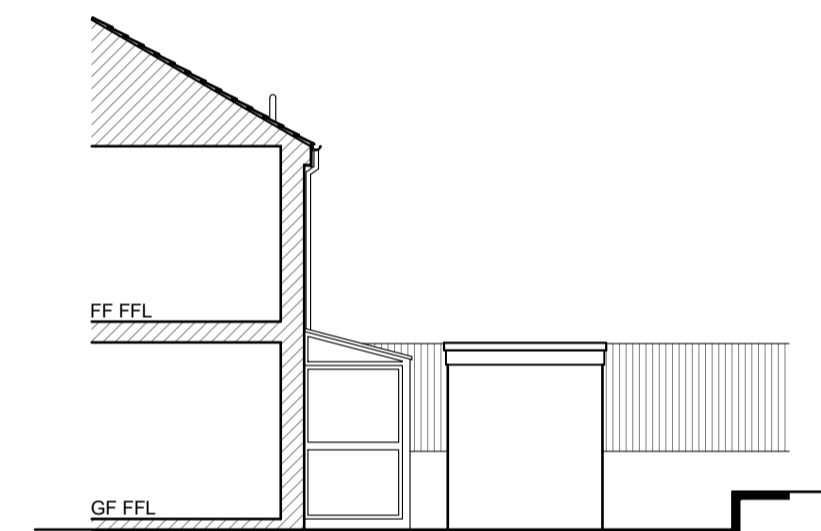

partial SW facing sectional elevation (1:100)

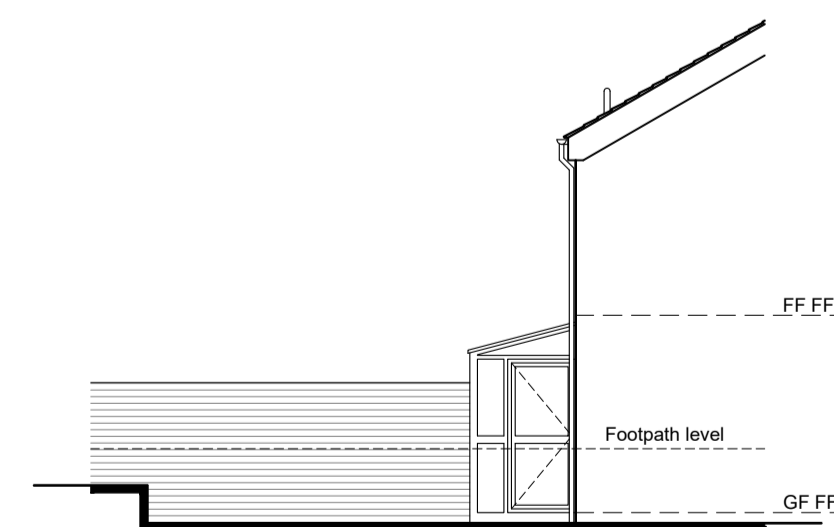

partial NE facing elevation (1:100)

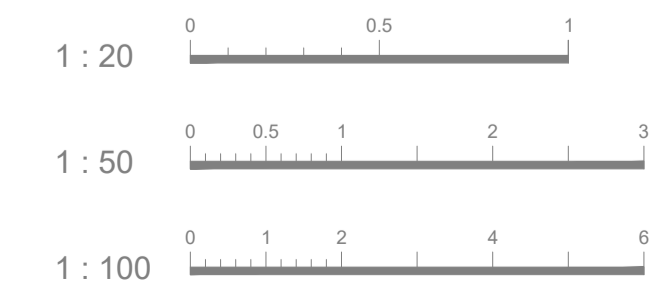


NOTES :

This drawing is for planning purposes only.  
Use figured dimensions only, exact measurements should be taken onsite.



ordnance survey plan (1:1250)  
License no. 100048957

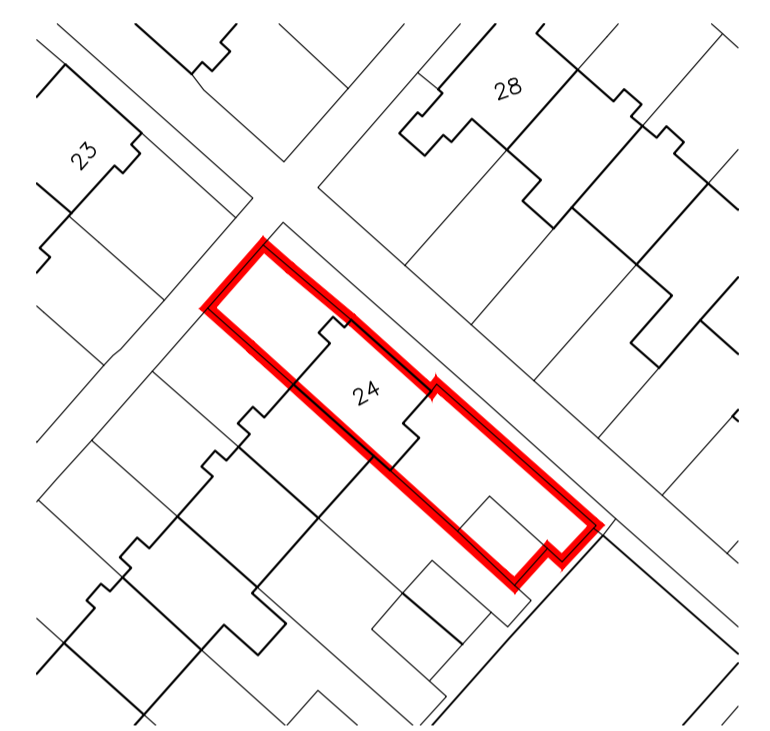

block plan (1:500)

FIRST ISSUE - 26.01.24 - JM

REVISIONS



t. 01752 674961  
m. 07853903584  
e. bw-architecture@outlook.com  
w. www.bw-architecture.com

Unit S13,  
Plymouth Science Park,  
1 Davy Road,  
Plymouth, PL6 8BX

PROJECT STAGE	
CONCEPTION / OPTION STUDY <input type="checkbox"/>	CONSTRUCTION <input type="checkbox"/>
PLANNING PERMISSION <input checked="" type="checkbox"/>	AS BUILTS <input type="checkbox"/>
BUILDING REGULATIONS <input type="checkbox"/>	CONVEYANCE / MARKETING <input type="checkbox"/>

PROJECT  
SINGLE STOREY REAR EXTENSION.

SITE ADDRESS  
24 WALKHAMPTON WALK  
PLYMOUTH, PL6 8QY

CLIENT / APPLICANT(S)  
MR. PARKYN

DRAWING TITLE  
EXISTING PLANS & ELEVATIONS

DRAWING ADDRESSEE(S)

PLANNING PURPOSES ONLY

SCALE	DATE	DRAWN	CHECKED
1 : 50/100	JAN '24	JM	BW
DRAWING NUMBER	SHEET SIZE	REV	
J606 - 01-01	A1	-	