
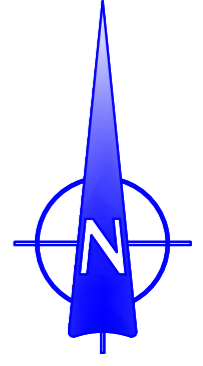


SURVEY STATIONS			
Name	Easting	Northing	Height
STN1	458407.904	102228.757	8.733
STN2	458415.235	102248.368	8.774
STN3	458424.494	102248.916	8.641
STN4	458436.435	102214.327	8.550

REVISIONS

A: Aug 2023 - South East access added

Legend	
ars	air raid shelter
bdm	boundary marker
bh	borehole
bk w	brick wall
bol	bollard
bm	benchmark
bs	bus stop
btc	telephone inspection cover
catv	cable tv cover
conc	concrete
ch	channel
chy	chimney
cl / c	centreline
col	column
cul	culvert
cw	concrete wall
dk	diameter
dk	dropped kerb
dp	downpipe
dr	drain
ebx	electricity box
pyl	electricity pylon
em	electricity marker
er	earthing rod
fb	flowerbed
fb	footbridge
FFL	finished floor level
fh	fire hydrant
fp	flagpole
g	gully
gm	gas marker
gp	gate post
gsc	gas stop cock
gsv	gas stop valve
h	height
hd	head
hydr	hydrant
ic	inspection cover
il	invert level
jbx	junction box
kb	kerb
ko	kerb outlet
lp	lamp post
lc	lamp column
mb	multi-bole
mh	manhole
mp	marker post
ms	milestone
mw	monitoring well
nb	notice board
oh	overhead
pbx	post box
po	post
pl	pavement light
re	rodding eye
rg	road gully
mp	road name plate
ret.w	retaining wall
nwp	rainwater pipe
rp	reflector post
rs	road sign
sc	stop cock
st	step
Sta	survey station
stpl	stippled surface
sp	sign post
svp	soil & vent pipe
sw	stone wall
tbx	telephone box
tl	traffic light
tp	telegraph pole
tw	timber wall
tsic	traffic signal cover
u/s	underside
u/l	unable to lift
vp	vent pipe
w	wall
wm	water meter
wsc	water stop cock
wsv	water stop valve

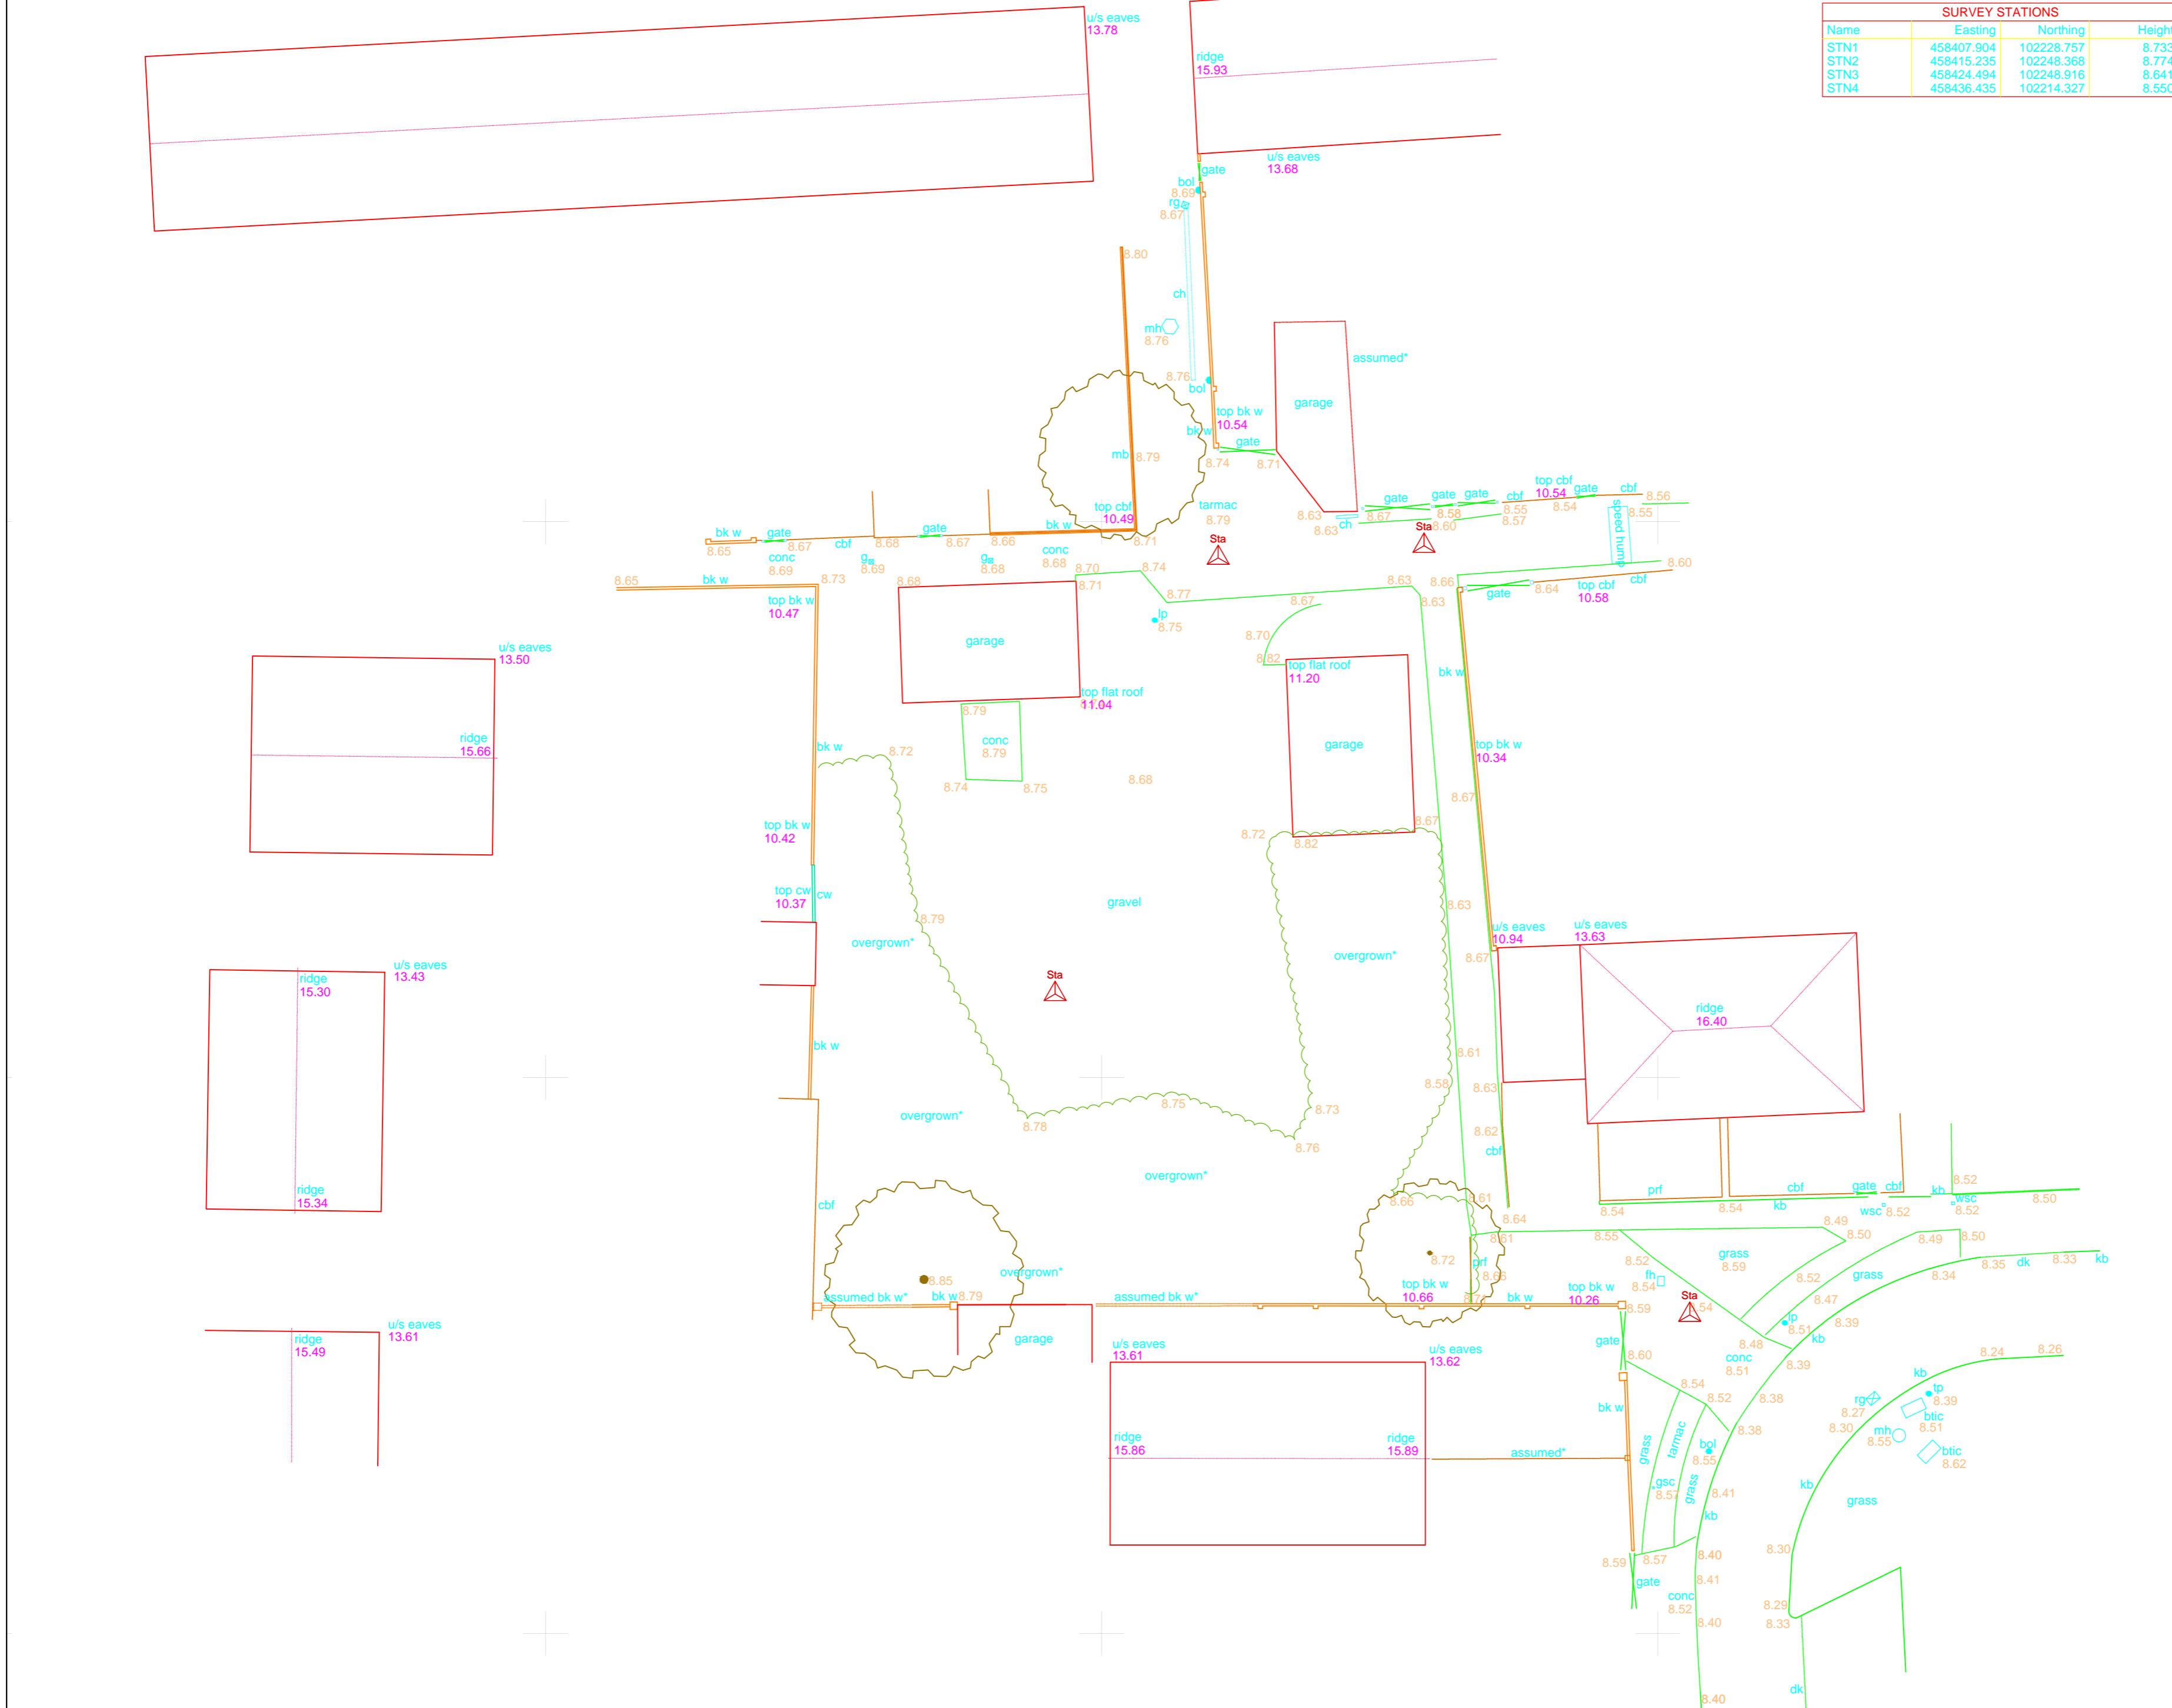

Grid Origin OSGB

Removal of this block also removes all warranties and infringes copyright

* Detail assumed, inaccessible or not surveyed

Title to this drawing remains with Solent Surveys

© Solent Surveys

TITLE/PROJECT
Site adj. 90 Green Crescent
Gosport
Hampshire
PO13 0DS

Survey Drawing


SOLENT SURVEYS
 BUILDING AND LAND SURVEY CONSULTANTS
 FOREST COTTAGE 16 WOOD ROAD
 ASHURST SOUTHAMPTON SO40 7BD
 T: (02380) 471991
 E: mail@solentsurveys.co.uk
 W: www.solentsurveys.co.uk

SCALE 1:200 0 1 2 3 4 5	DRAWN BY J.R.Chalk ACInstCES
DATE July 2023	LEVELS BASED ON GPS/OSBM Datum
DRAWING NUMBER 14657 S1	REVISIONS A