


For Planning purposes only.
If in doubt ASK!

Notes

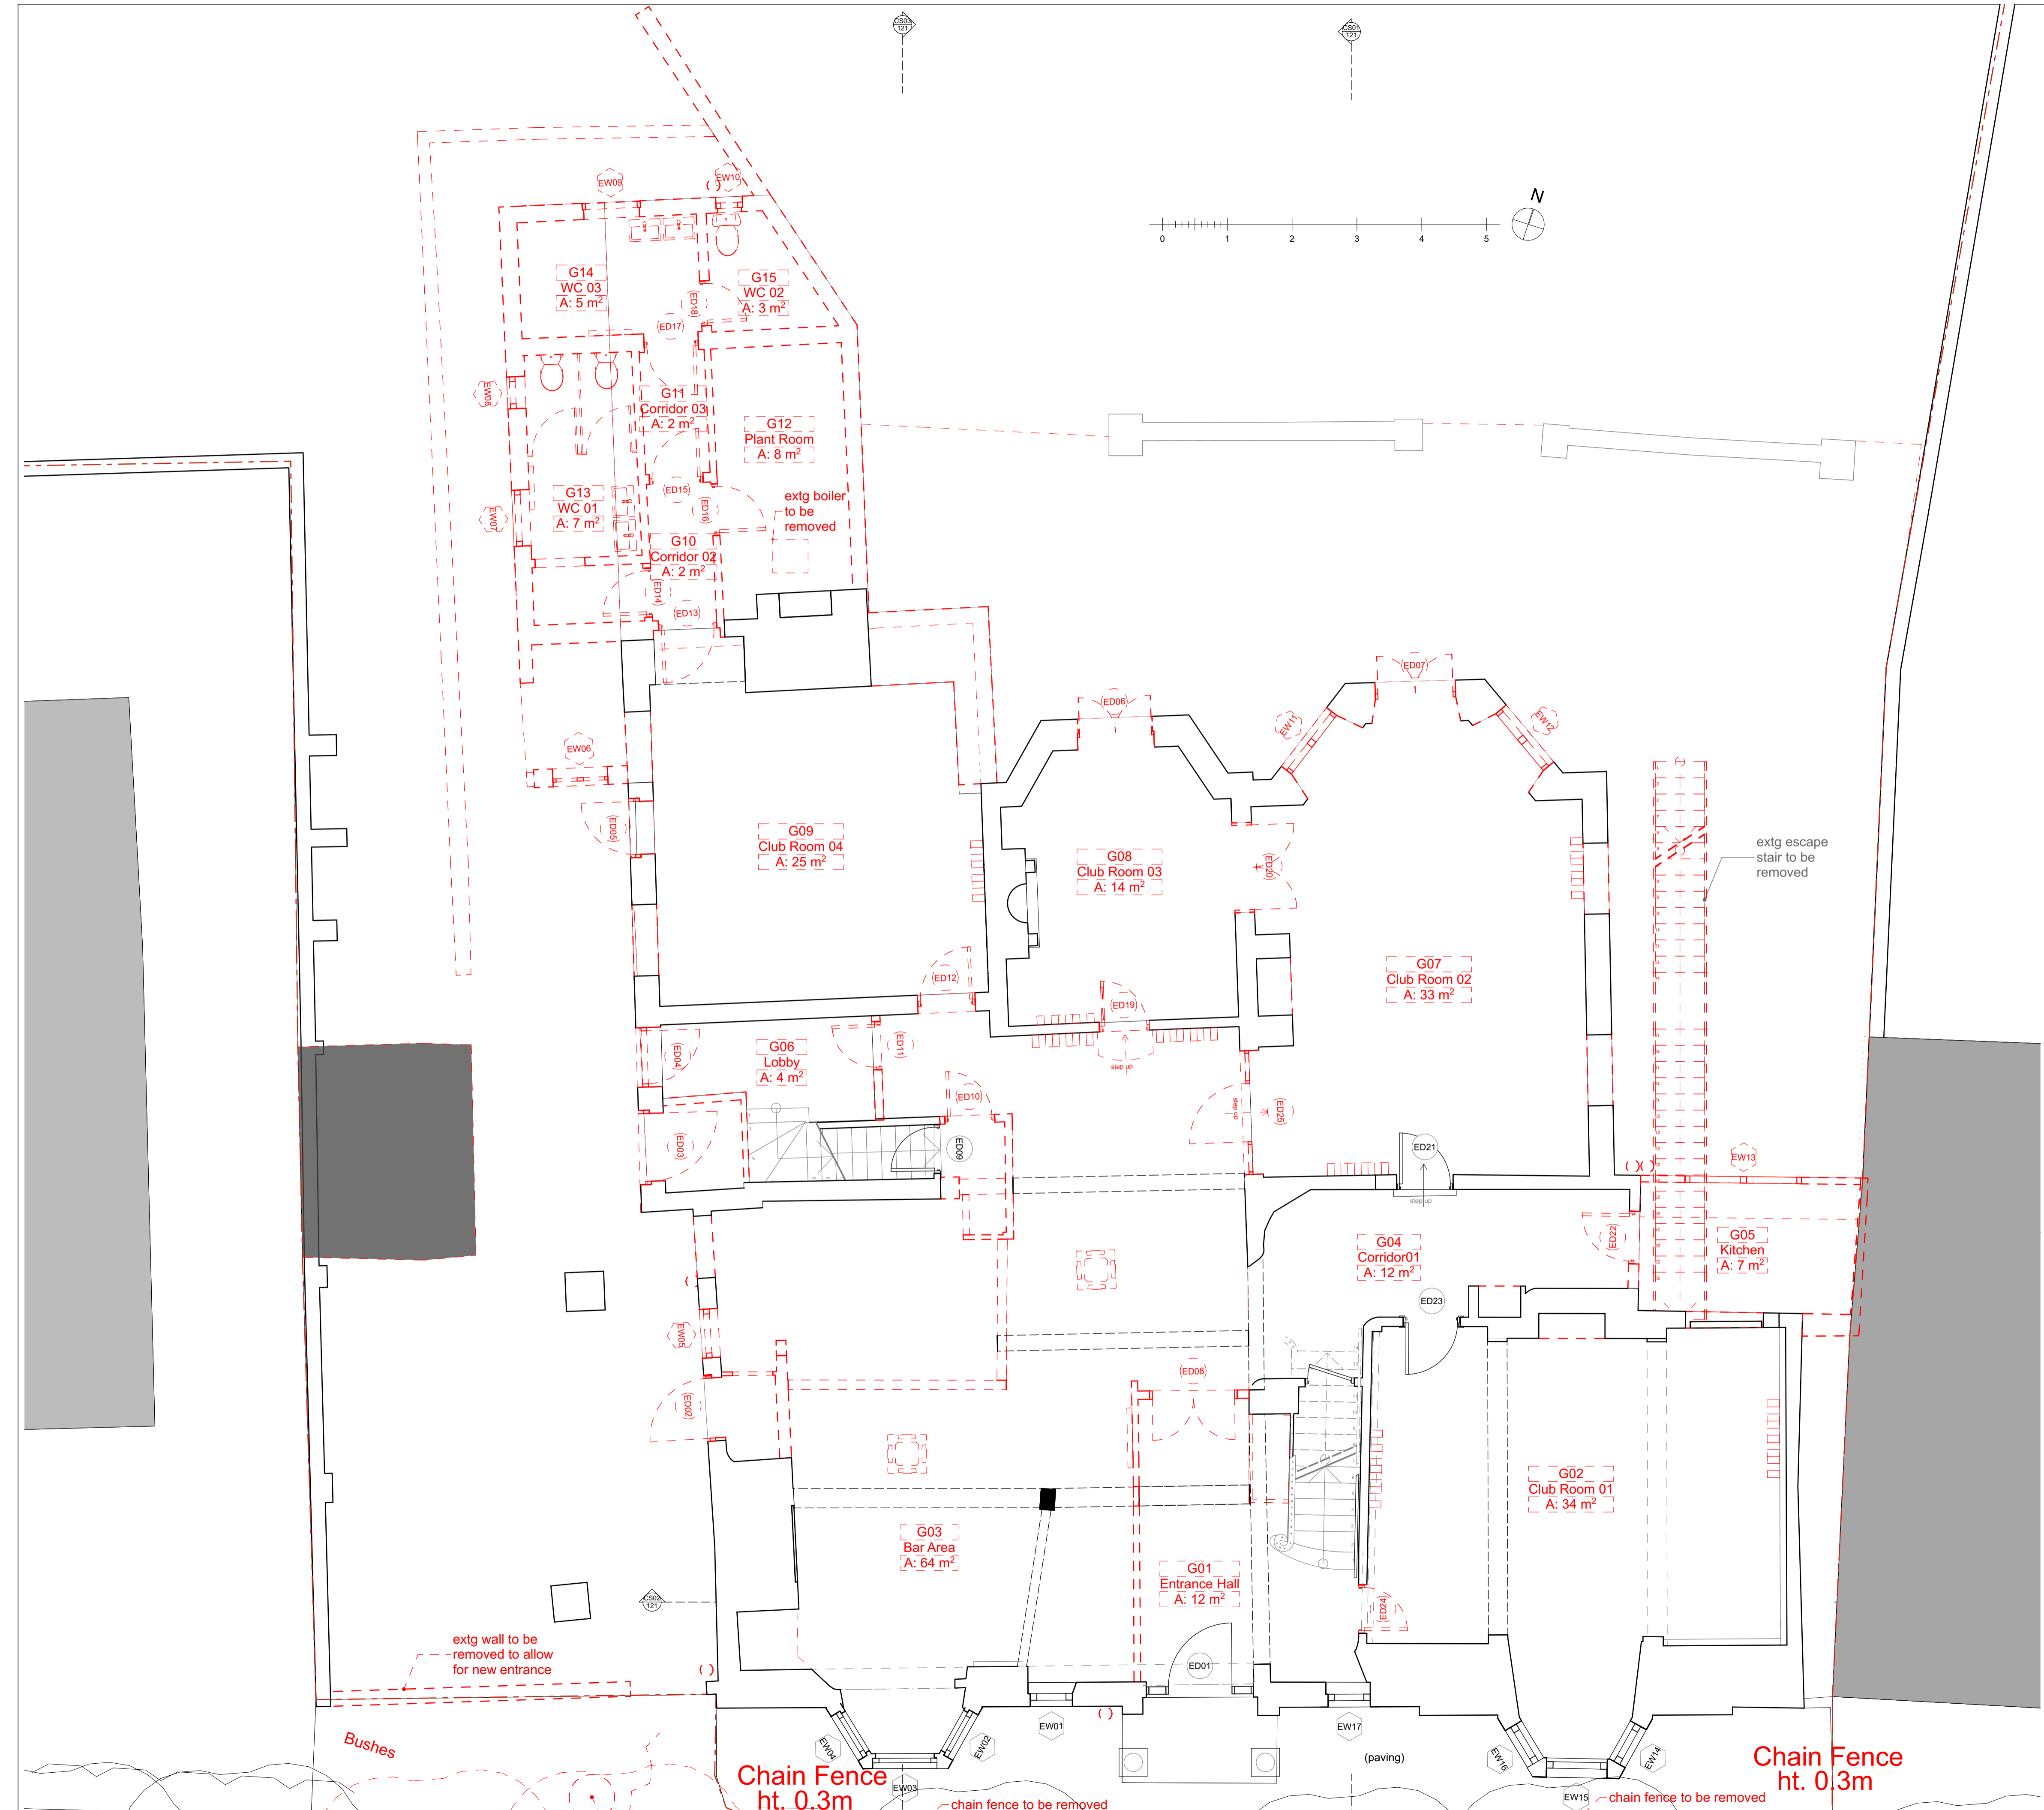

drawing status

PLANNING

Rev	Description	Date



5 The Mallings, Station Road, Newport, Essex CB11 3RN
Telephone: 01799 543 533
e-mail: ian@iabrams.uk.com
www.ian-abrams-architects.co.uk

Job title

**Alterations to
Royal British Legion
28 Windhill
Bishop's Stortford
CM23 2NG**

Drawing title

Removals - GF Plan

Scale	Date	Drawn
AS SHOWN @A1	MAY 2021	PM
Project No	Drawing No	Rev
114920	202	a