


Contractors responsibility to check all site dimensions & levels prior to commencing works.
Contractor to comply in all respects with current building regulations & guidelines whether specified on this drawing or not.
The drawing must be read & checked against any other specialist drawings provided by the company or by consultants.
This drawing and the works depicted are the copyright of the company & may not be replicated without written permission.

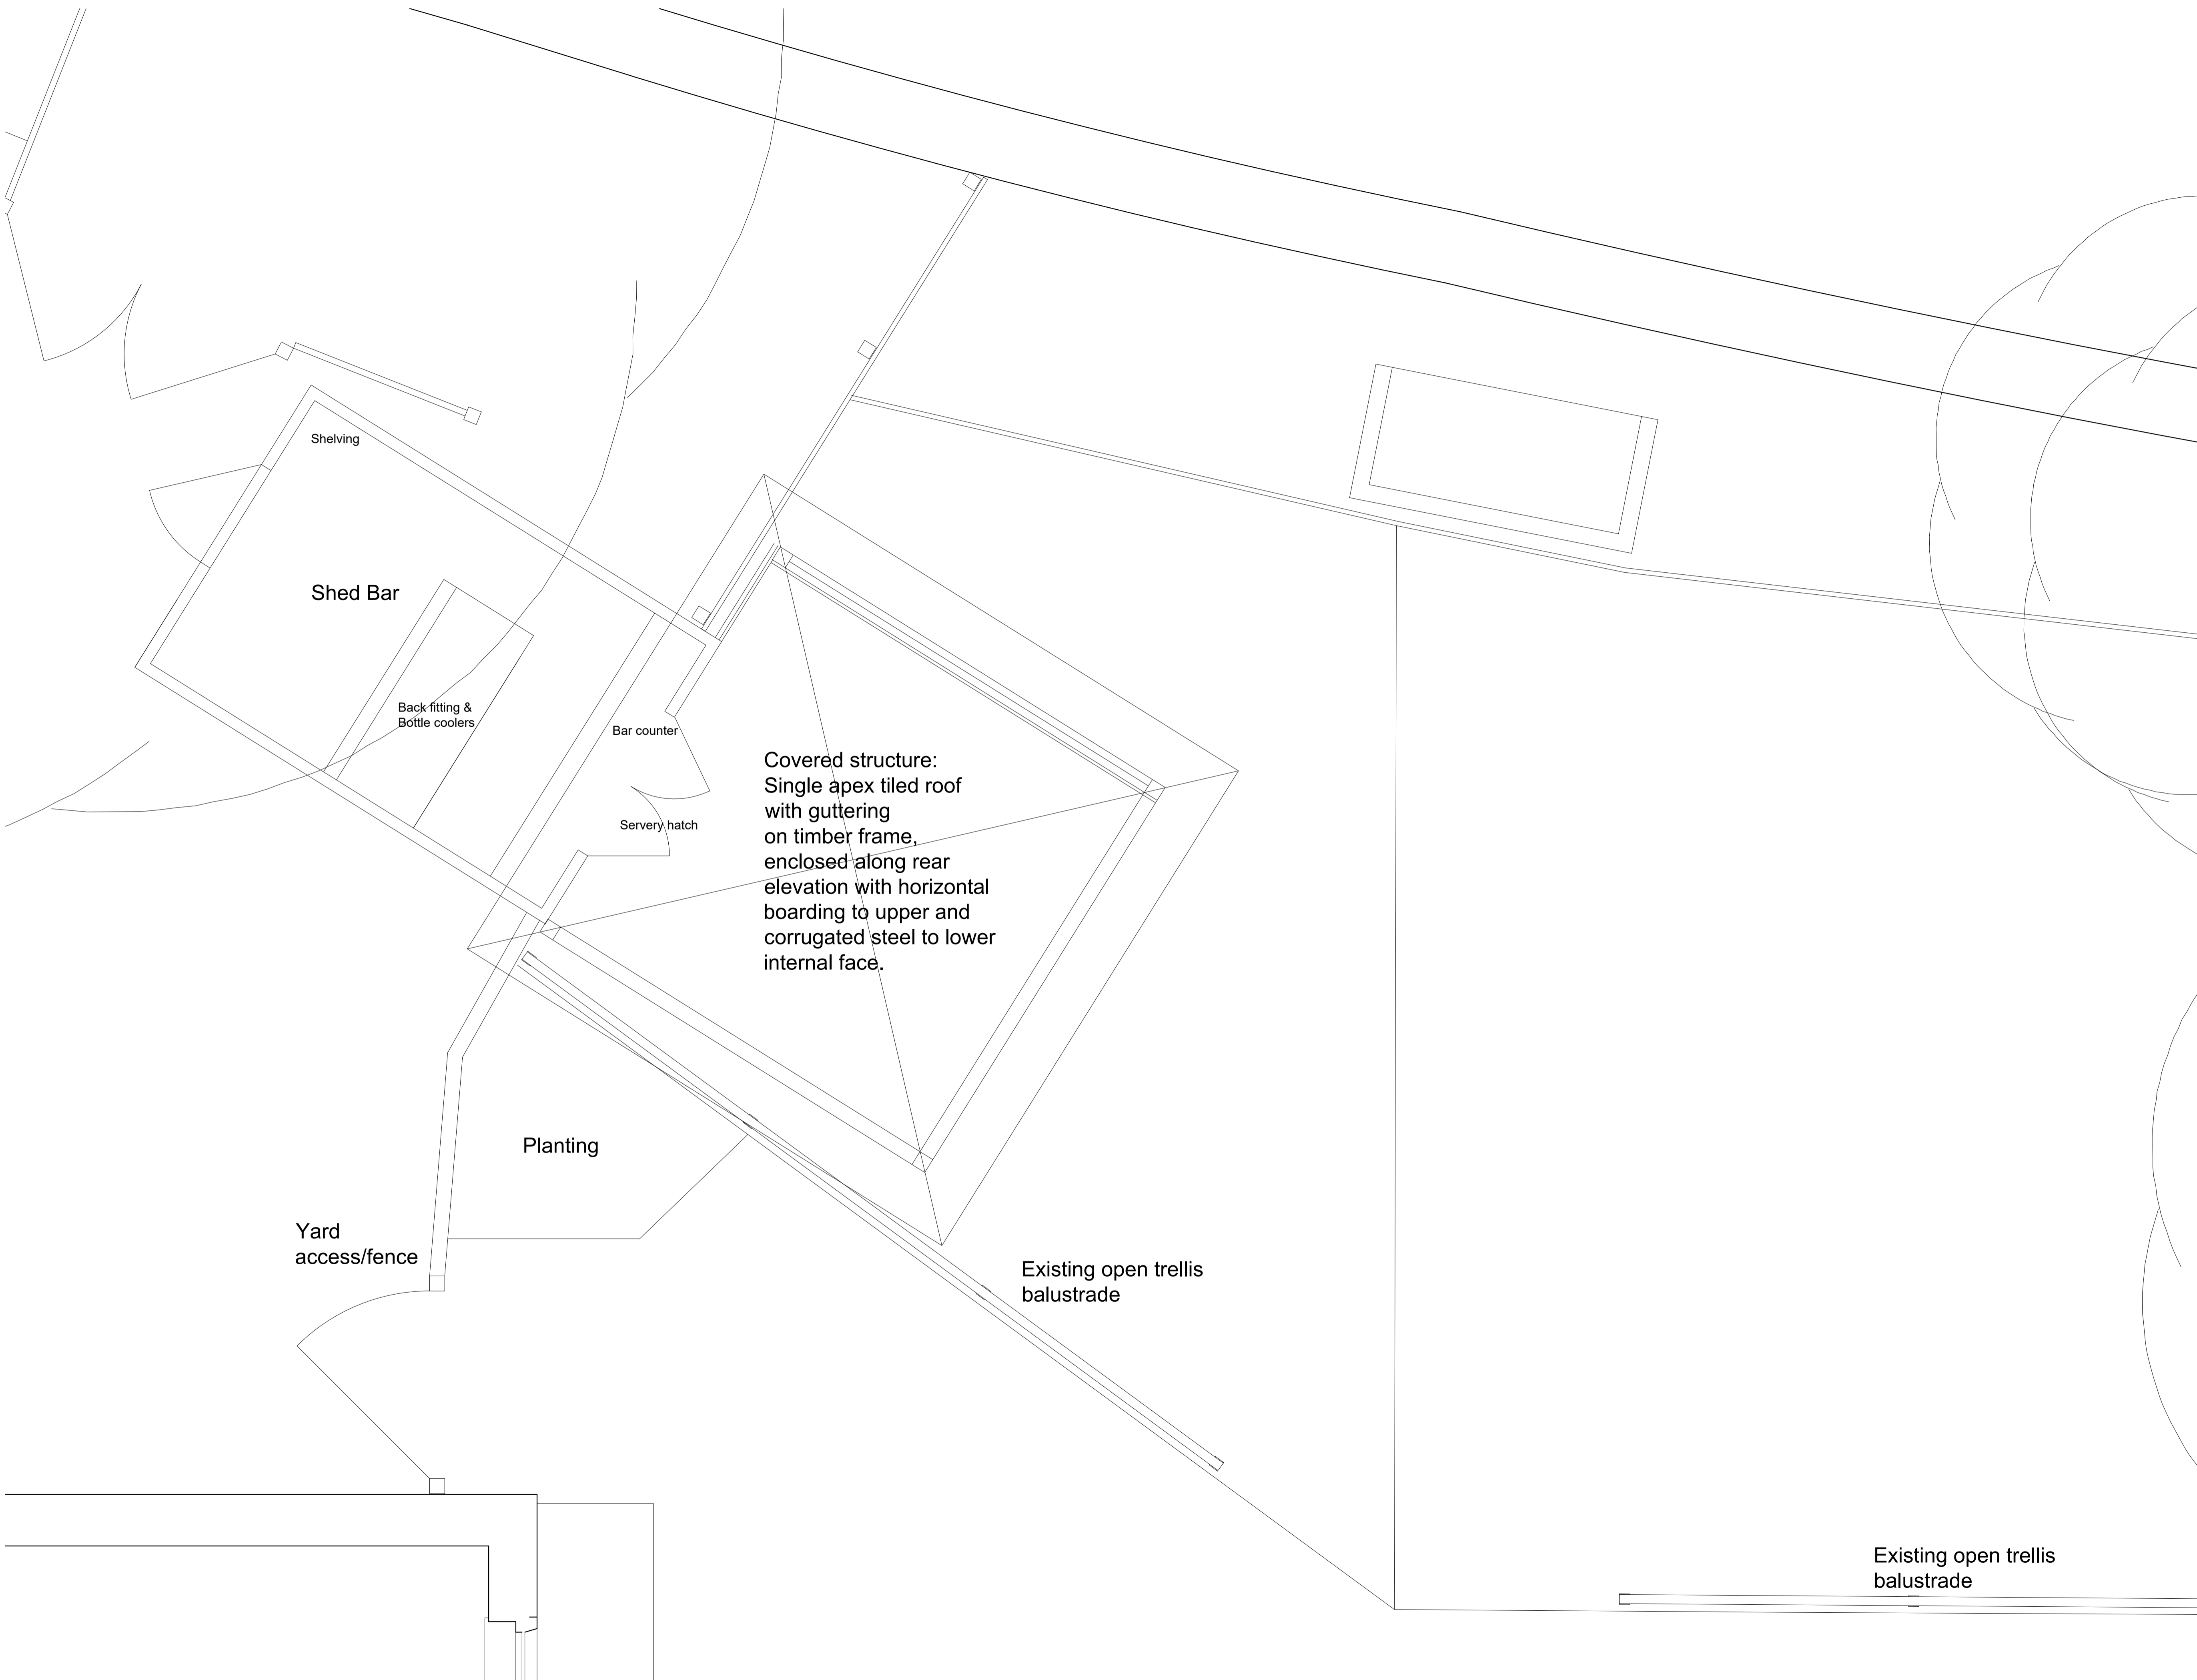

REV	DETAILS	BY
PROJECT Kingsbridge Riverside, Bourton On the Water GL54 2BS		
TITLE EXISTING OUTSIDE BAR PLAN		
SCALE 1:20 @ A1		DATE January 2024
DRAWN BY LB	CHECKED BY -	DRAWING No. 01.24/91373/100
MARSTON'S PLC, ST JOHNS HOUSE, ST JOHNS SQUARE, WOLVERHAMPTON, WV2 4BH. Tel: 01902 907250		