



Contractors responsibility to check all site dimensions & levels prior to commencing works.
 Contractor to comply in all respects with current building regulations & guidelines whether specified on this drawing or not.
 The drawing must be read & checked against any other specialist drawings provided by the company or by consultants.
 This drawing and the works depicted are the copyright of the company & may not be replicated without written permission.

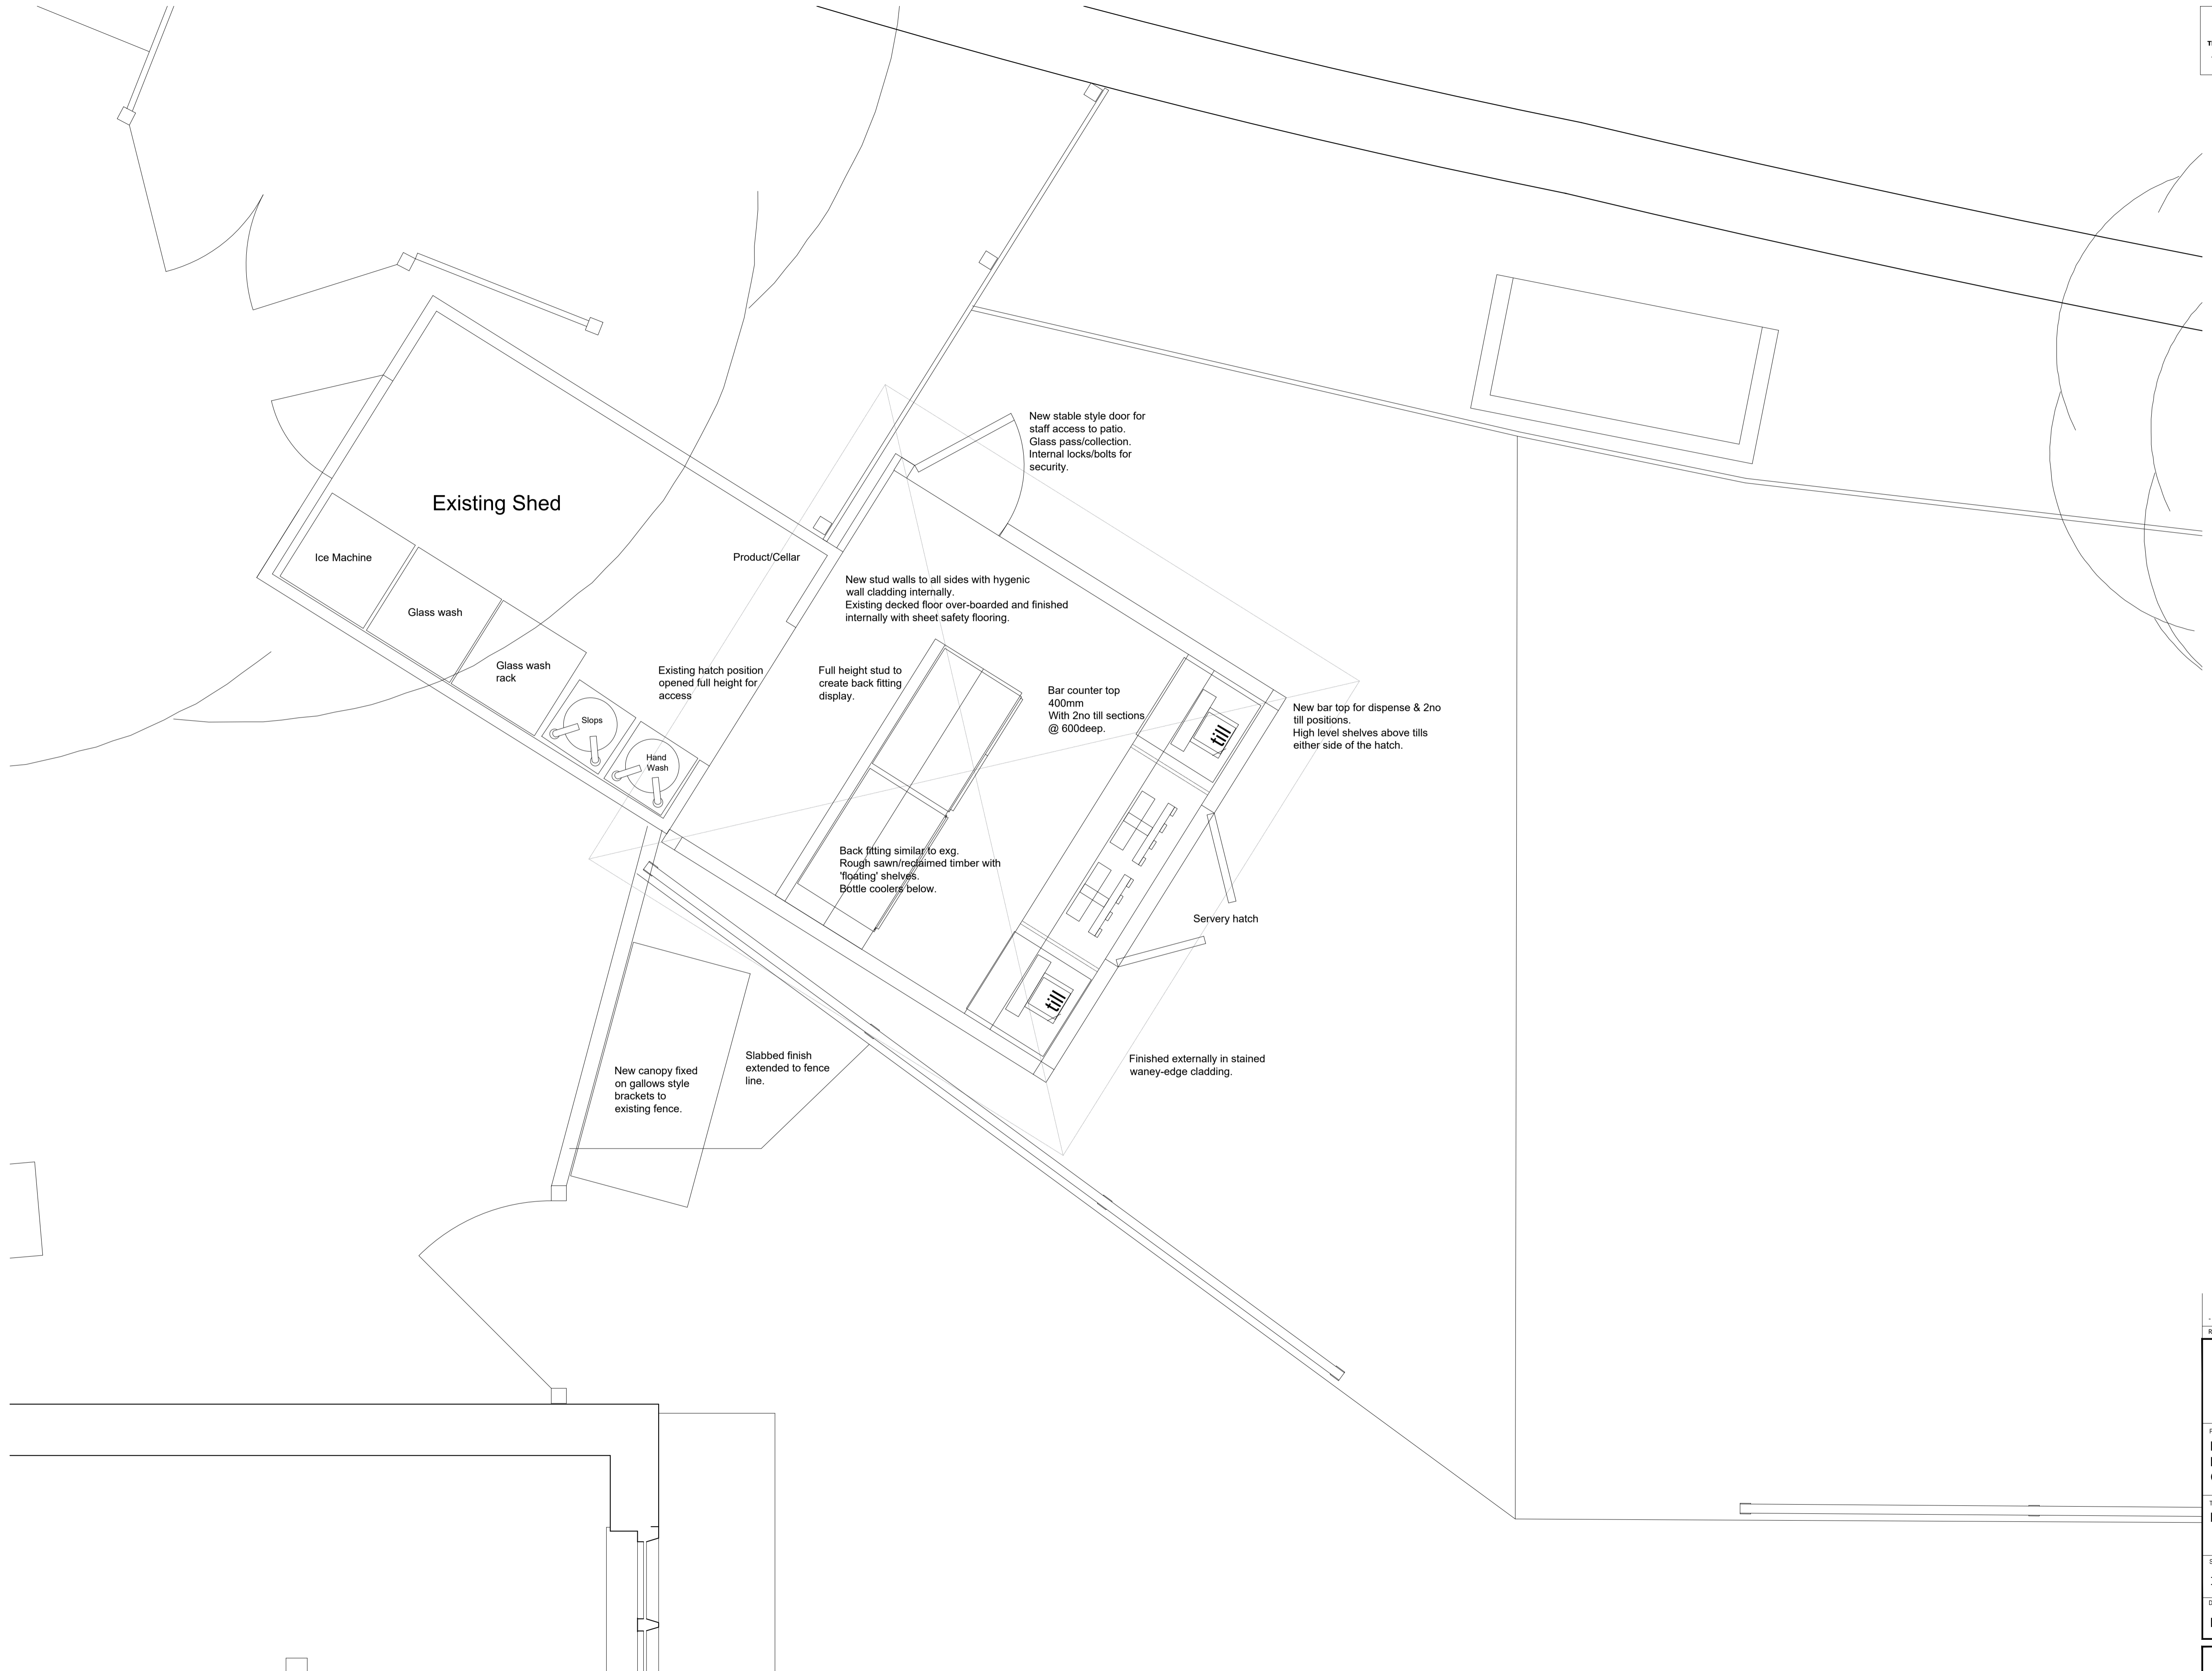

REV	DETAILS	BY
 MARSTON'S		
PROJECT Kingsbridge Riverside, Bourton On the Water GL54 2BS		
TITLE PROPOSED PATIO BAR PLAN		
SCALE	DATE	
1:20 @ A1	January 2024	
DRAWN BY	CHECKED BY	DRAWING No
LB	-	01.24/91373/101
		REV
		-
MARSTON'S PLC, ST JOHNS HOUSE, ST JOHNS SQUARE, WOLVERHAMPTON, WV2 4BH. Tel: 01902 907250		