



ASPECT WOODWORKING LTD

Company reg no 5468024



UNIT 12
PIONEER ROAD
FARINGDON
OXON
SN7 7BU


Telephone:
01367 242522
Fax:
01367 243093

VAT. REG. NO. 5371 664 36



FROM ANDY
TO HAWKINS
+ HAWKINS
ATTN STEVE
DATE 25-8-23

SECTION DETAILS


RE: ELISHAS COTTAGE
WINDOW DETAILS.

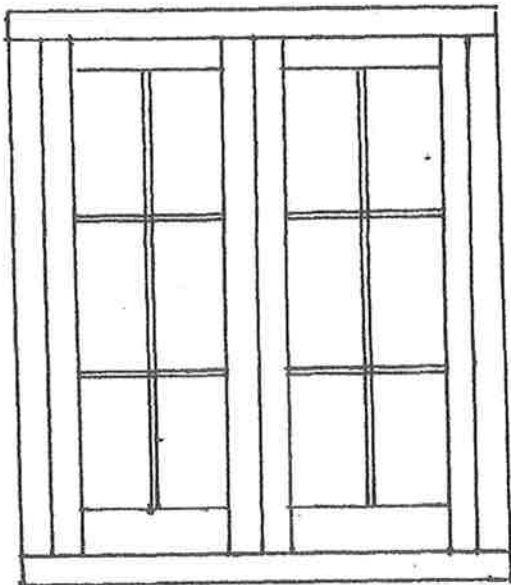

TYPICAL WINDOW DETAIL

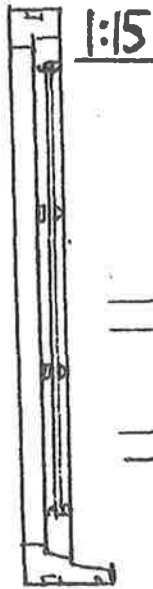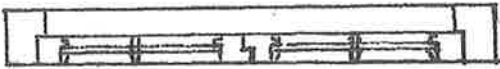

1:15

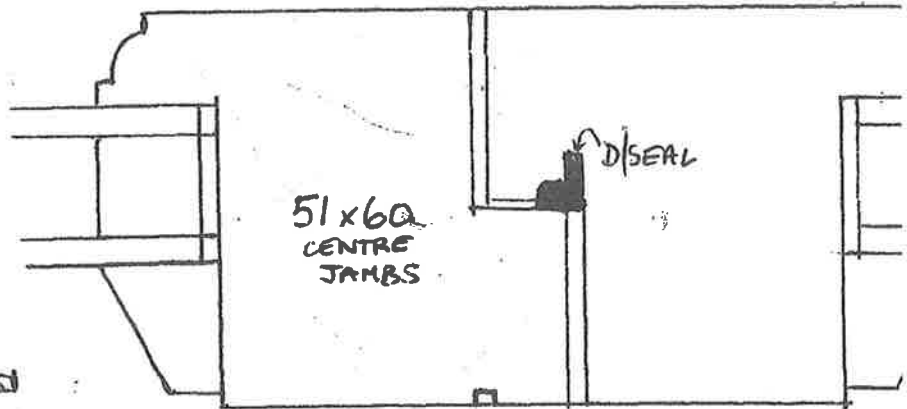

FULL SIZE


51x60
CENTRE
JAMBS

D/SEAL

CENTRE STILES
REBATED TOGETHER
NO MULLION

MULLIONS IN SOME FRAMES IF NEEDED

FULL SIZE

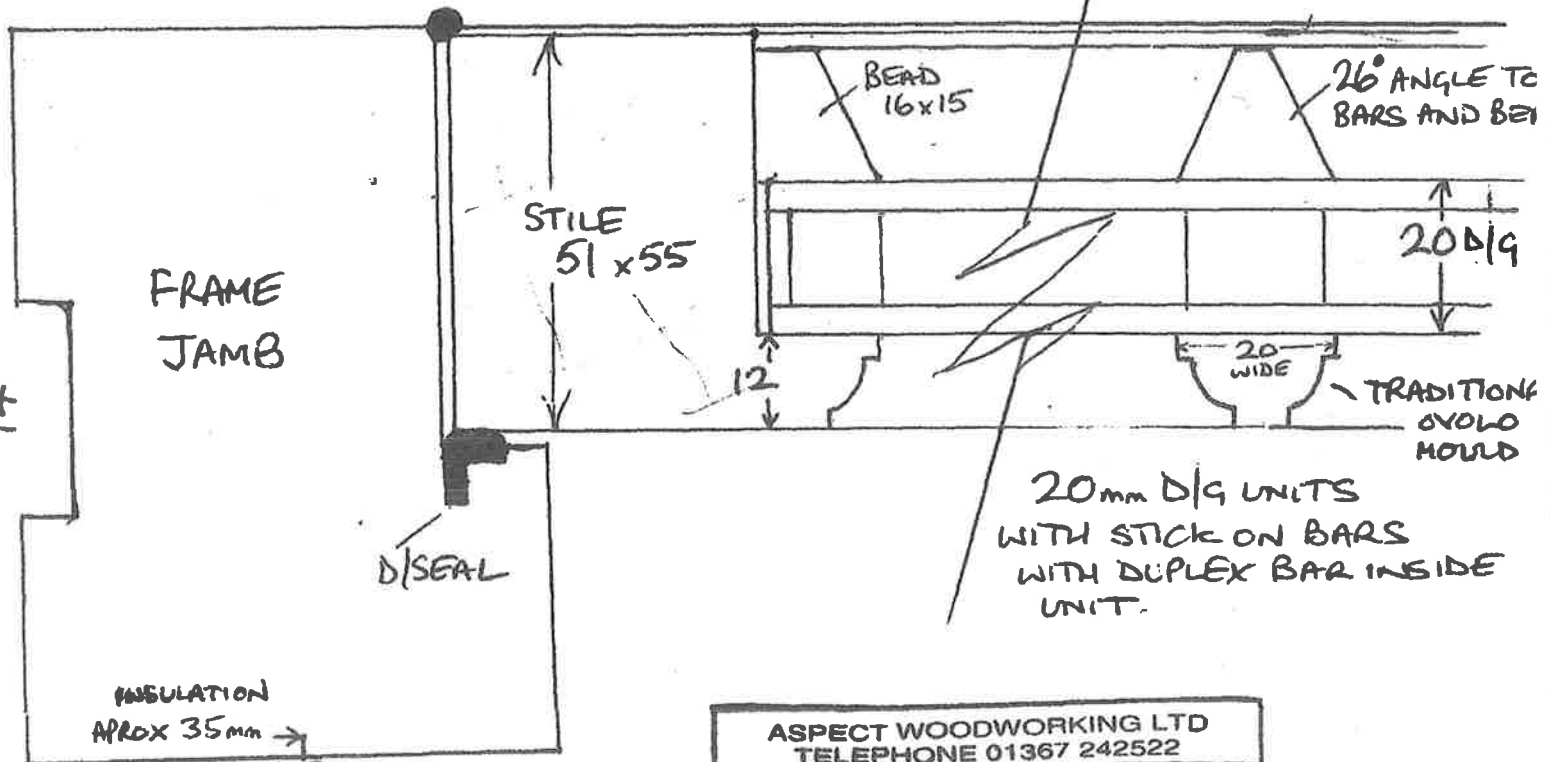

FRAME
JAMB

STILE
51x55

BEAD
16x15

26° ANGLE TO
BARS AND BEAD

20mm Ø

20
WIDE

TRADITIONAL
OVOLLO
MOULD

20mm Ø/Ø UNITS
WITH STICK ON BARS
WITH DUPLEX BAR INSIDE
UNIT.

INSULATION
APPROX 35mm

68

ASPECT WOODWORKING LTD
TELEPHONE 01367 242522