



ASPECT WOODWORKING LTD



Company reg no 5468024

UNIT 12
PIONEER ROAD
FARINGDON
OXON
SN7 7BU

Telephone:
01367 242522
Fax:
01367 243093

VAT REG. NO. 5371 604 36


RE: ELISHAS COTTAGE
FRENCH DOOR DETAILS.

FROM ANDY
TO HAWKINS
& HAWKINS
ATTN STEVE
DATE 2-2-24



SECTION DETAILS

1:20

DOORS REBATED
TOGETHER IN
CENTRE
WITH D/SEAL

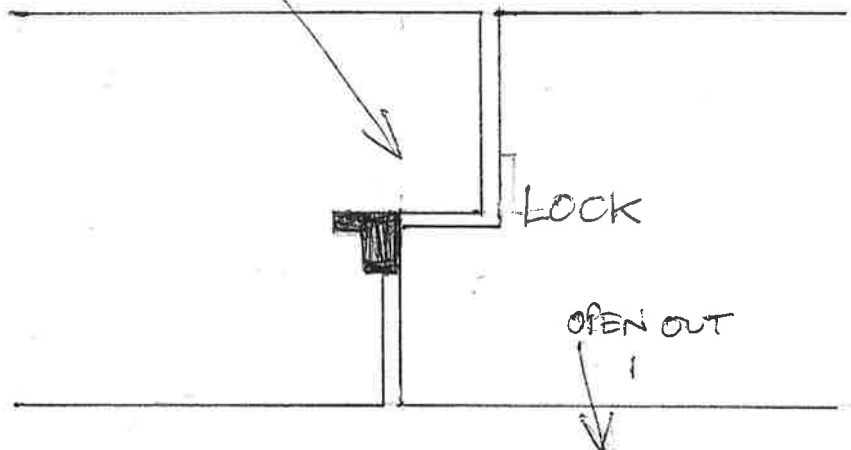

FULL SIZE

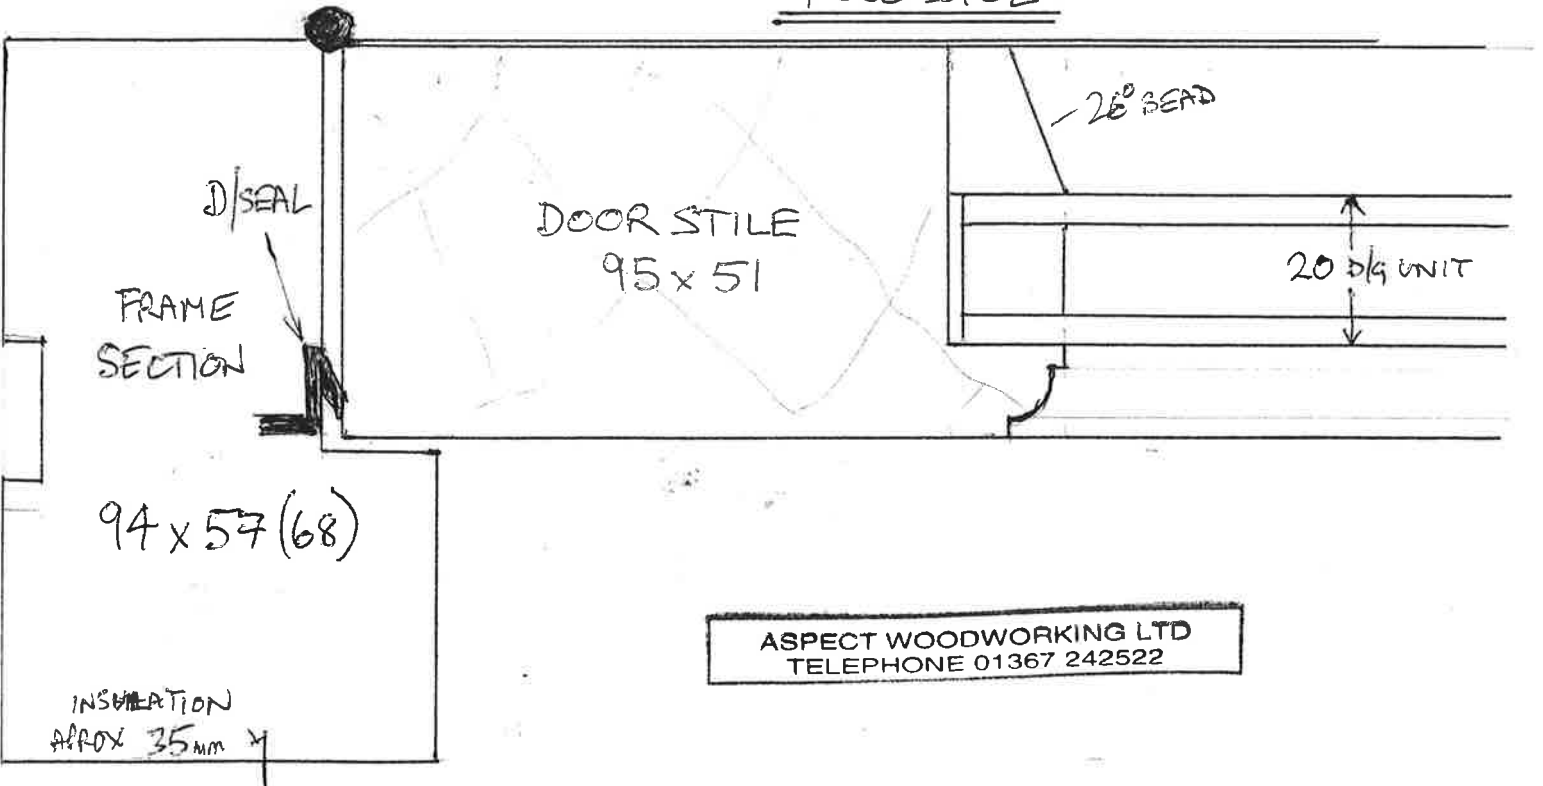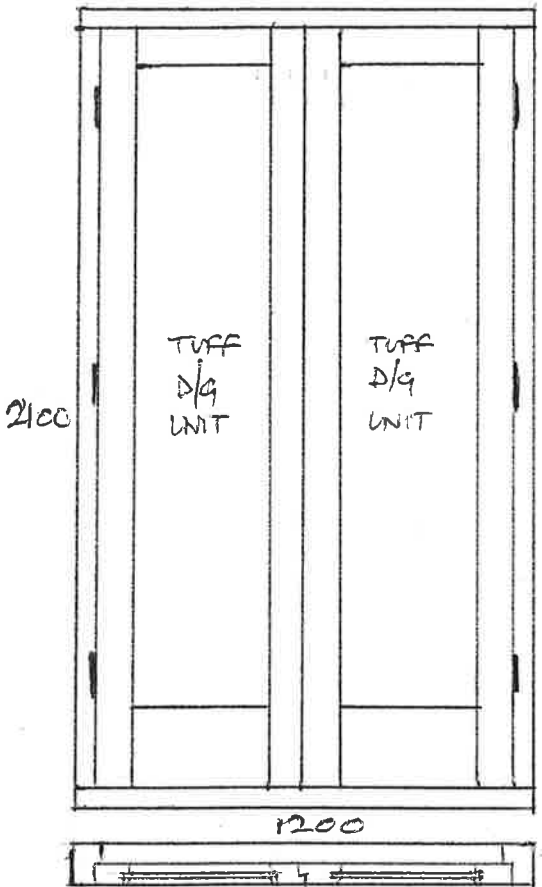

ASPECT WOODWORKING LTD
TELEPHONE 01367 242522