


HANSON RED BANK CHIMNEY POTS- Clay chimney pot
 Cannon Head- Traditional H- 600mm, A-250mm, B-280mm, D-280mm

List No. 4
 Cannon Head - Traditional

| Height H | Base dia | | | |
|--------------------------------|----------|-----|-----|-----|
| | A | B | C | D |
| 300, 375, 450 600, 750, 900 | 250 | 280 | 200 | 280 |
| Made to order | | | | |
| 1050 | 250 | 280 | 200 | 280 |
| 1200, 1350, 1500 1650, 1800 | 265 | 300 | 225 | 320 |

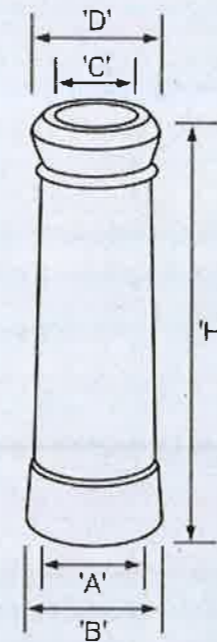

Notes:
 Use figured dimensions only. Scale drawing only when a scale bar is present. All dimensions to be checked by user and any discrepancies, error or omissions to be reported to the architectural team before work commences. Read this drawing with all relevant materials. All dimensions subject to site checks.



Existing Chimney Photos

| Rev | Date | Comments | By |
|-----|------|----------|----|
| | | | |
| | | | |
| | | | |



Project: Elishas Cottage
 Client: c/o Hawkins & Hawkins
CHIMNEY DETAILS

Scale: 1 : 10 @ A3
 Date: 17/07/2023
 Drawn By: KW
 Checked By: FP

Drg No: **HH / PL / DC01** Rev.