



Elevations 1:100

GARAGE DOORS

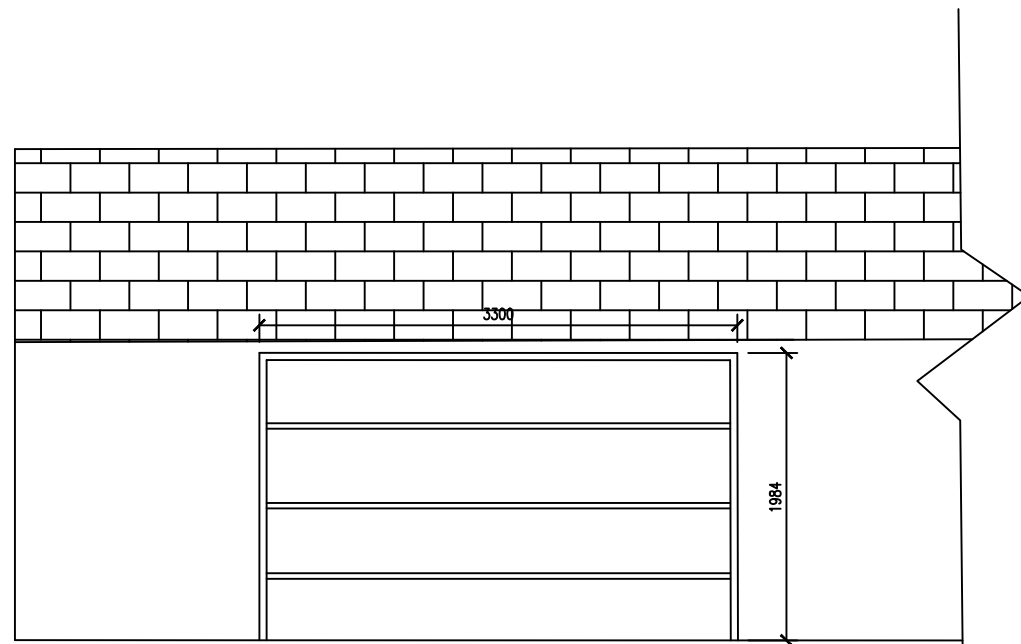

Existing Door 1:50

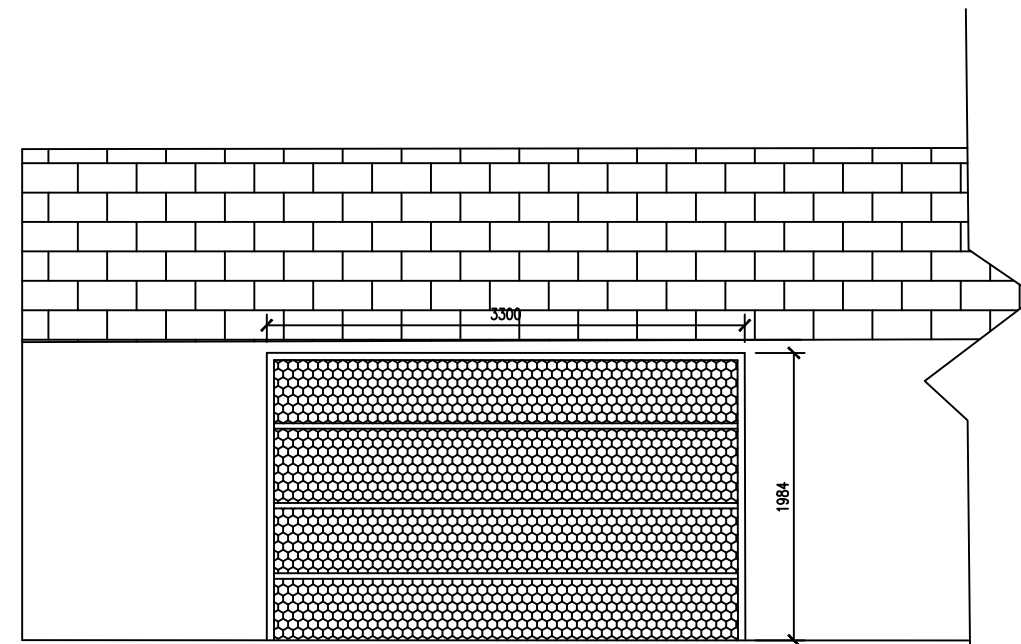

Proposed Door 1:50



8-12 Ryall Road, Poole, BH17 9FA
01202 604892 office@tgsurveying.net

TGS

CHARTERED SURVEYORS & DESIGNERS

Block C Saltern Points
47 Salterns Point 36 Salterns Way Poole BH14 8LW

Tom Green January 2024

TGS0135/004 Existing and Proposed Elevations
1:50 @ A3



This drawing and the depicted design are the copyright of Tom Green Surveying & Architectural Services Ltd. and may not be reproduced without written consent.
Note: Do NOT scale from this drawing - use figured dimensions ONLY.
All dimensions in millimeters unless otherwise stated. It is the Contractors responsibility to check and verify ALL dimensions on site - any discrepancies to be notified to TGS immediately.