

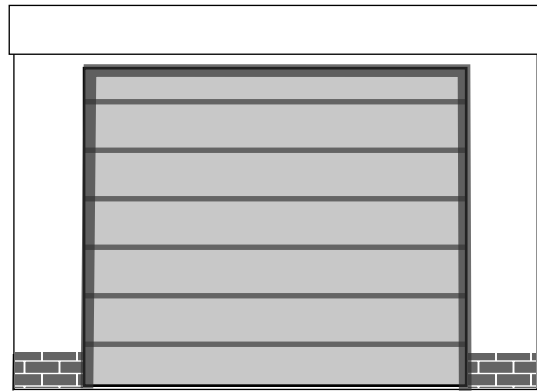


3600

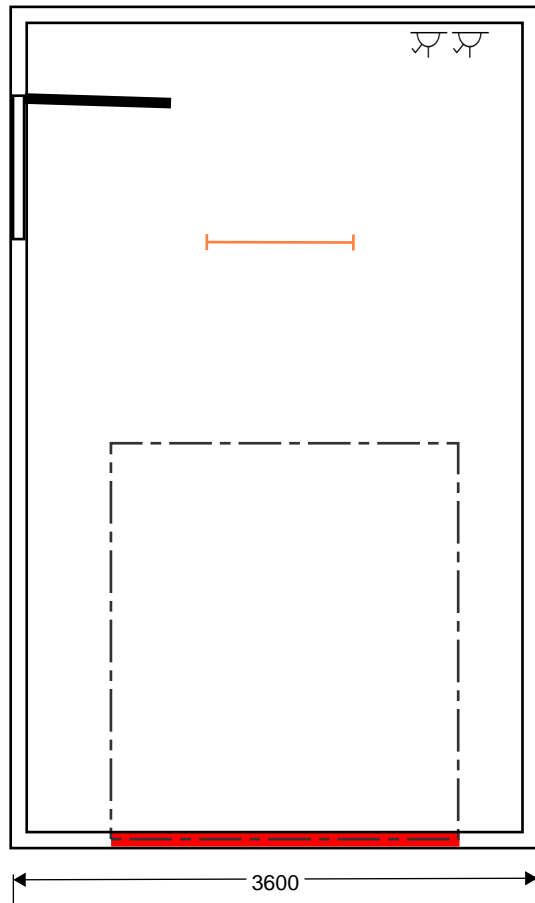


2500

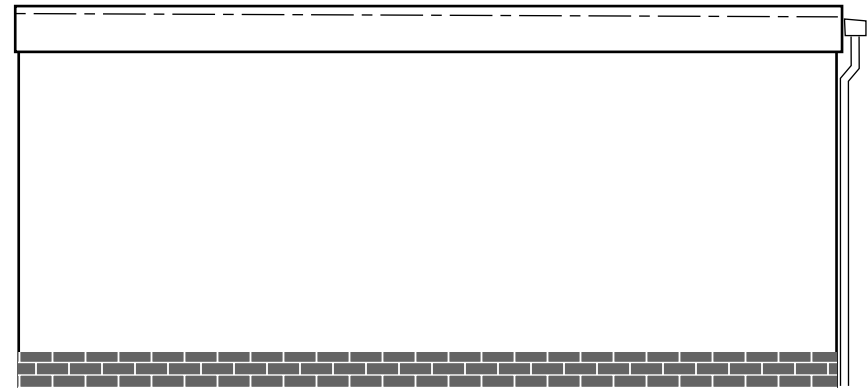

5500

3600

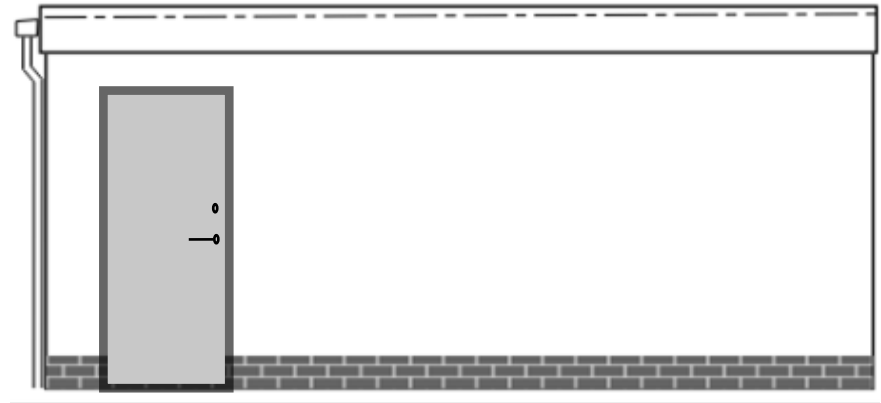

LED strip Light

Double switched socket

uPVC/Alu Fascia

White render

Blue Engineering brick (to match houses)

Anthracite Grey roller shutter door/personnel door

1:50

FORTITUDO LIMITED  
15 SALTERNS WAY, POOLE  
TYPICAL STORE ELEVATIONS  
4 JANUARY 2023