

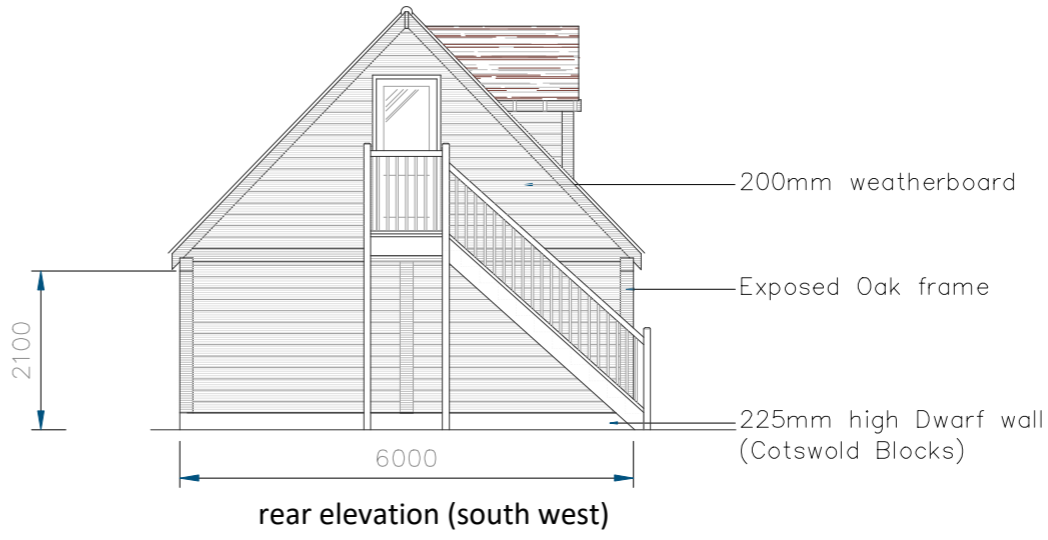
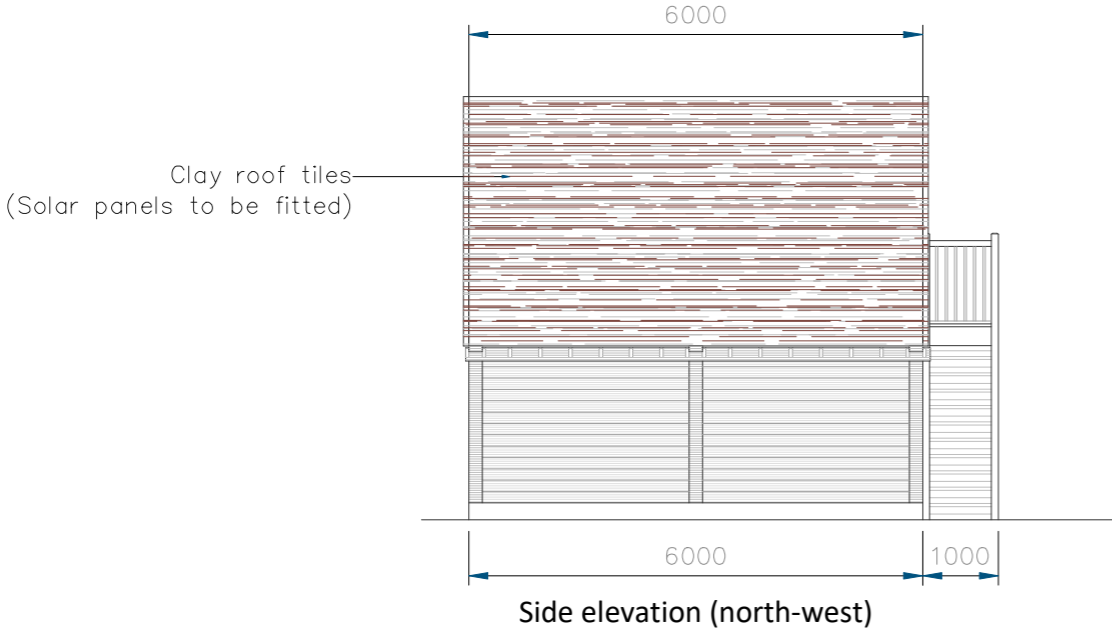


Proposed Replacement Garage

Four Seasons
 Moor Court
 Rodborough Common
 Stroud
 Glos
 GL5 5GA

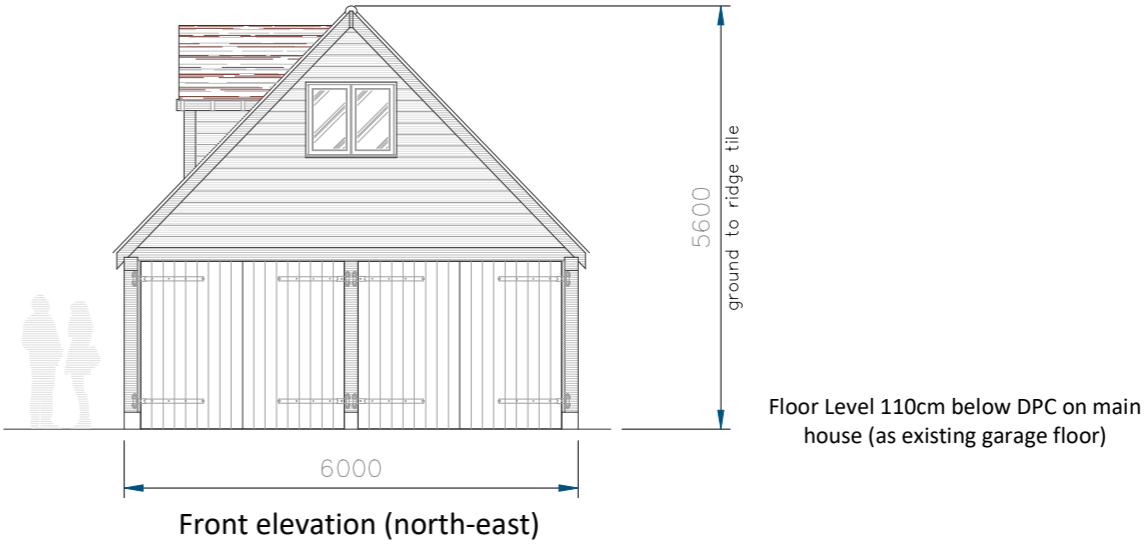

Elevations 1:100 (A3)

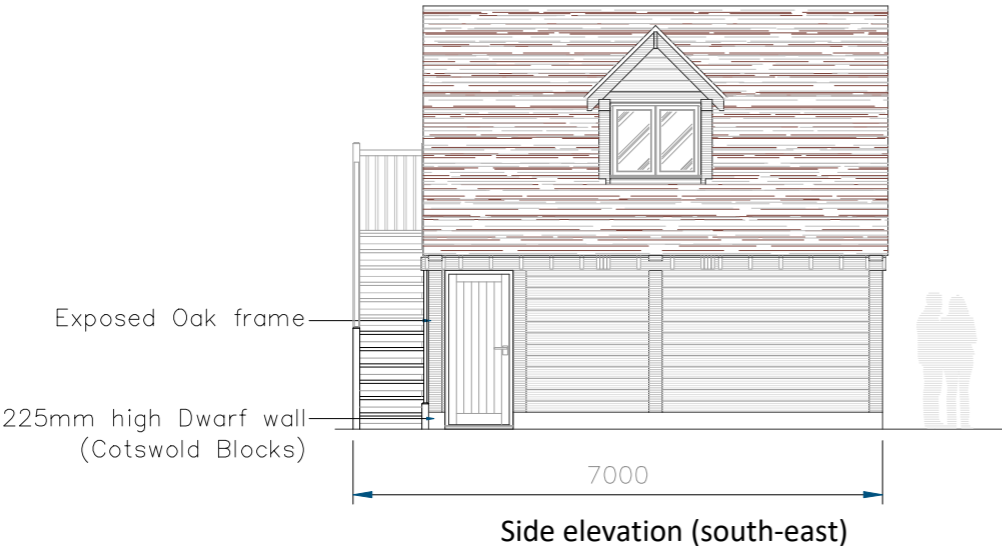