



General Notes
 This drawing is prepared solely for design and planning submission purposes. It is not intended or suitable for either Building Regulations or Construction purposes and should not be used for such. Any discrepancies or queries should be brought to the attention of the authors. PENN & SETT retains copyright of these drawings and the work depicted on them. No unauthorised reproduction of work. Whilst all reasonable efforts are used to ensure drawings are accurate, PENN & SETT accept no responsibility or liability for any reliance on these drawings for purposes other than those stated.

GARAGE
 REF TO
 PLANNING
 APP
 S.21/1389/HH
 OLD

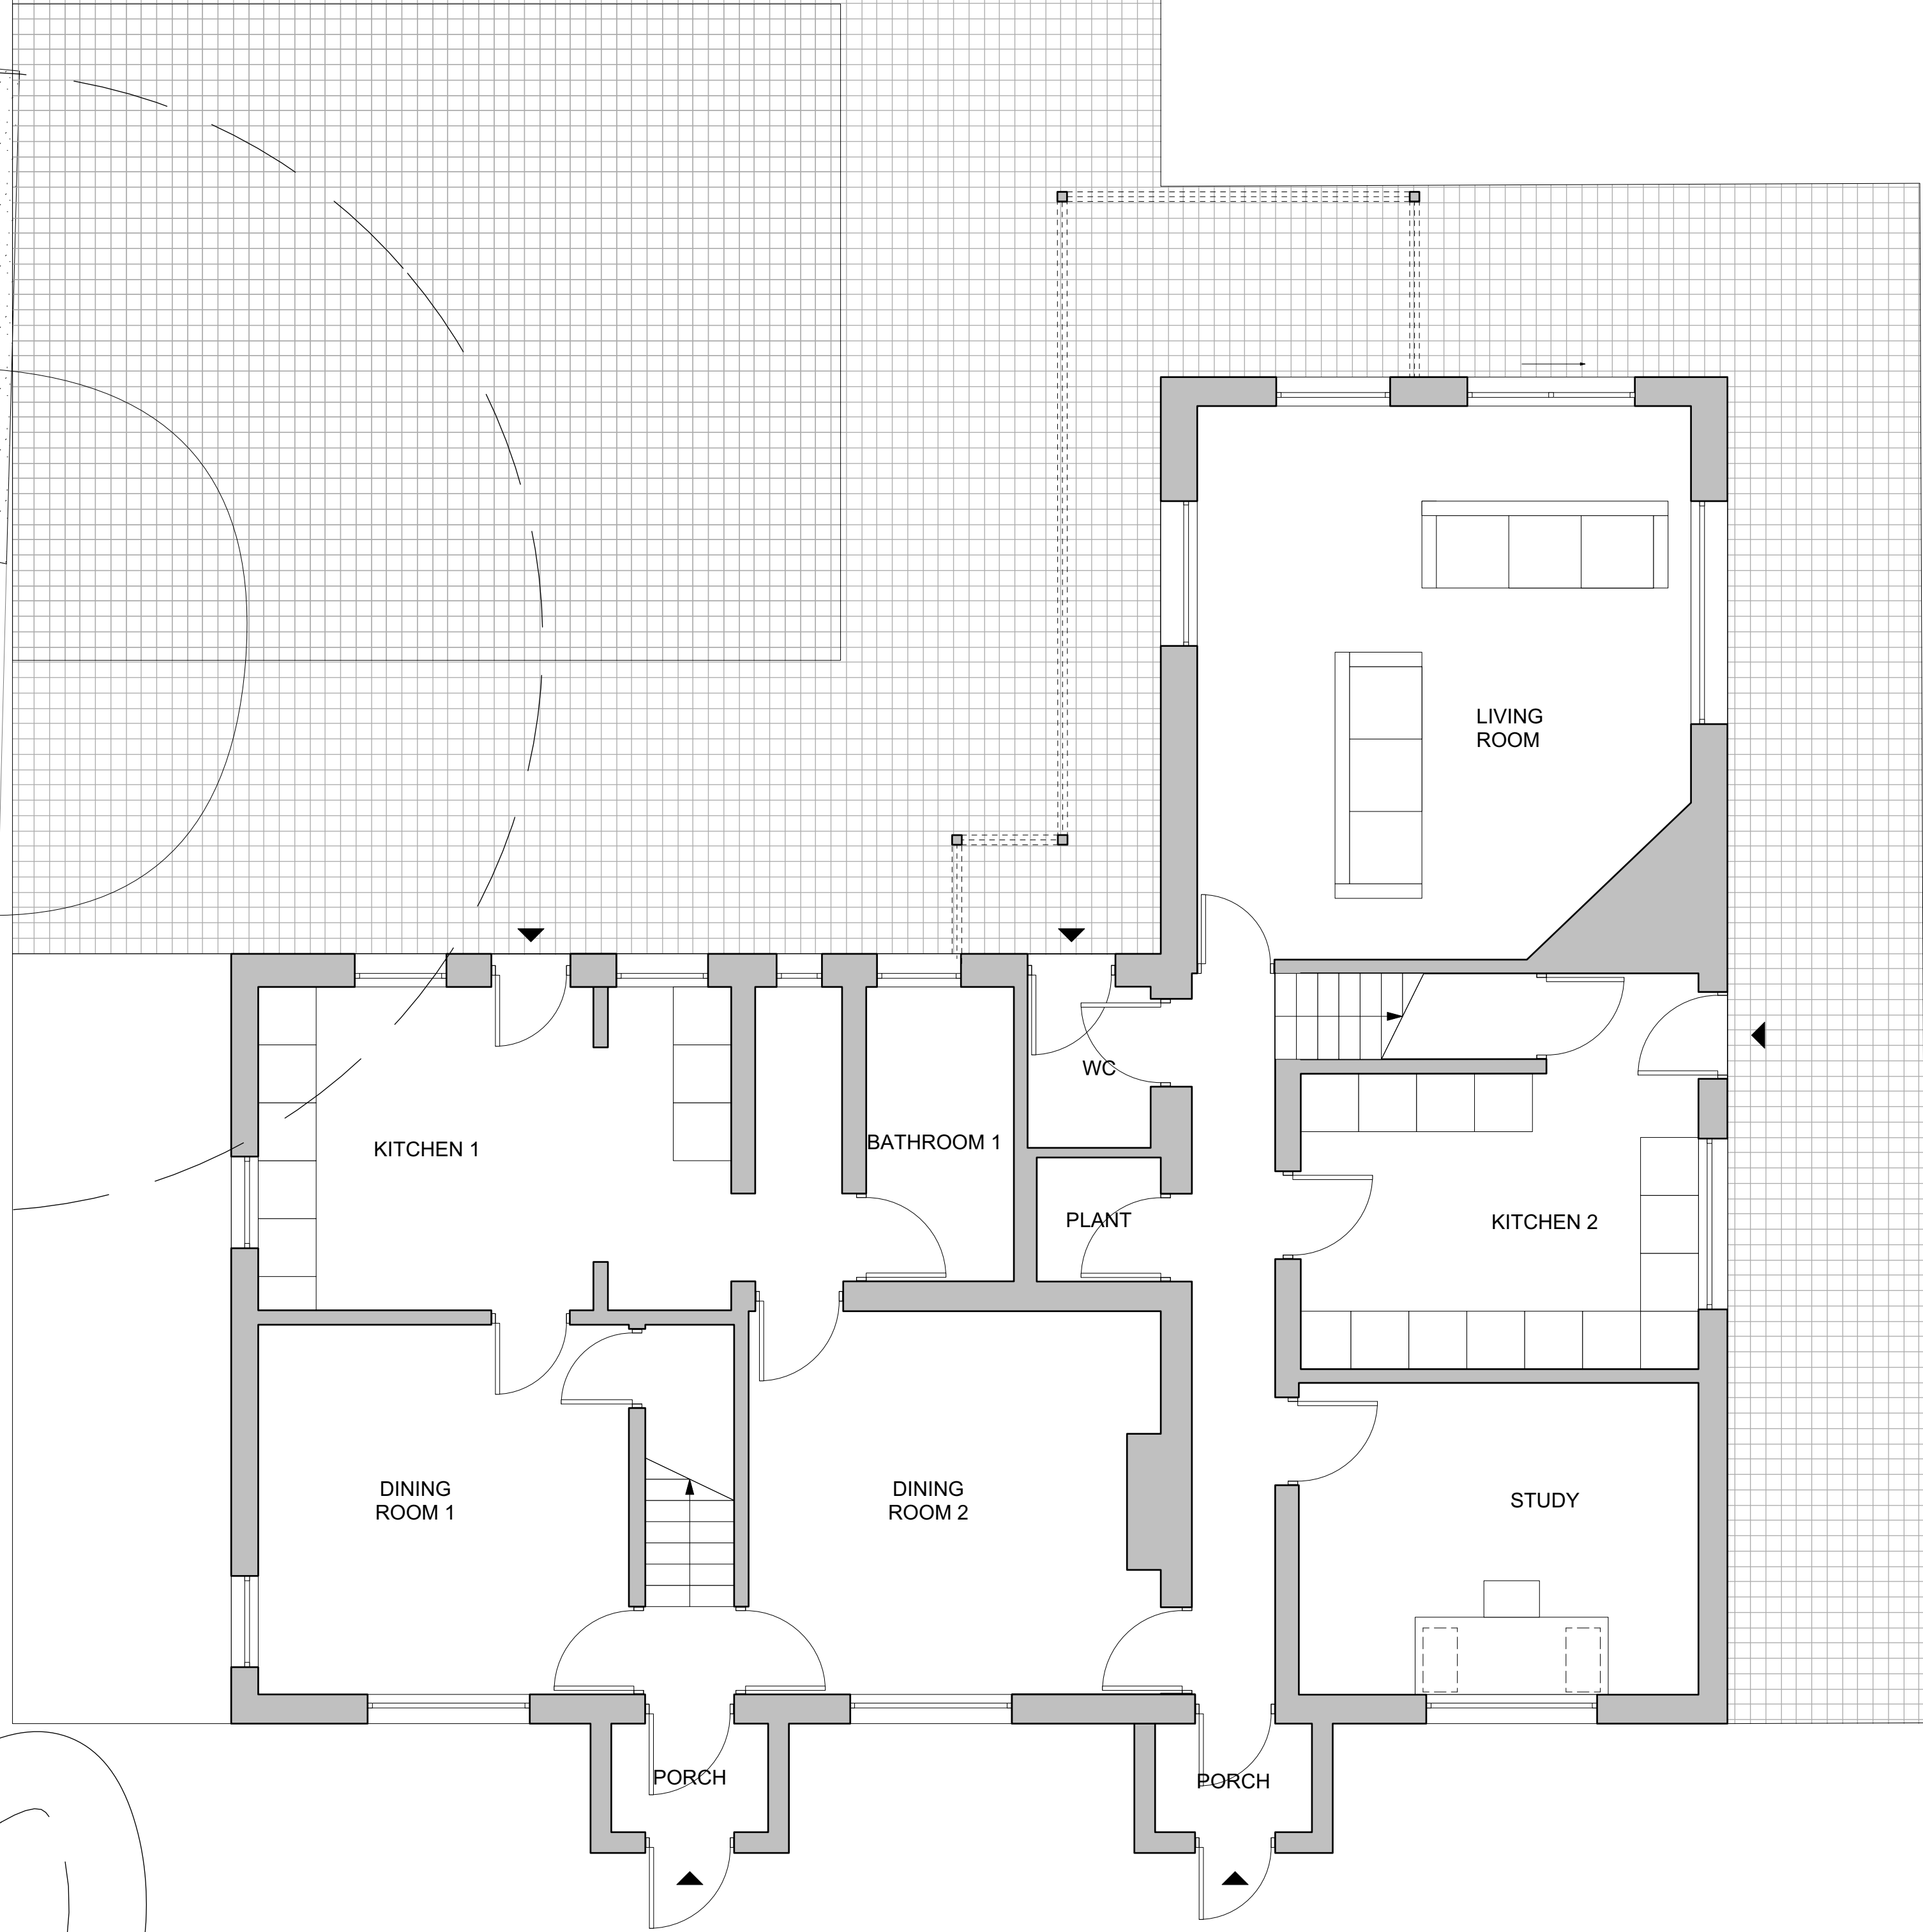

1 EXISTING GROUND
 Scale: 1:50

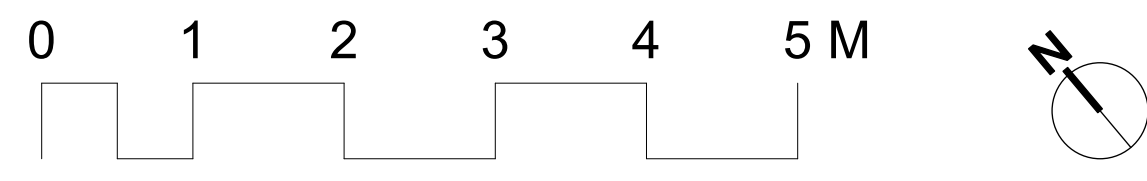

REVISION	DATE	NOTES

FOR	
PROJECT	DOWNSIDE HOUSE PROJECT NO. 2100
STATUS	COSTING
SCALE	1:50@A1 1:100@A3
DATE	12/21

TITLE	EXISTING LAYOUTS_GROUND
DRAWING NO.	(00)10
REVISION	G