




EXISTING REAR ELEVATION

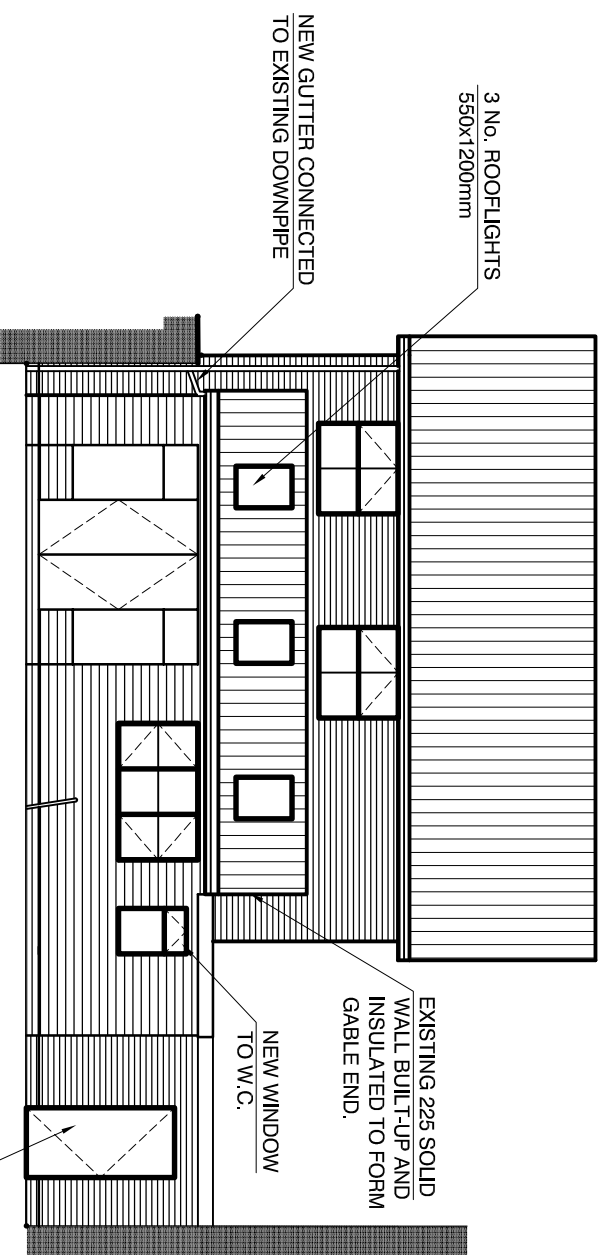

PROPOSED REAR ELEVATION

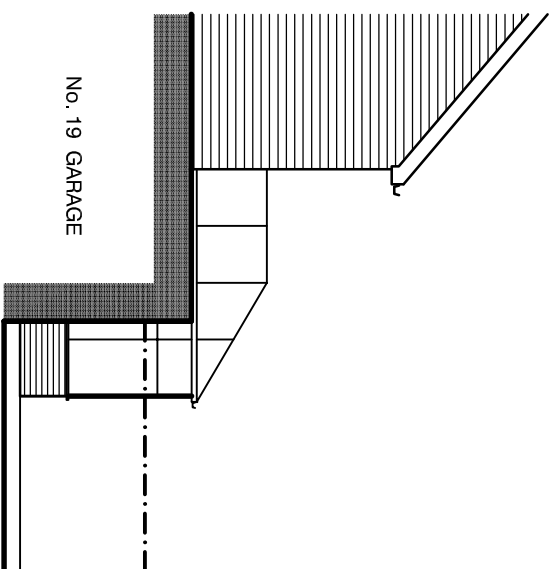


EXISTING END ELEVATION
(ADJACENT TO No. 19)

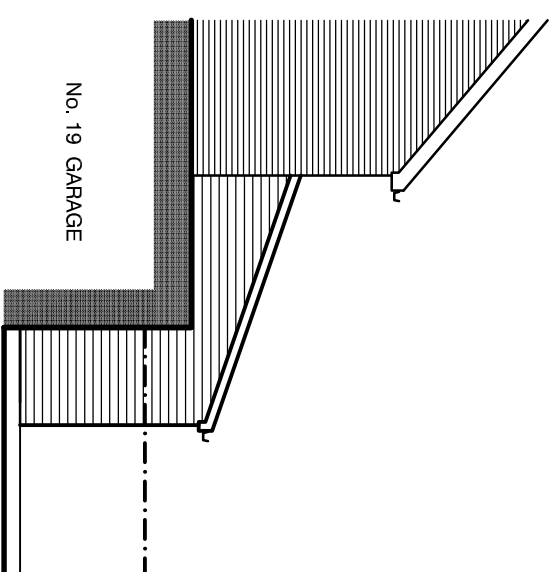

PROPOSED END ELEVATION
(ADJACENT TO No. 19)

DENOTES TOP OF EXISTING TIMBER OVERLAP FENCING
(OMITTED FOR CLARITY)

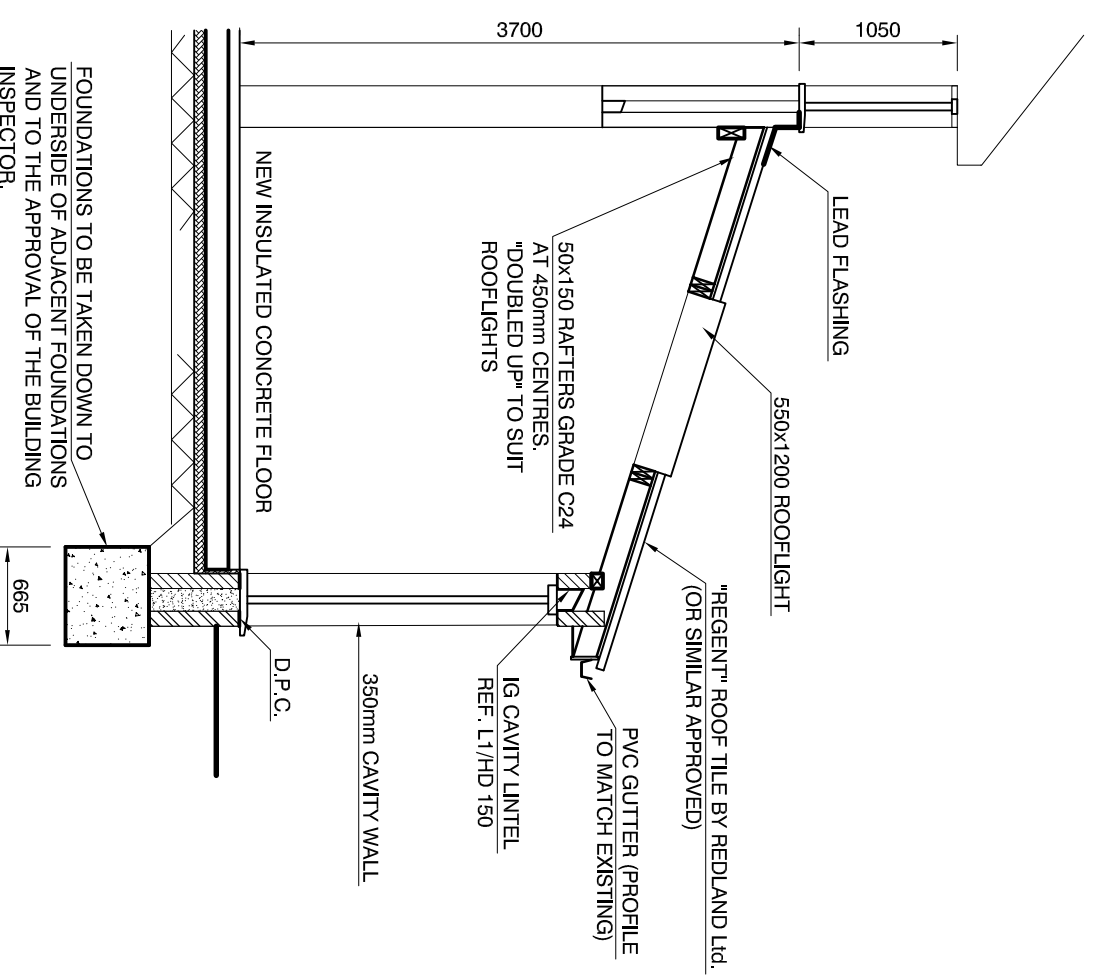

SECTION THROUGH EXTENSION

John R. Firkins
Halesowen
WEST MIDLANDS

Rev. A End Elevations added 06/02/2024

Mr & Mrs L. Stalworthy
17 Gillows Croft
Monkspath
Solihull B90 4UH

Rear extension & internal alterations

Sheet 3 (Elevations & section)

DATE	October 2023	DRAWN	JRF
SCALE	1:100, 1:50	CHECKED	
SIZE	A3	APPROVED	
DRAWING NUMBER	M23-07-03	REVISION	A