


- NOTES:
- DO NOT SCALE FROM THIS DRAWING
  - THE CONTRACTOR SHALL BE RESPONSIBLE FOR CHECKING AND VERIFICATION OF ALL DIMENSIONS ON SITE PRIOR TO COMMENCEMENT
  - THE CONTRACTOR SHALL CONFIRM AND BRING TO THE ATTENTION OF THE ENGINEER ANY DISCREPANCIES CONTAINED IN THIS DRAWING PRIOR TO COMMENCEMENT.

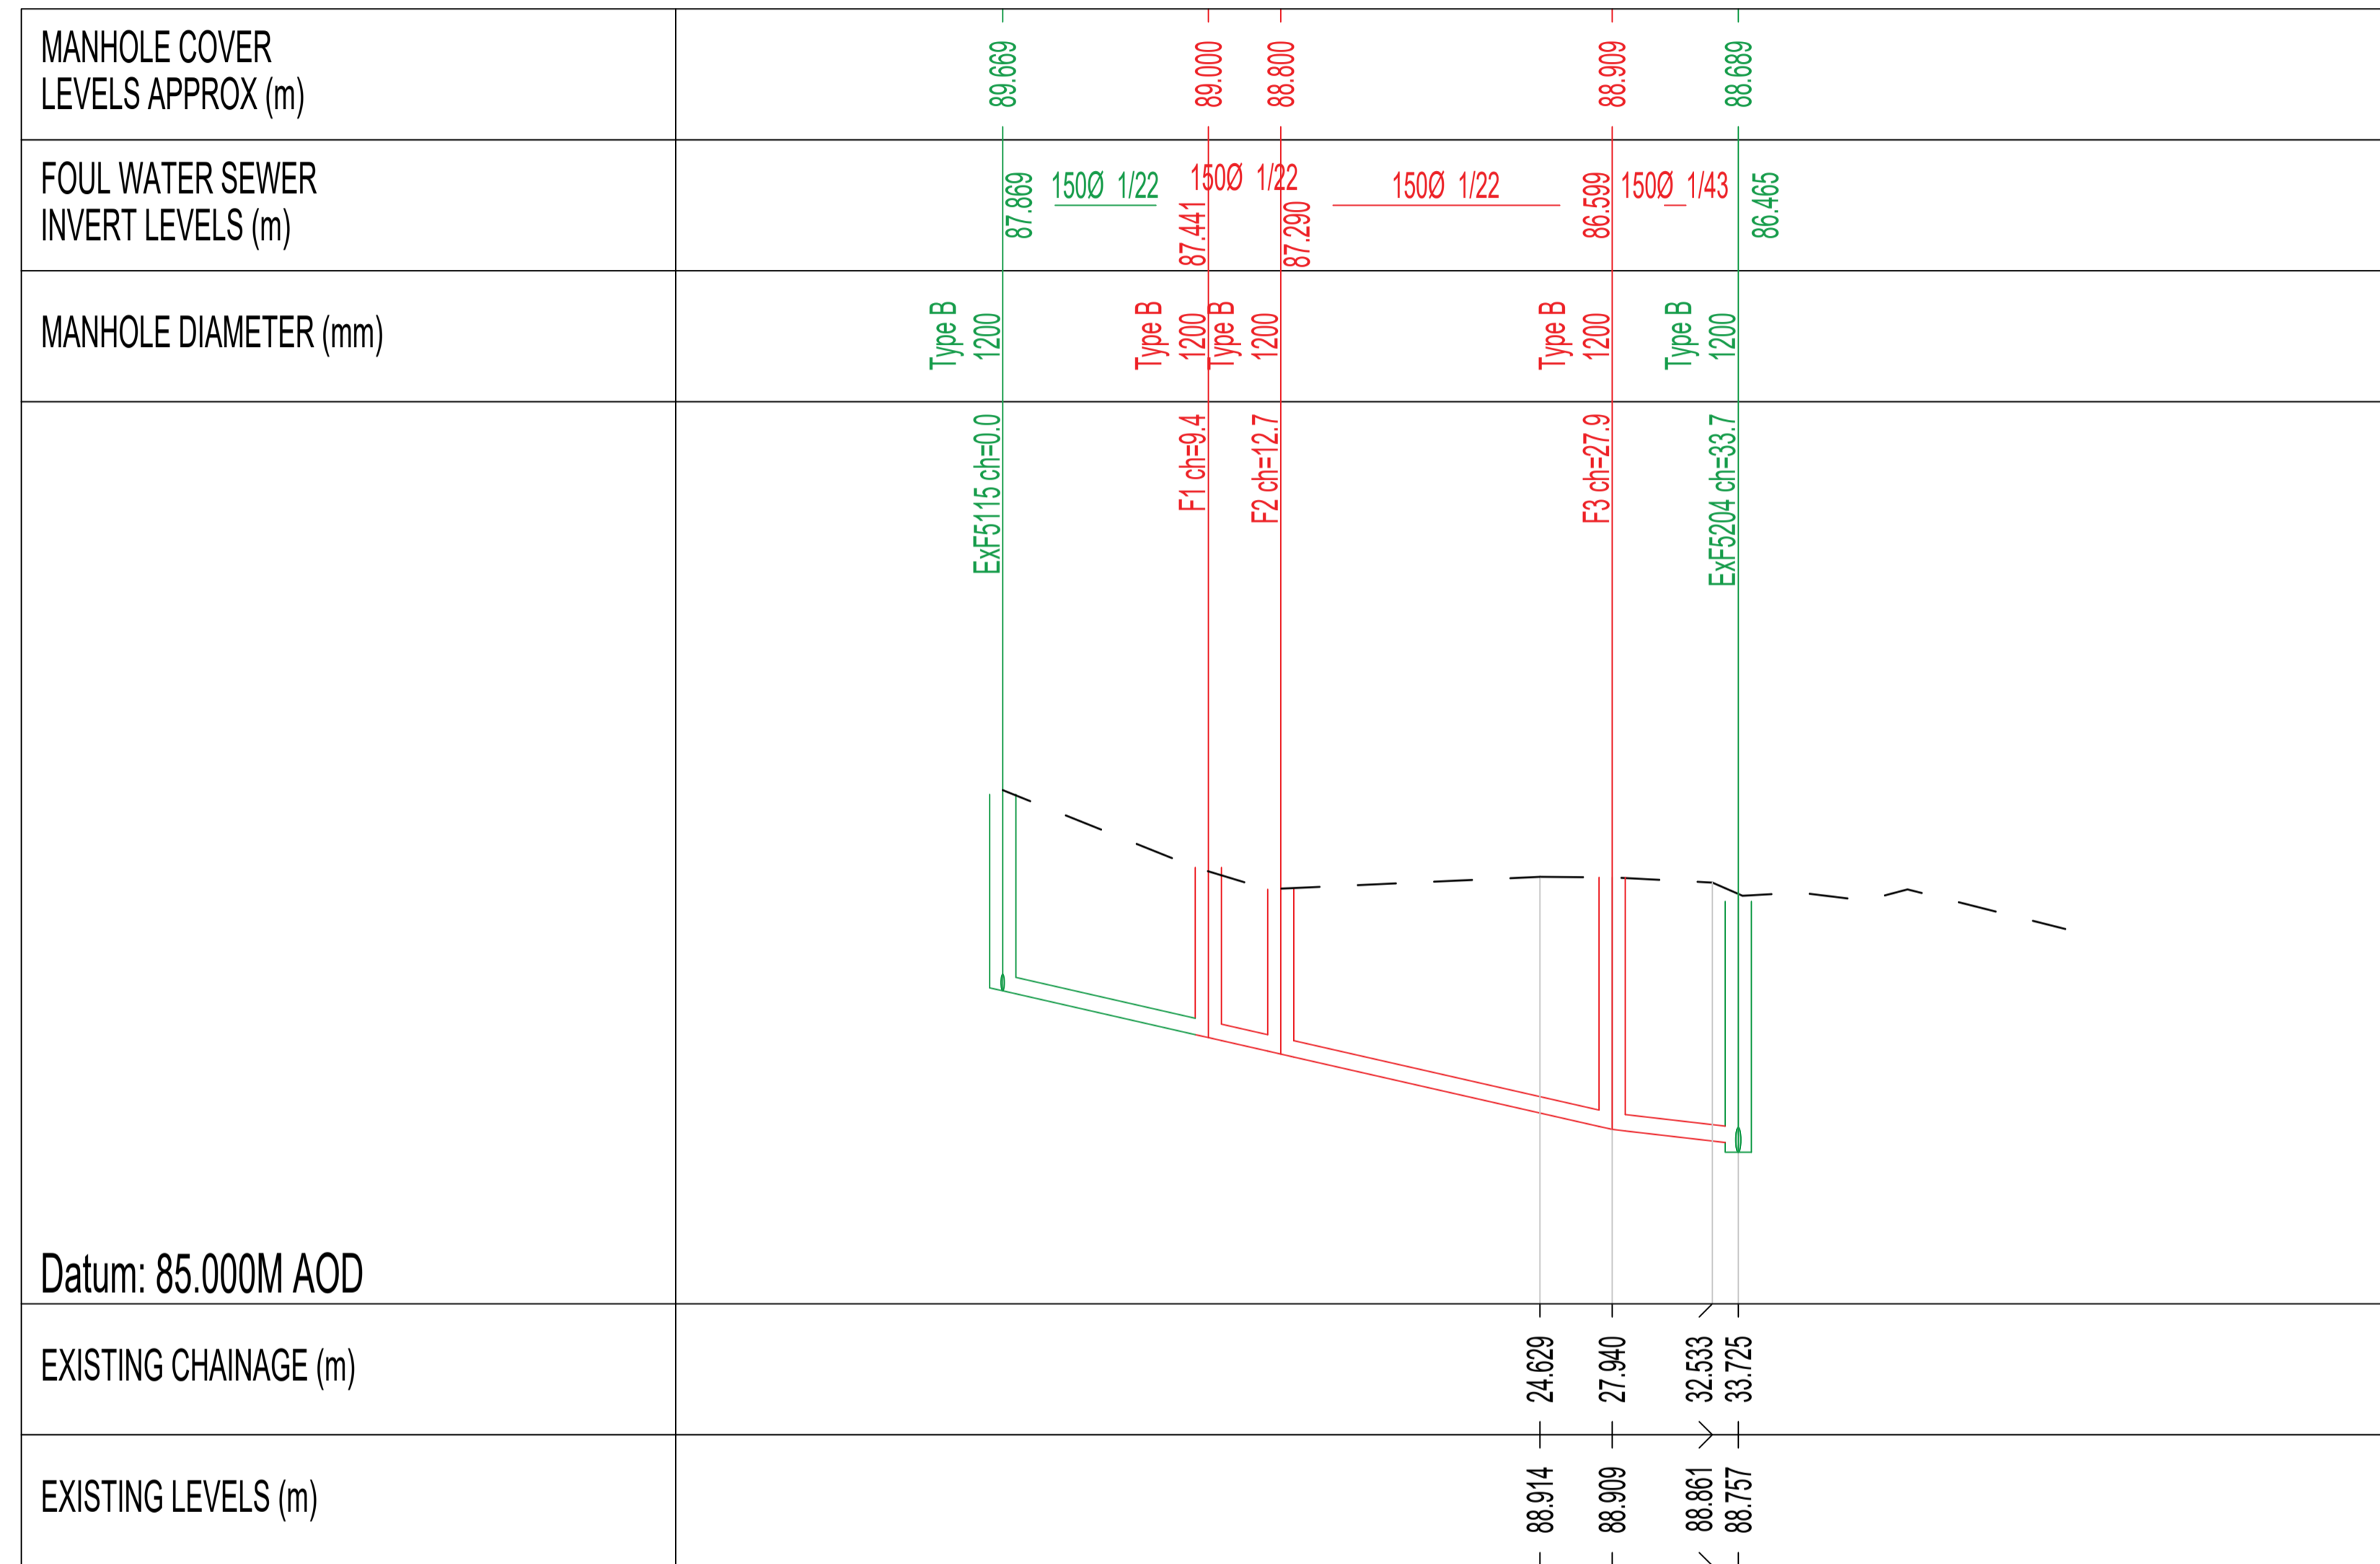

	COVER	I	A	86.39m
	88.689m	N	B	86.465m
	DIAMETER	E	C	86.39m
	1200mm	R	D	
	Type B	T	E	
	COVER	I	A	87.441m
	89.00m	N	B	87.441m
	DIAMETER	E	C	
	1200mm	R	D	
	Type B	T	E	
	COVER	I	A	87.290m
	88.80m	N	B	87.290m
	DIAMETER	E	C	
	1200mm	R	D	
	Type B	T	E	
	COVER	I	A	86.599m
	88.909m	N	B	86.599m
	DIAMETER	E	C	
	1200mm	R	D	
	Type B	T	E	

Rev	Revision Details	Drwn	Date
-----	------------------	------	------

CLIENT:	MR DES TRAVERS
PROJECT:	65 DRUMPELLIER AVENUE COATBRIDGE ML5 1JS
TITLE:	PROPOSED DRAINAGE SECTION AND MANHOLE SCHEDULE
DESIGNER:	I.S.M
STATUS:	INFORMATION
DATE OF ISSUE:	23/11/23
SCALE:	1:250
Drawing Number:	231101-008
Revision:	-