


- NOTES:
- DO NOT SCALE FROM THIS DRAWING
 - THE CONTRACTOR SHALL BE RESPONSIBLE FOR CHECKING AND VERIFICATION OF ALL DIMENSIONS ON SITE PRIOR TO COMMENCEMENT
 - THE CONTRACTOR SHALL CONFIRM AND BRING TO THE ATTENTION OF THE ENGINEER ANY DISCREPANCIES CONTAINED IN THIS DRAWING PRIOR TO COMMENCEMENT.

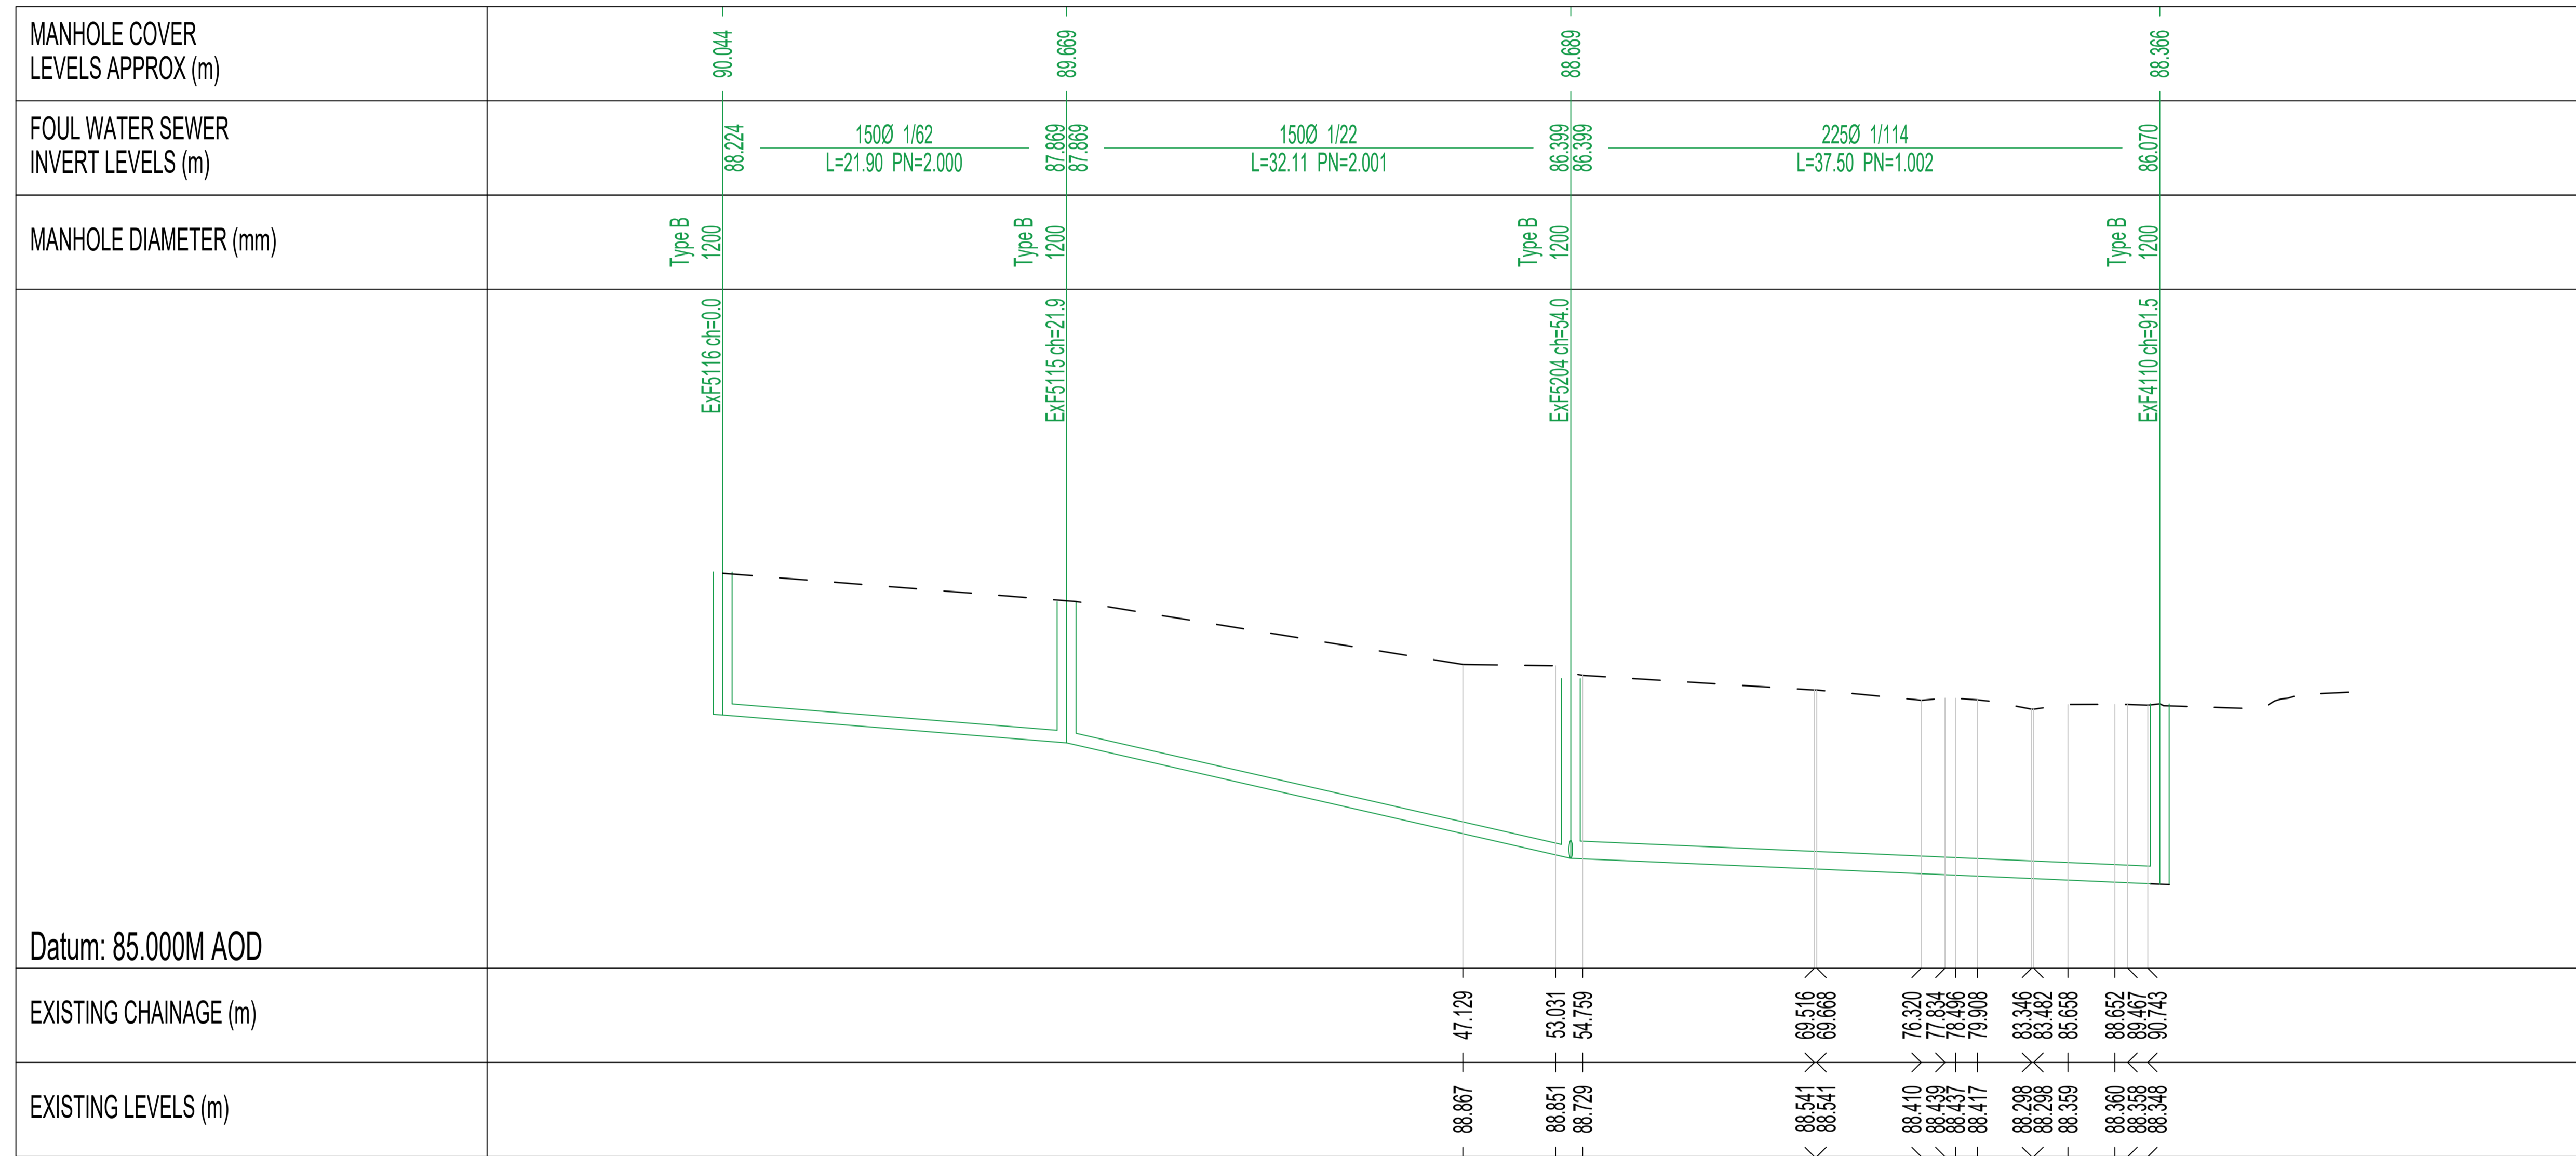

Rev	Revision Details	Drwn	Date

CLIENT: MR DES TRAVERS	
PROJECT: 65 DRUMPELLIER AVENUE COATBRIDGE ML5 1JS	
TITLE: EXISTING DRAINAGE SECTION	
DESIGNER: I.S.M	STATUS: INFORMATION
DATE OF ISSUE: 24/11/23	SCALE: 1:250
Drawing Number: 231101-007	Revision: -