

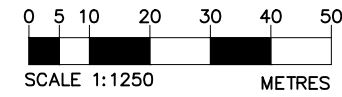


SITE BLOCK PLAN

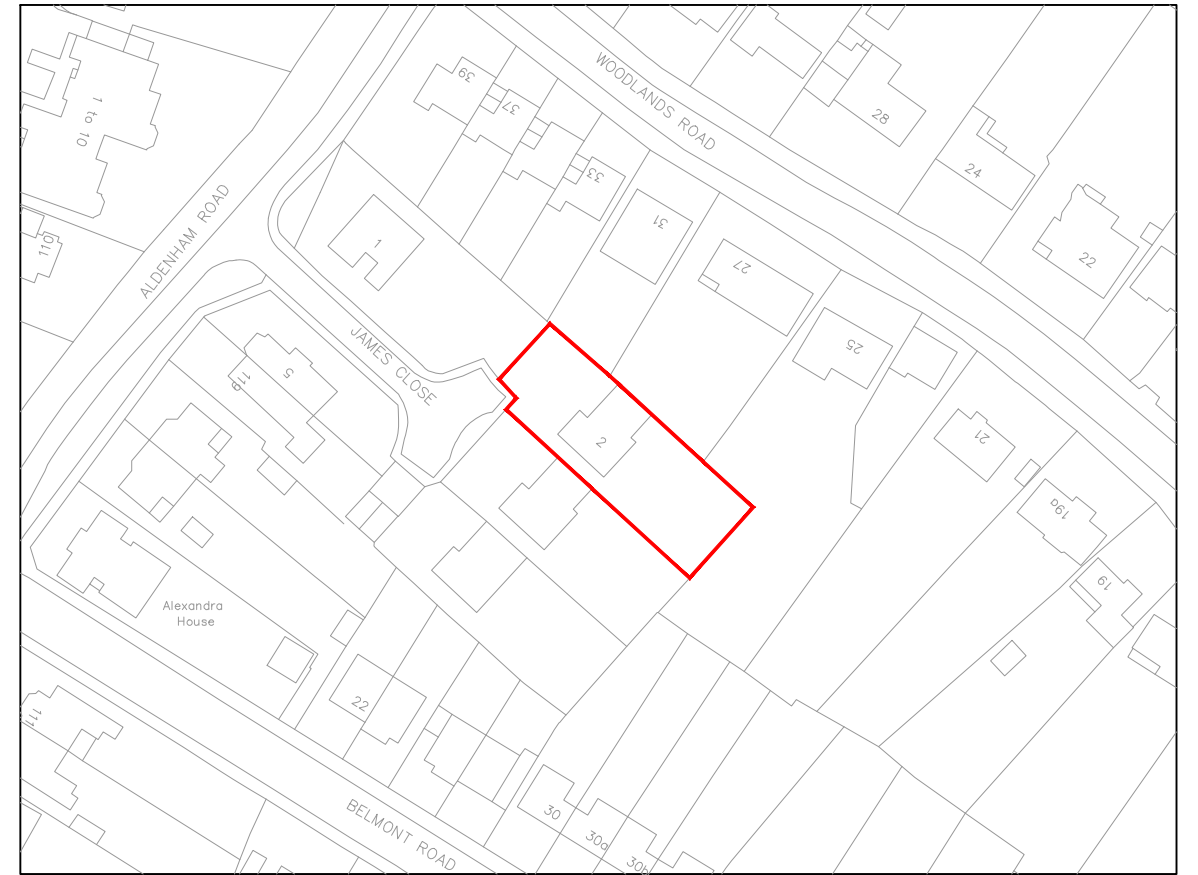

LOCATION MAP

| | | | |
|-------------------------------------|--|--------------------------------|--|
| CLIENT | SITE 2 James Close, BUSHEY, WD23 2LT | Date: 18.08.2022 | |
| DRAWING NO: 2022157.PA108 | DRAWING TITLE OS MAP, LOCATION MAP | Scale @ A3: AS SHOWN | |
| | | Revision: P01 | |

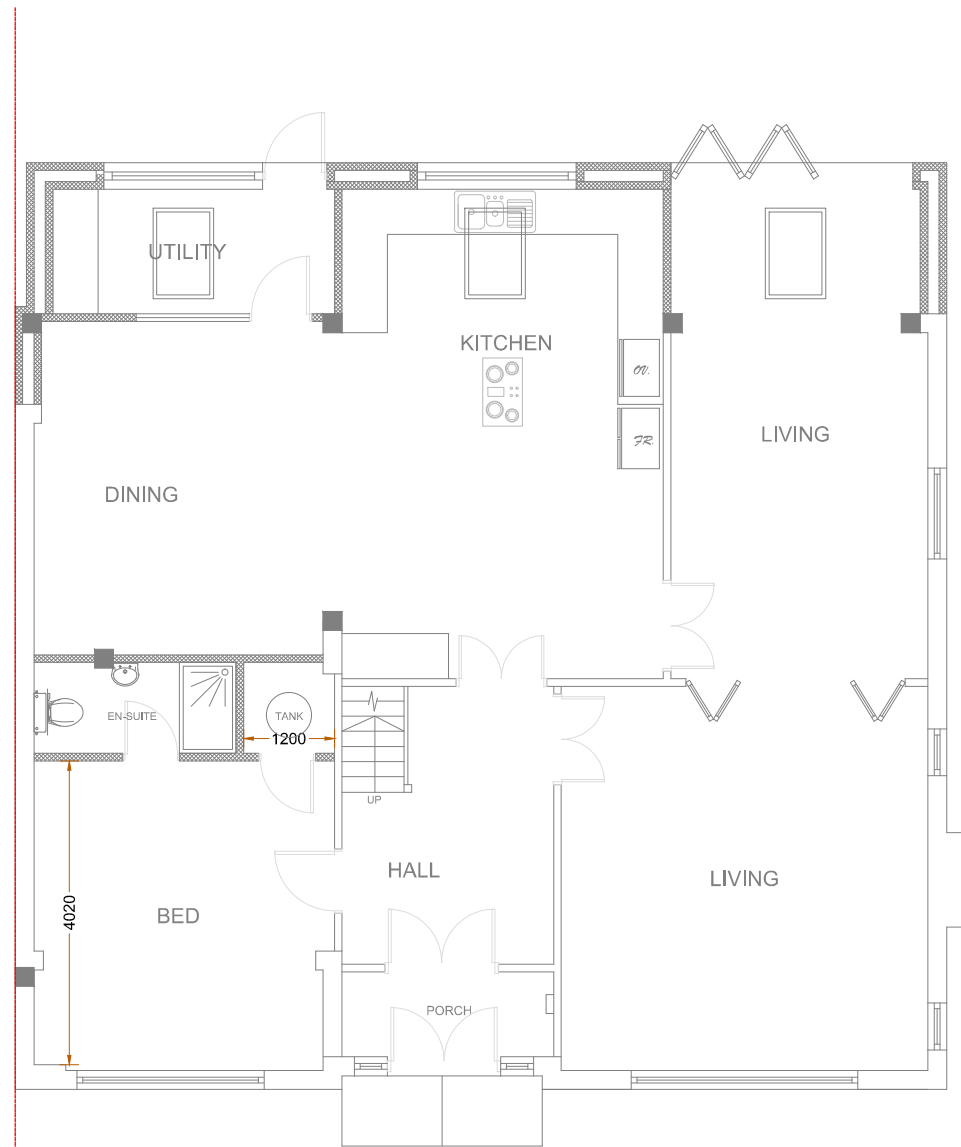


EXISTING GROUND FLOOR PLAN

Neighbor extension wall



PROPOSED GROUND FLOOR PLAN

Neighbor extension wall

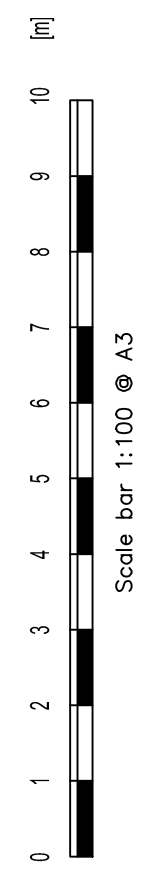

| Revision notes: | | |
|-----------------|-------|--------|
| Rev: | Date: | Notes: |
| | | |

| |
|--------------------|
| CLIENT |
| |
| DRAWING NO: |
| 2022157.AC.PA101 |

| |
|---------------------------------|
| SITE |
| 2 James Close, BUSHEY, WD23 2LT |
| DRAWING TITLE |
| Existing & proposed Plans |

| |
|--------------------|
| Date: |
| 01.02.2024 |
| Scale @ A3: |
| 1:100 |
| Revision: |
| P01 |




**Planning Application
Party Wall Survey**
info@sheladiya.com
 020 3129 9374
www.krndesignstudio.com
www.sheladiya.com






EXISTING FRONT ELEVATION

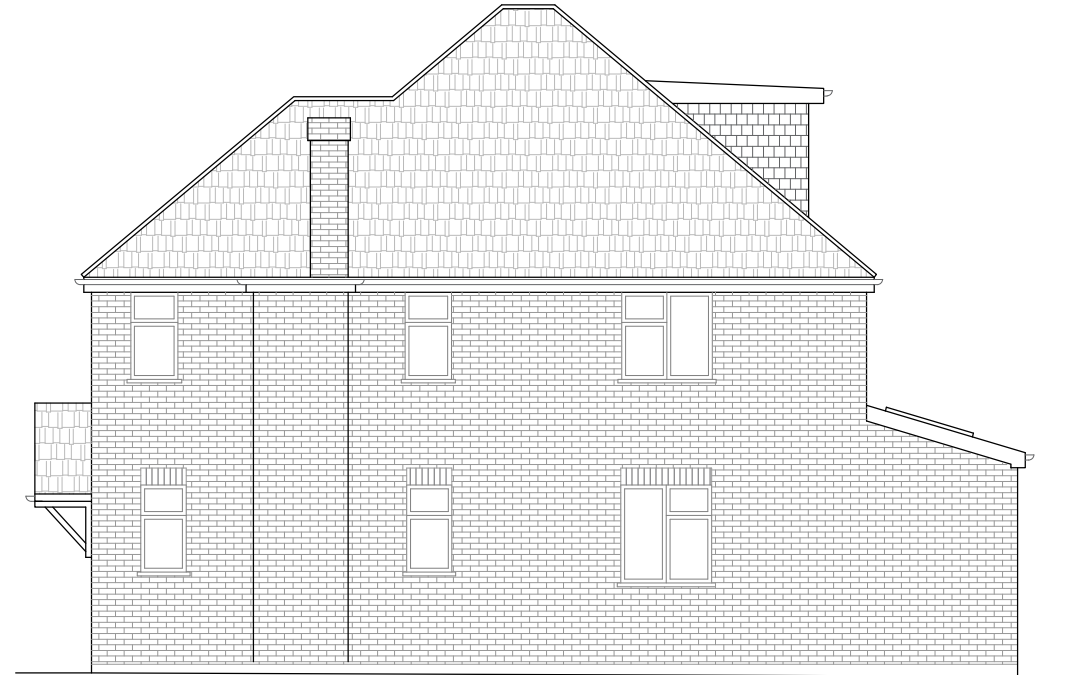

EXISTING SIDE ELEVATION-1



EXISTING REAR ELEVATION

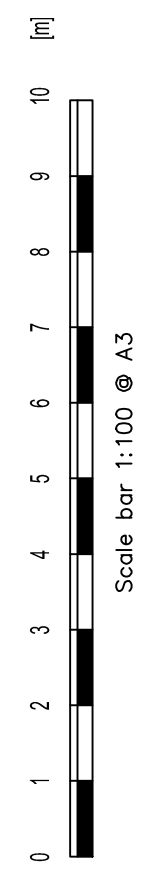

| Revision notes: | | |
|-----------------|-------|--------|
| Rev: | Date: | Notes: |
| | | |

| |
|--------------------|
| CLIENT |
| |
| DRAWING NO: |
| 2022157.AC.PA102 |

| |
|---------------------------------|
| SITE |
| 2 James Close, BUSHEY, WD23 2LT |
| DRAWING TITLE |
| Existing Elevations |

| |
|--------------------|
| Date: |
| 01.02.2024 |
| Scale @ A3: |
| 1:100 |
| Revision: |
| P01 |




Planning Application
Party Wall Survey
info@sheladiya.com
020 3129 9374
www.krndesignstudio.com
www.sheladiya.com






PROPOSED
FRONT ELEVATION

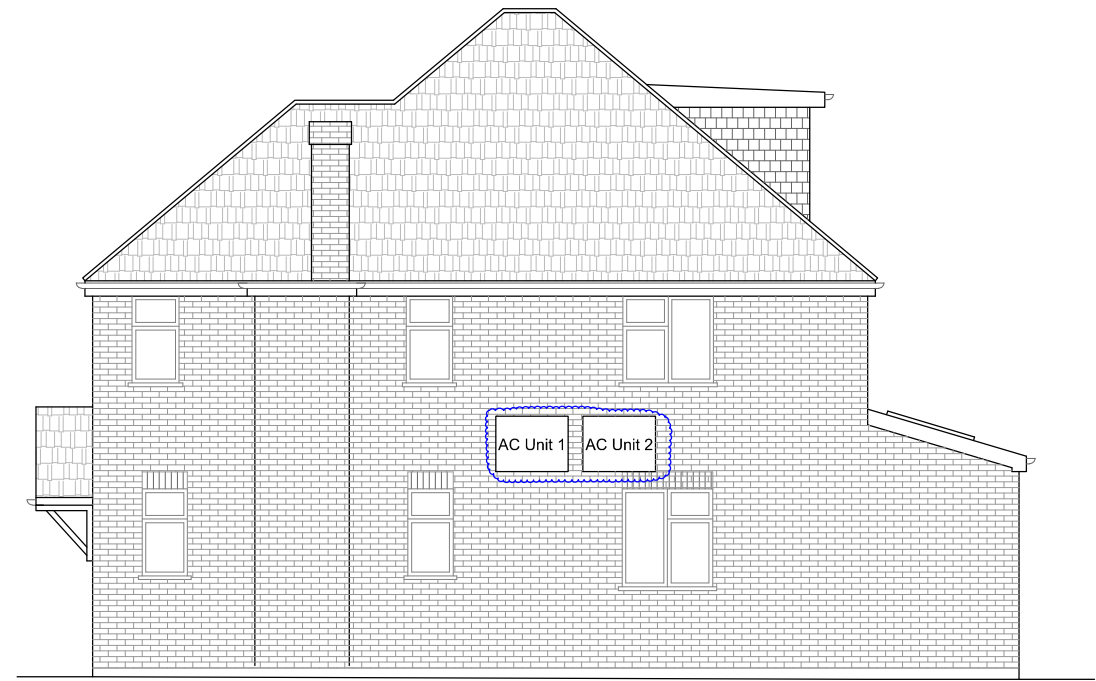

PROPOSED
SIDE ELEVATION-1



PROPOSED
REAR ELEVATION

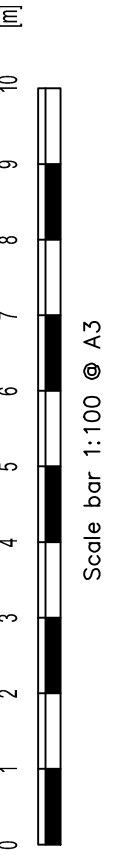

| Revision notes: | | |
|-----------------|-------|--------|
| Rev: | Date: | Notes: |
| | | |

| |
|--------------------|
| CLIENT |
| |
| DRAWING NO: |
| 2022157.AC.PA103 |

| |
|---------------------------------|
| SITE |
| 2 James Close, BUSHEY, WD23 2LT |
| DRAWING TITLE |
| Proposed Elevations |

| |
|--------------------|
| Date: |
| 01.02.2024 |
| Scale @ A3: |
| 1:100 |
| Revision: |
| P01 |



Planning Application
Party Wall Survey
info@sheladiya.com
020 3129 9374
www.krndesignstudio.com
www.sheladiya.com

