




R O O F P L A N

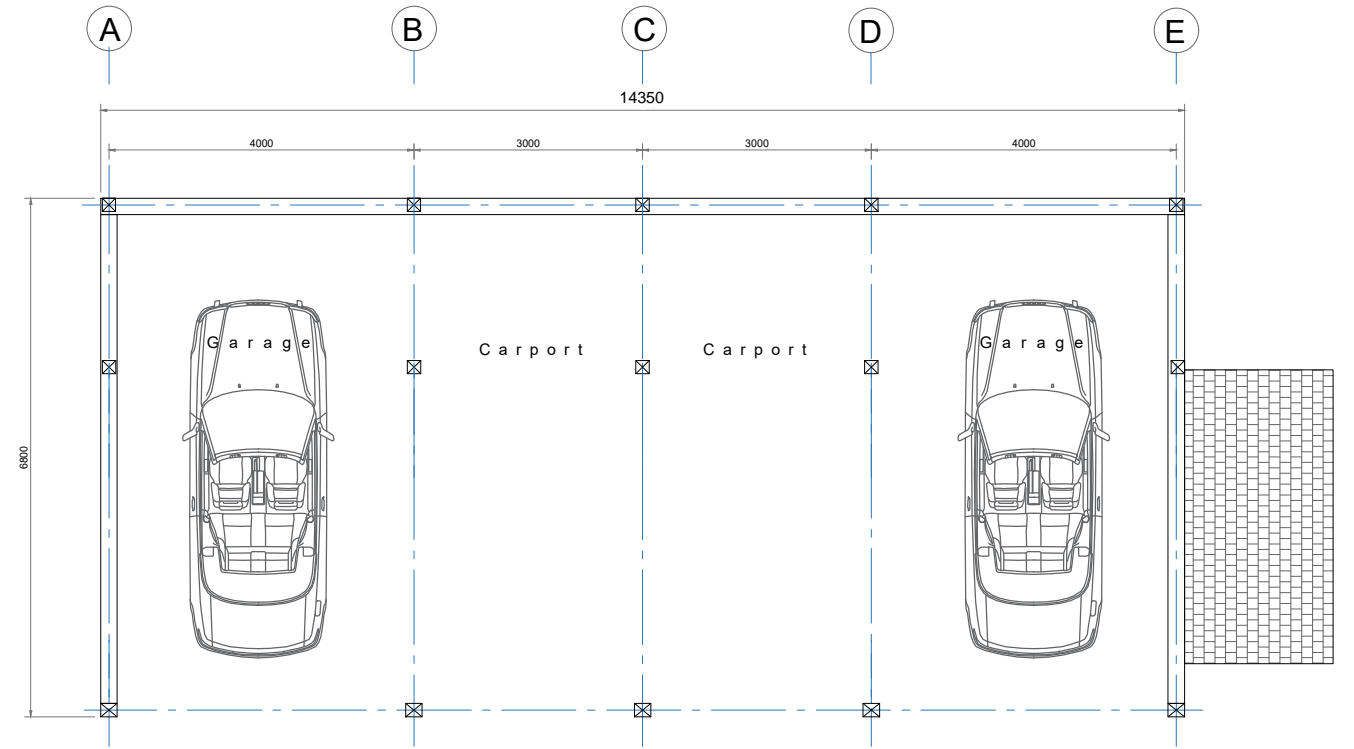

F L O O R P L A N
C A R P O R T S



scale in meters

THECLASSICBARN
— C O M P A N Y —

Call: 0844 800 0708 Email: info@classicbarns.co.uk
Website: www.classicbarns.co.uk

Drawing Title:
Plans and roof plan GA

Client Name and address:
Mr Andy Tym
Hunters Lodge, Toys Hill
Road, Westerham TN16 1QG

Scale:
1:100@A3

Drawn By:
CBC / JP

Drawing No
TY-PL- 02

Date;
22/11/2023
05/12/2023

Revision:	
//	Draft scheme for approval
A	Change bay sizes / add log store / remove garage doors

NOTES:
Do not scale off this drawing except for planning purposes.
The builder must check all dimensions on site before any work commences and notify The Classic Barn Company of any discrepancies. Any site survey undertaken is for the preparation of planning and building regulations only. All proposed finished floor levels to be agreed on site between customer/builder and local authority prior to commencement of work. No buried or underground services are accounted for and must be investigated by customer/builder. Customer must advise if boundaries are correct and denote the legal ownership. Any levels taken are to temporary local datum point. Ownership of this drawing is retained by The Classic Barn Company and must not be used or reproduced without written consent. IF IN DOUBT, PLEASE ASK