


Proposed Elevations

NW, NE and SE sides are 1.8m high wooden fence:

A - Wooden overlap fence panels 6x6 ft.
autumn gold

B - Standard concrete fence post 8 ft.

C - Posts concreted in 2 ft deep.

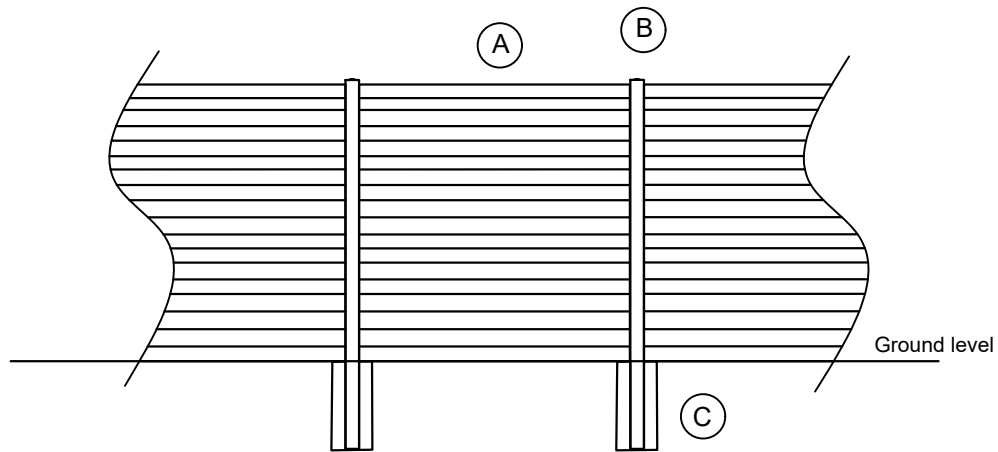

Project Name and Address
Erection of Fence to Extend Rear Garden
Anna Polom
6 Flamingo Crescent
Worle
BS22 8XH
Weston-super-Mare



Scale 1:50 @ A4

