


104.000  
 103.000  
 102.000  
 101.000  
 100.000  
 99.000  
 98.000  
 97.000  
 96.000  
 95.000  
 94.000  
 93.000  
 92.000  
 91.000  
 90.000  
 89.000  
 88.000  
 87.000

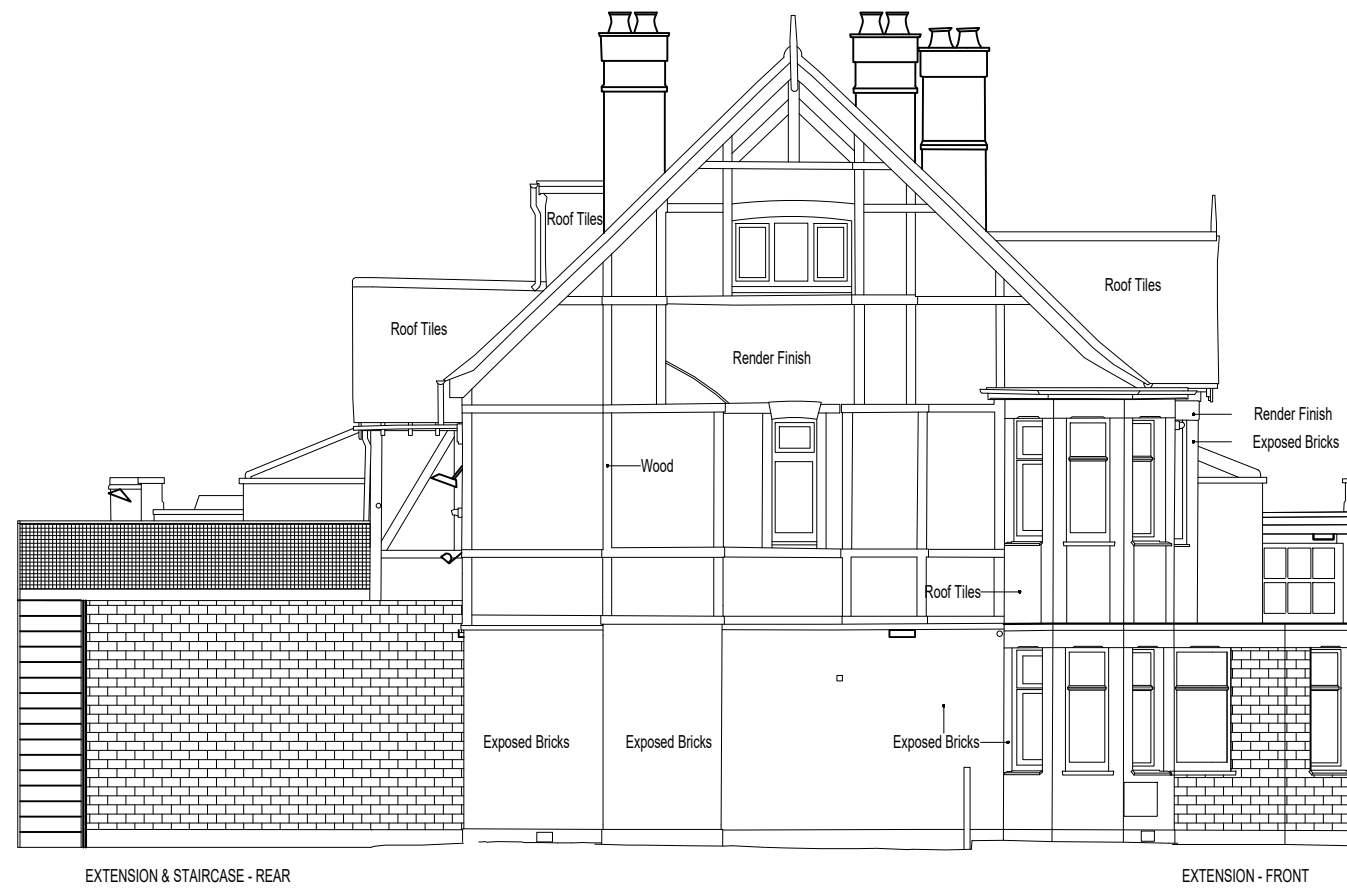

86.000  
 External Elevation Left View

A	Planning Issue	23/09/2022
Rev	Remarks	Date
Client:- SOUTHGATE PROGRESSIVE SYNAGOGUE		Project No.:- 23148
Site:- 75 CHASE ROAD LONDON N14 4QY		Drawing Title:- LEFT ELEVATION PROPOSED
Drawn by:- SV	Date:- 27.11.23	Scale at A3:- 1:100
Drawing Number:- 23148.206		Revision:- A
		
This Drawing is the property of BSInitiative and is not to be passed to a third party or re-produced without written consent. ©		