


104.000
 103.000
 102.000
 101.000
 100.000
 99.000
 98.000
 97.000
 96.000
 95.000
 94.000
 93.000
 92.000
 91.000
 90.000
 89.000
 88.000
 87.000
 86.000

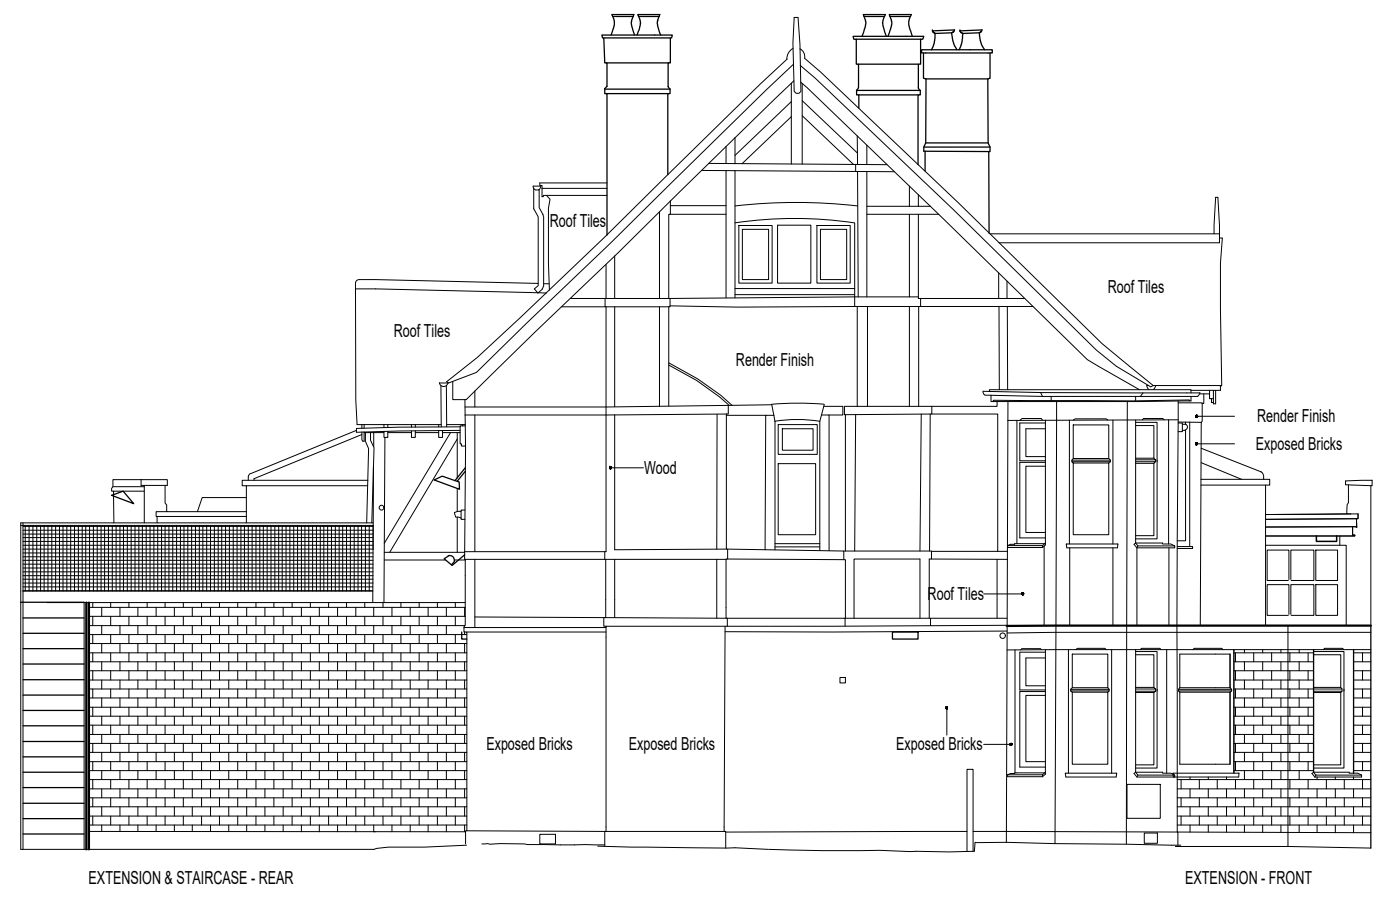

External Elevation Left View

| A | Planning Issue | 23/09/2022 |
|---|--------------------|--|
| Rev | Remarks | Date |
| Client:- SOUTHGATE PROGRESSIVE SYNAGOGUE | | Project No.:- 23148 |
| Site:- 75 CHASE ROAD LONDON N14 4QY | | Drawing Title:- LEFT ELEVATION EXISTING |
| Drawn by:- SV | Date:- 27.11.23 | Scale at A3:- 1:100 |
| Drawing Number:- 23148.107 | | Revision:- A |
|  | | |
| This Drawing is the property of BSInitiative and is not to be passed to a third party or re-produced without written consent. © | | |