


ALL WINDOWS AS VIEWED
FROM OUTSIDE!!!

W01, W02

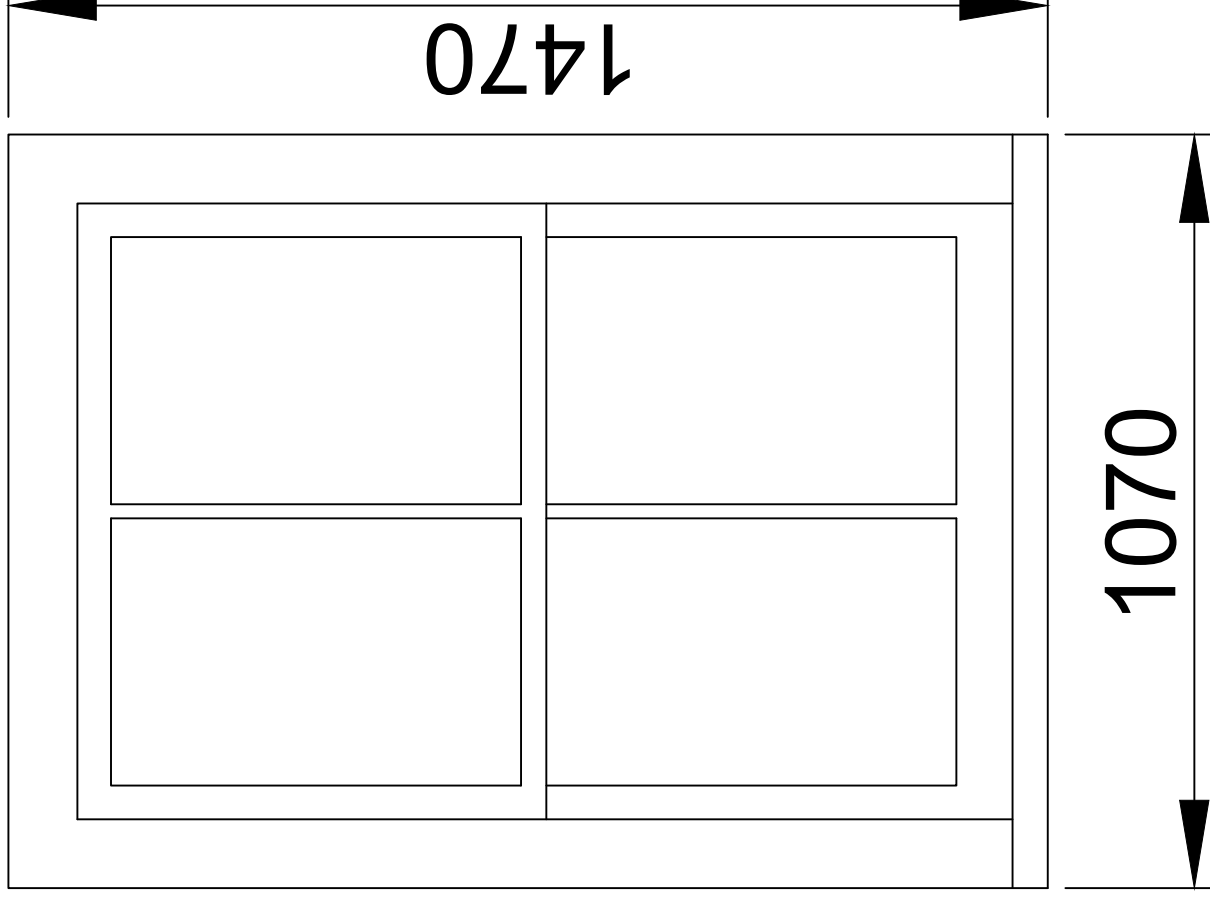

Sash spring - 2
External Colour - white
Internal colour - white
Material - softwood
Sill - hardwood
Glass - double glazed 24mm
mat
Horns - n/a
Corner pieces - N/A
Hardware - TBC
Glazing bars - yes
Restrictors - yes
Trickle vent - hidden

**The Wooden Sash
Window Company (uk) Ltd**

PROJECT
Job no 504 -
77 Montpelier Road

Designed: MD	A3
Checked: MD	

Drawing Title

Sash weights

Date :10/10/2022	Scale : 1:40	Project No: 504
------------------	--------------	-----------------