

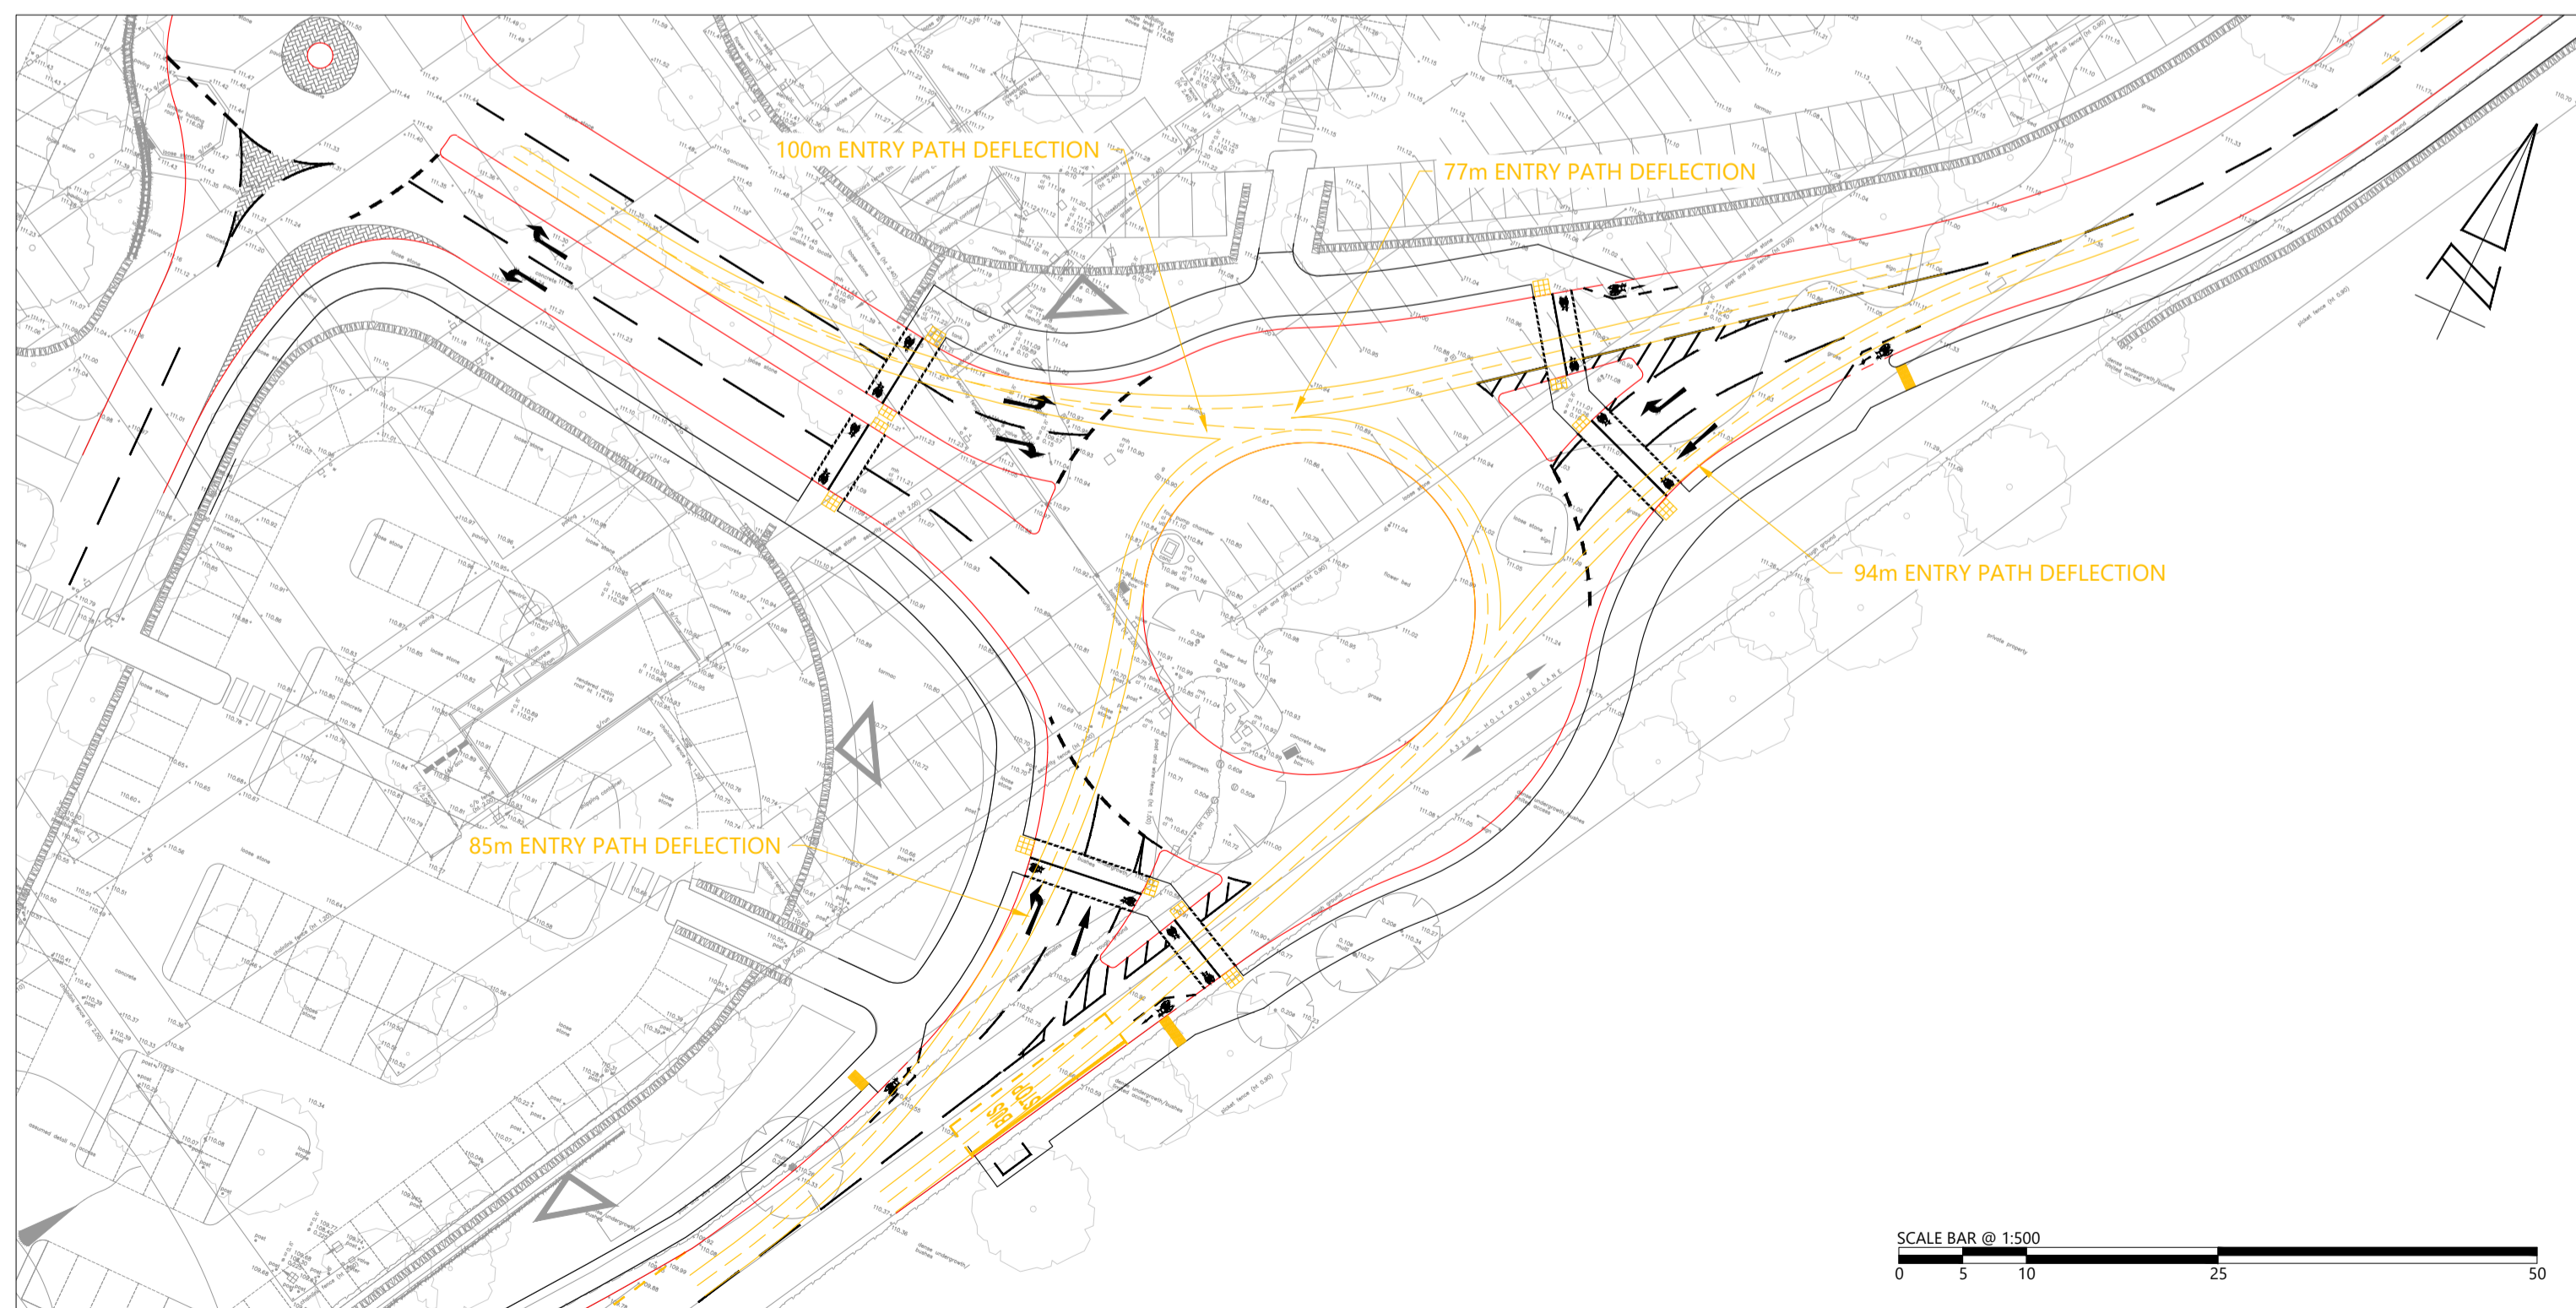
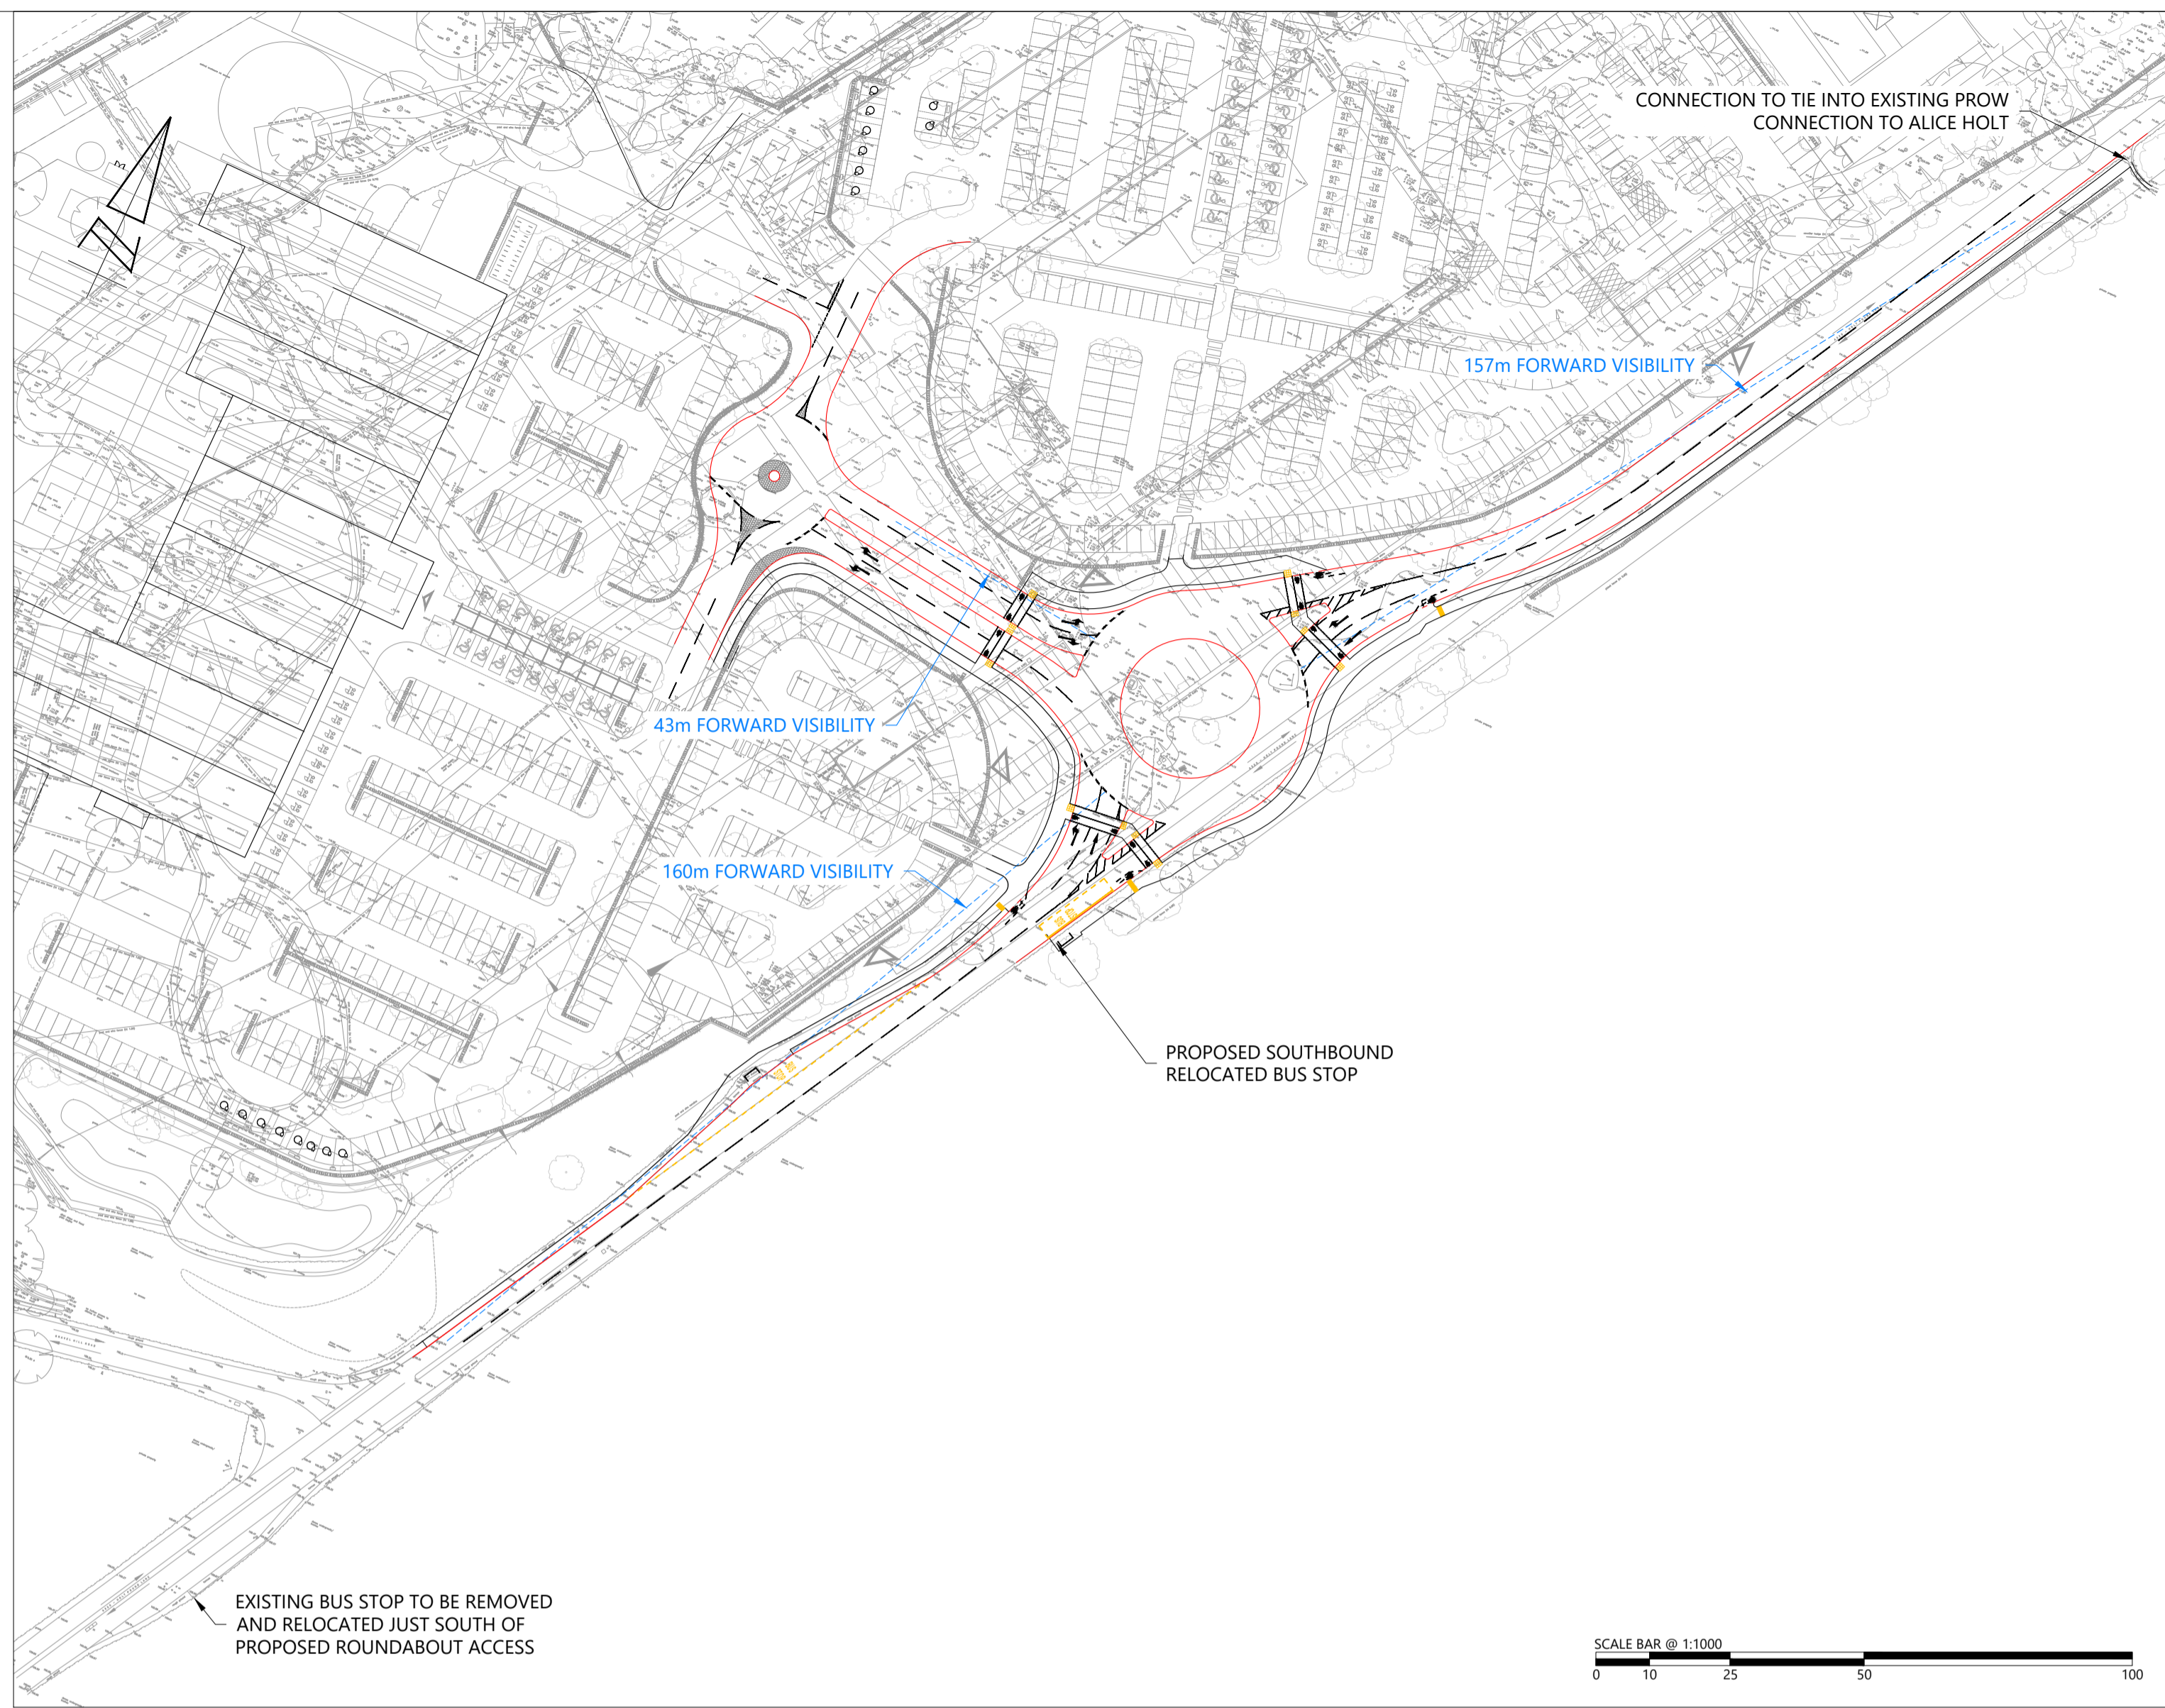
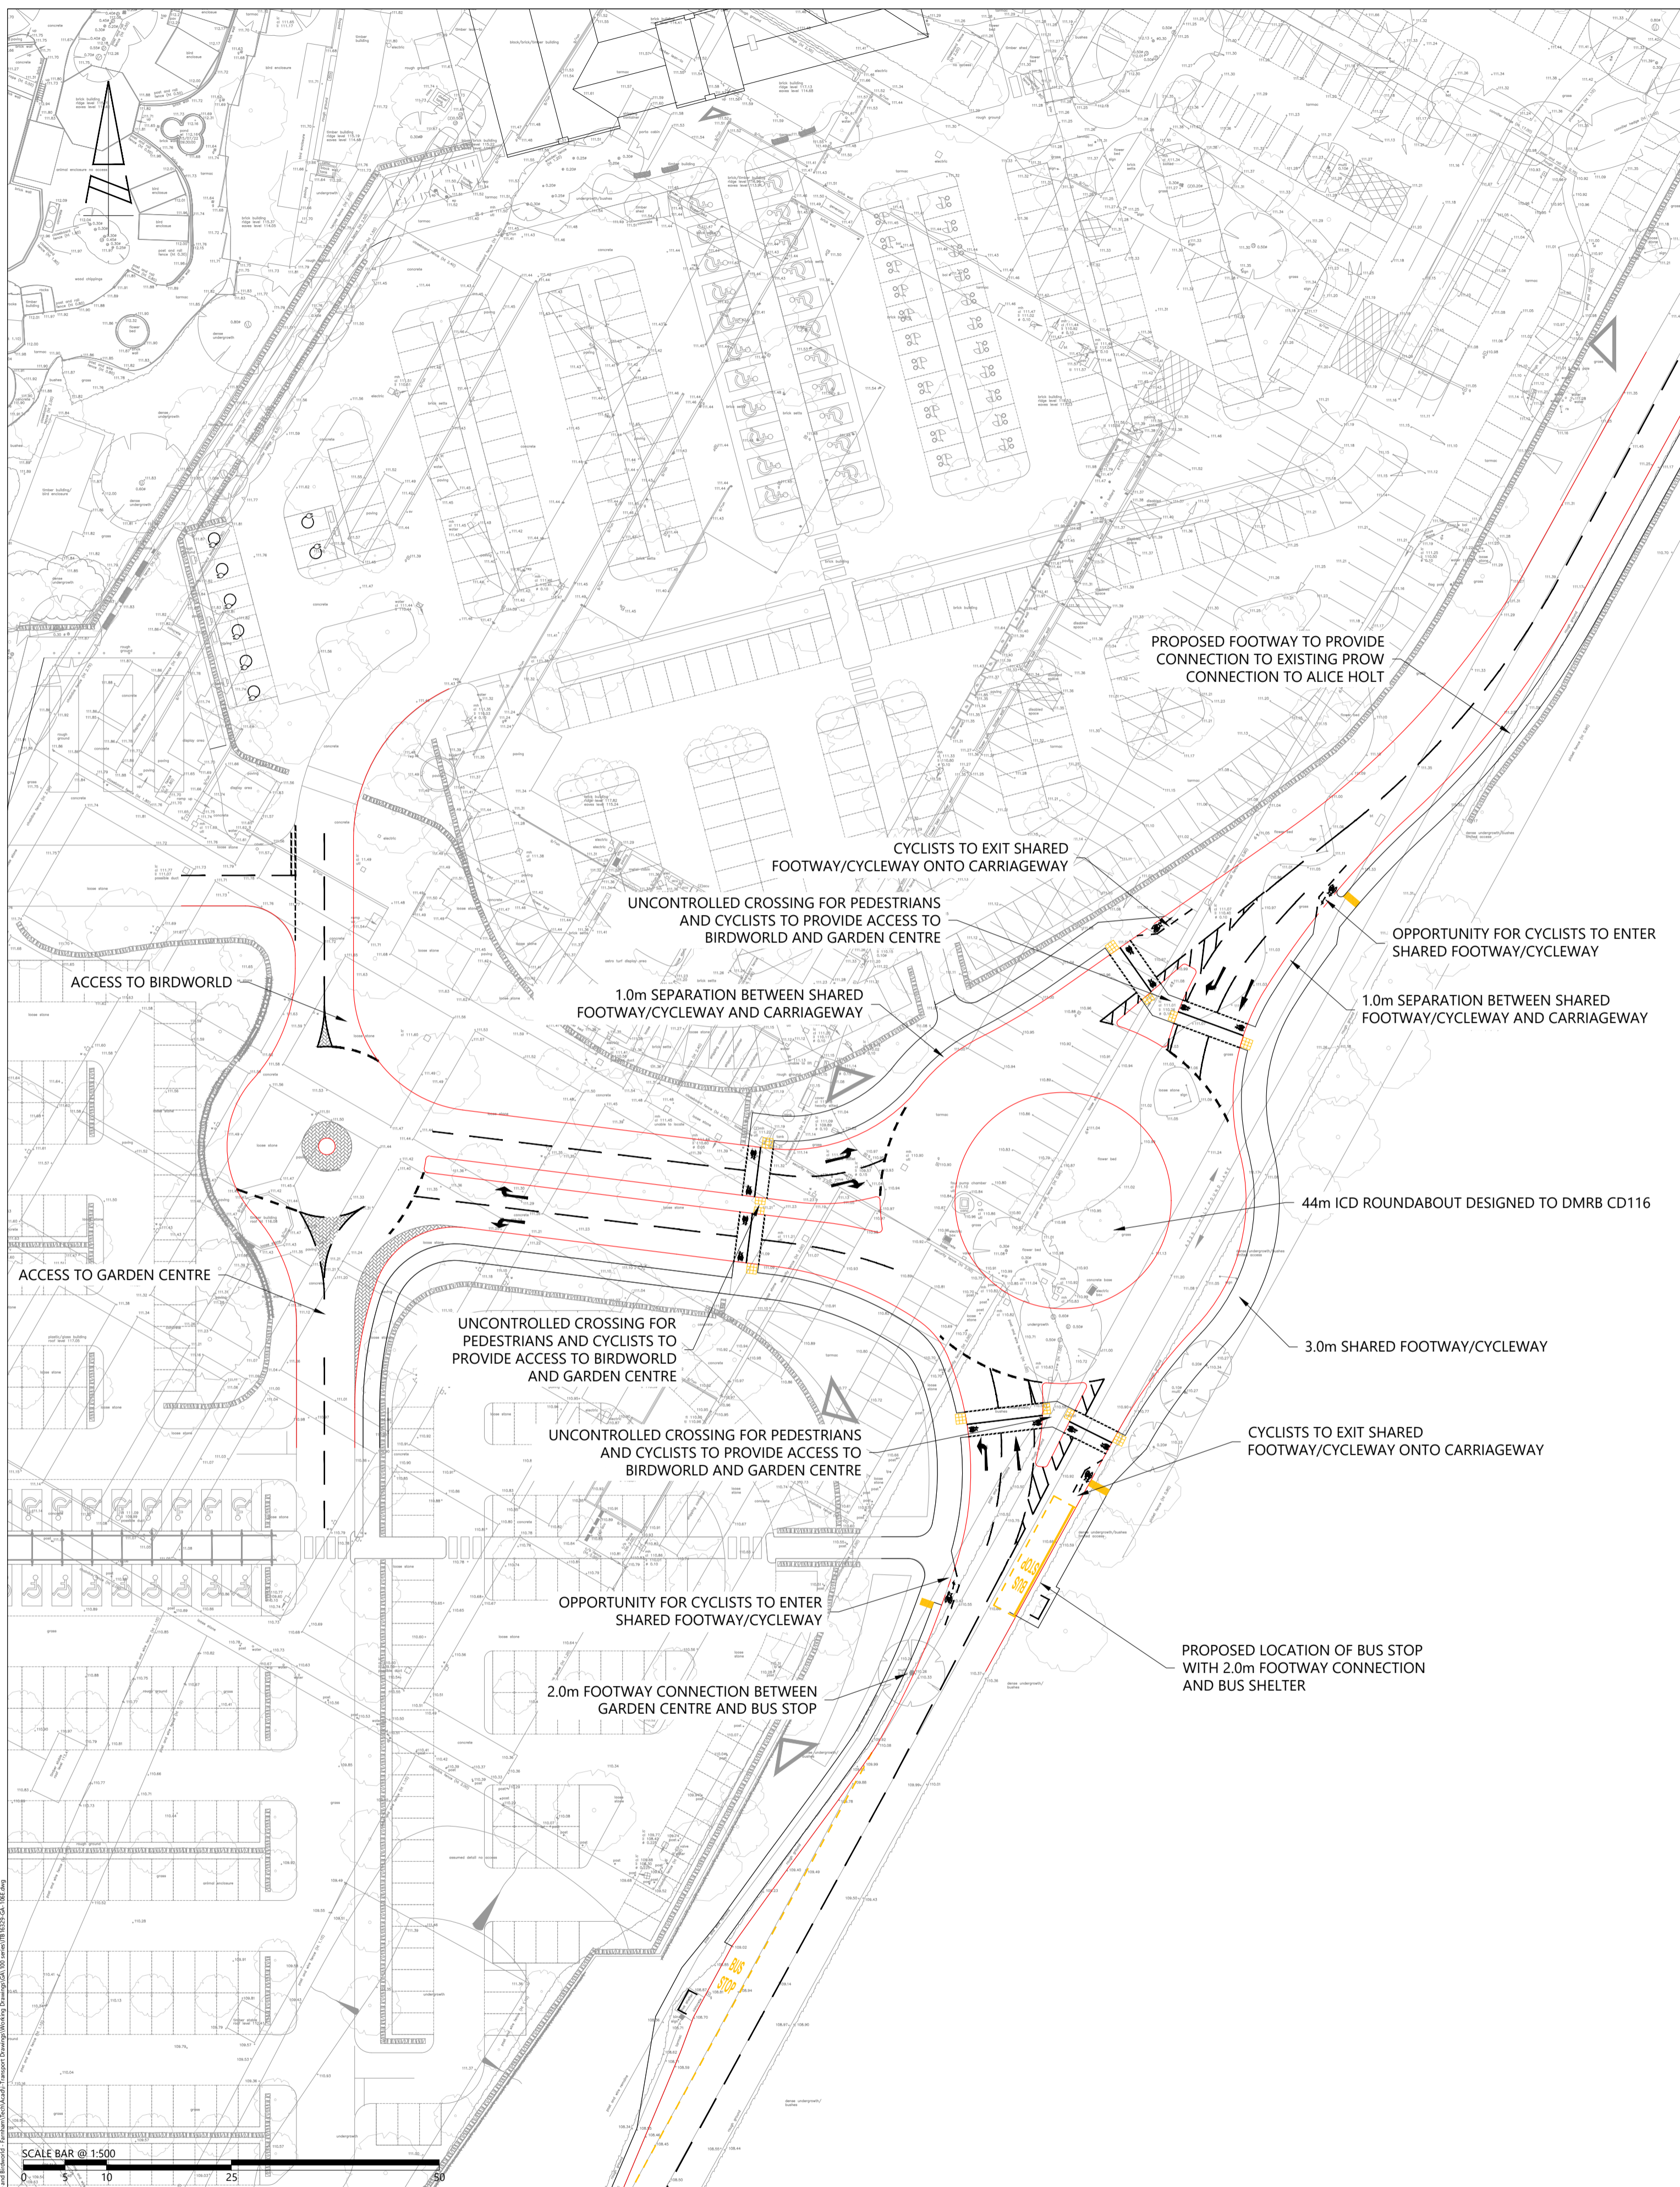
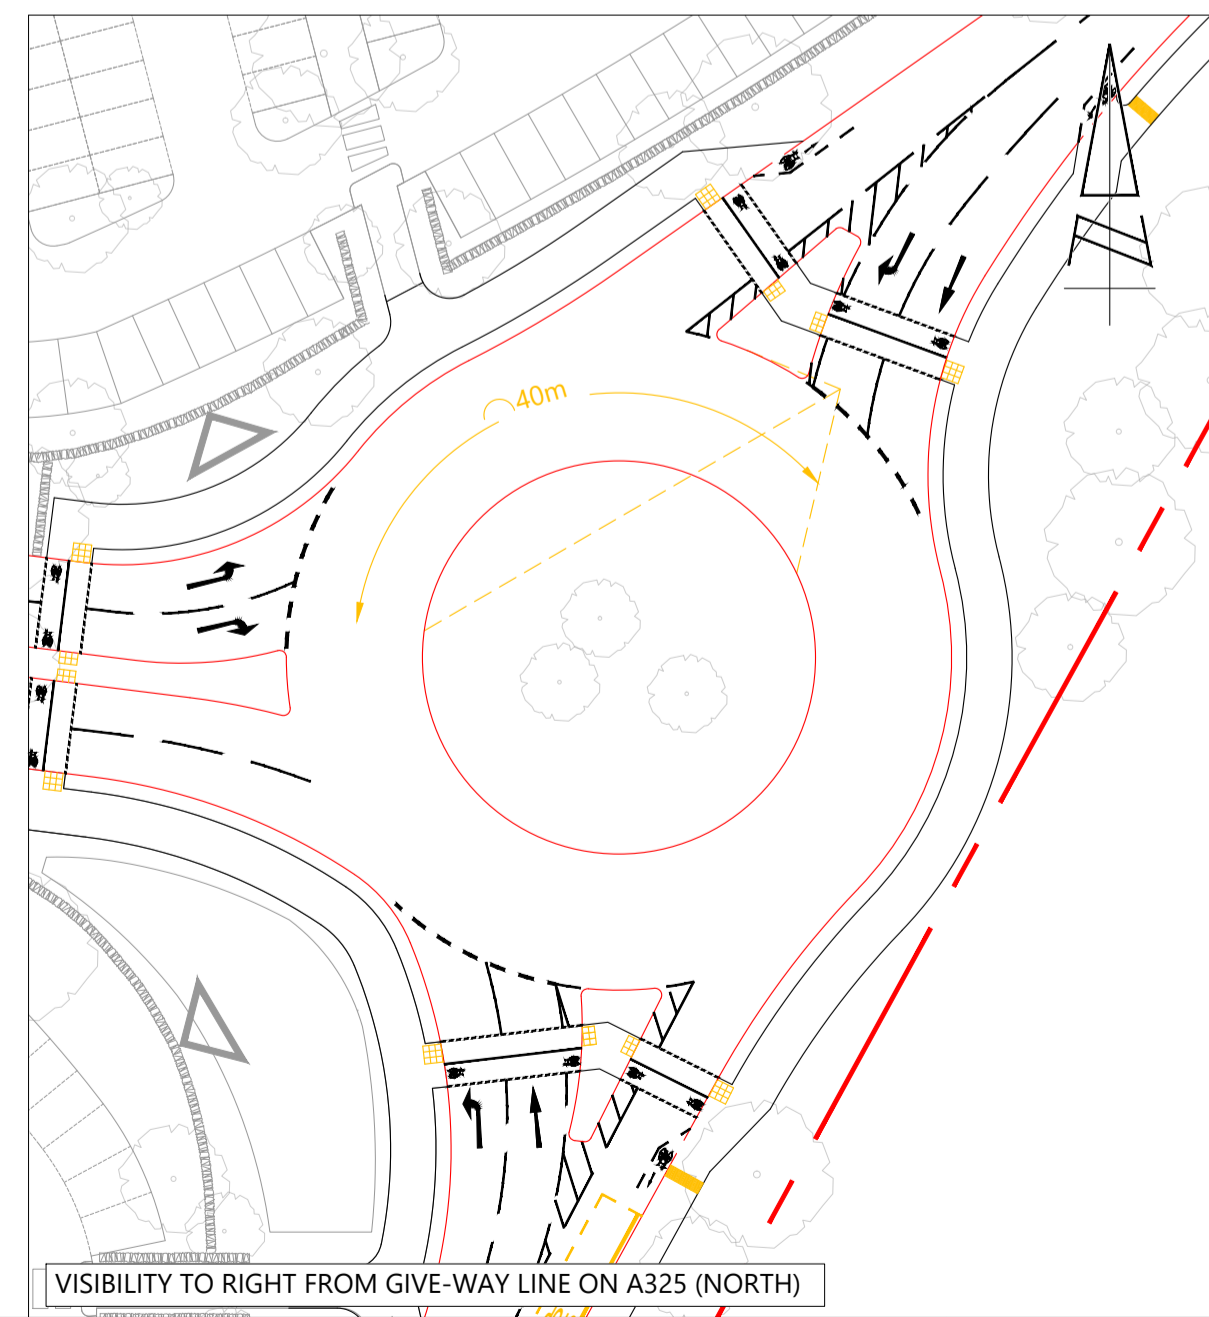
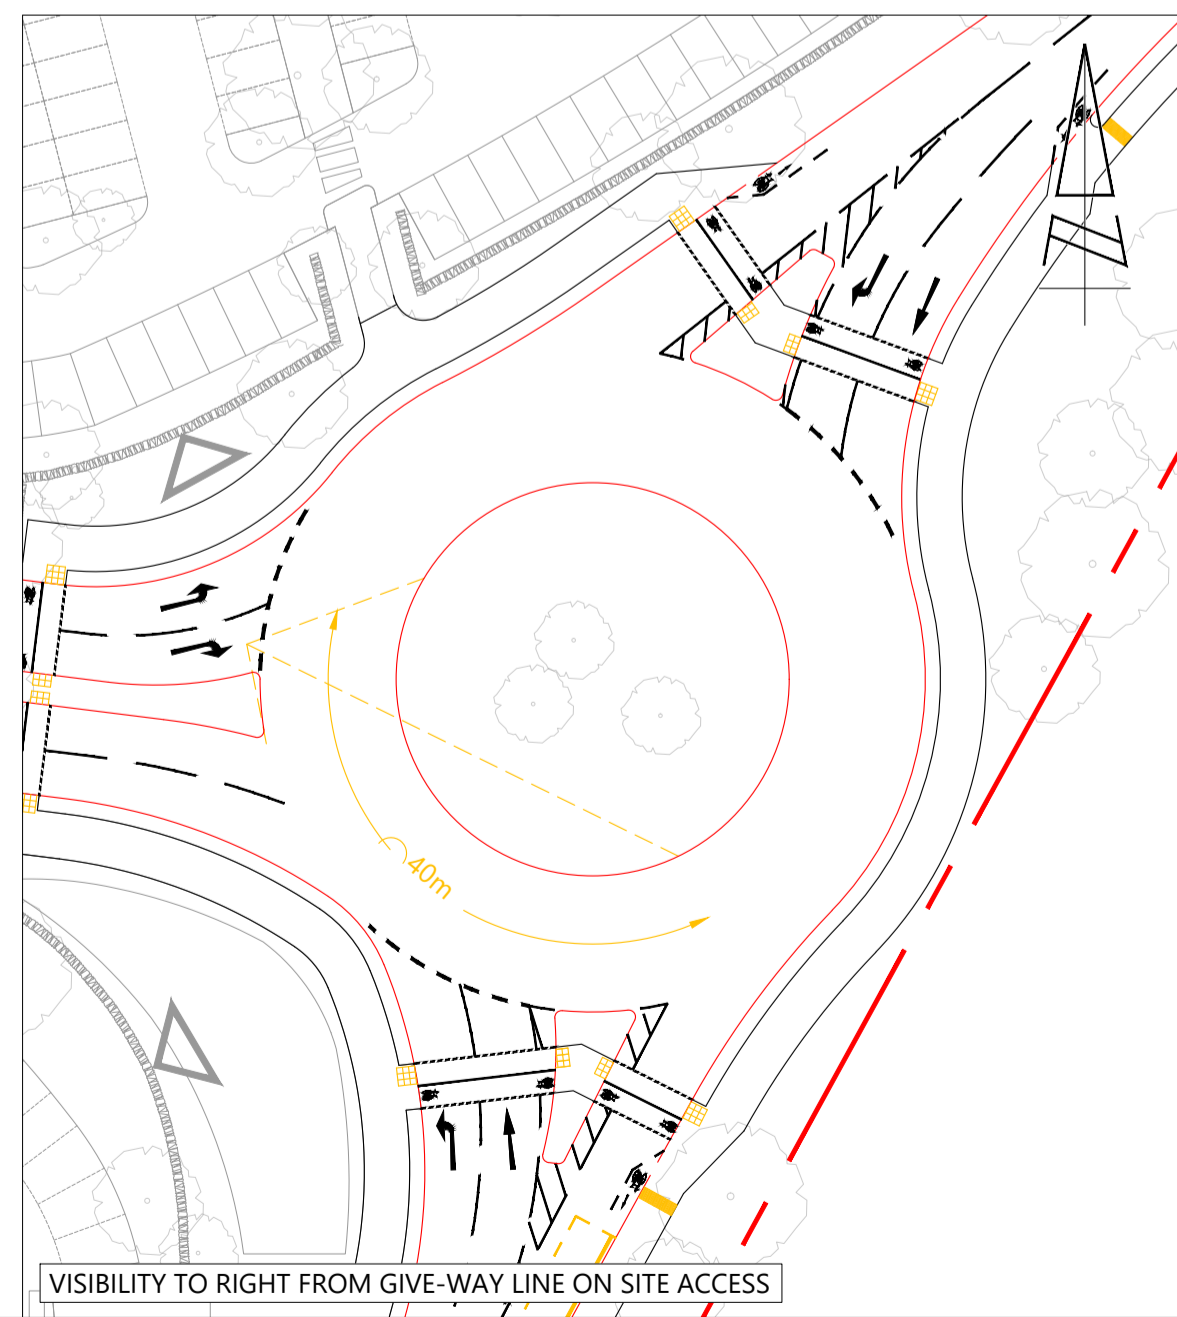
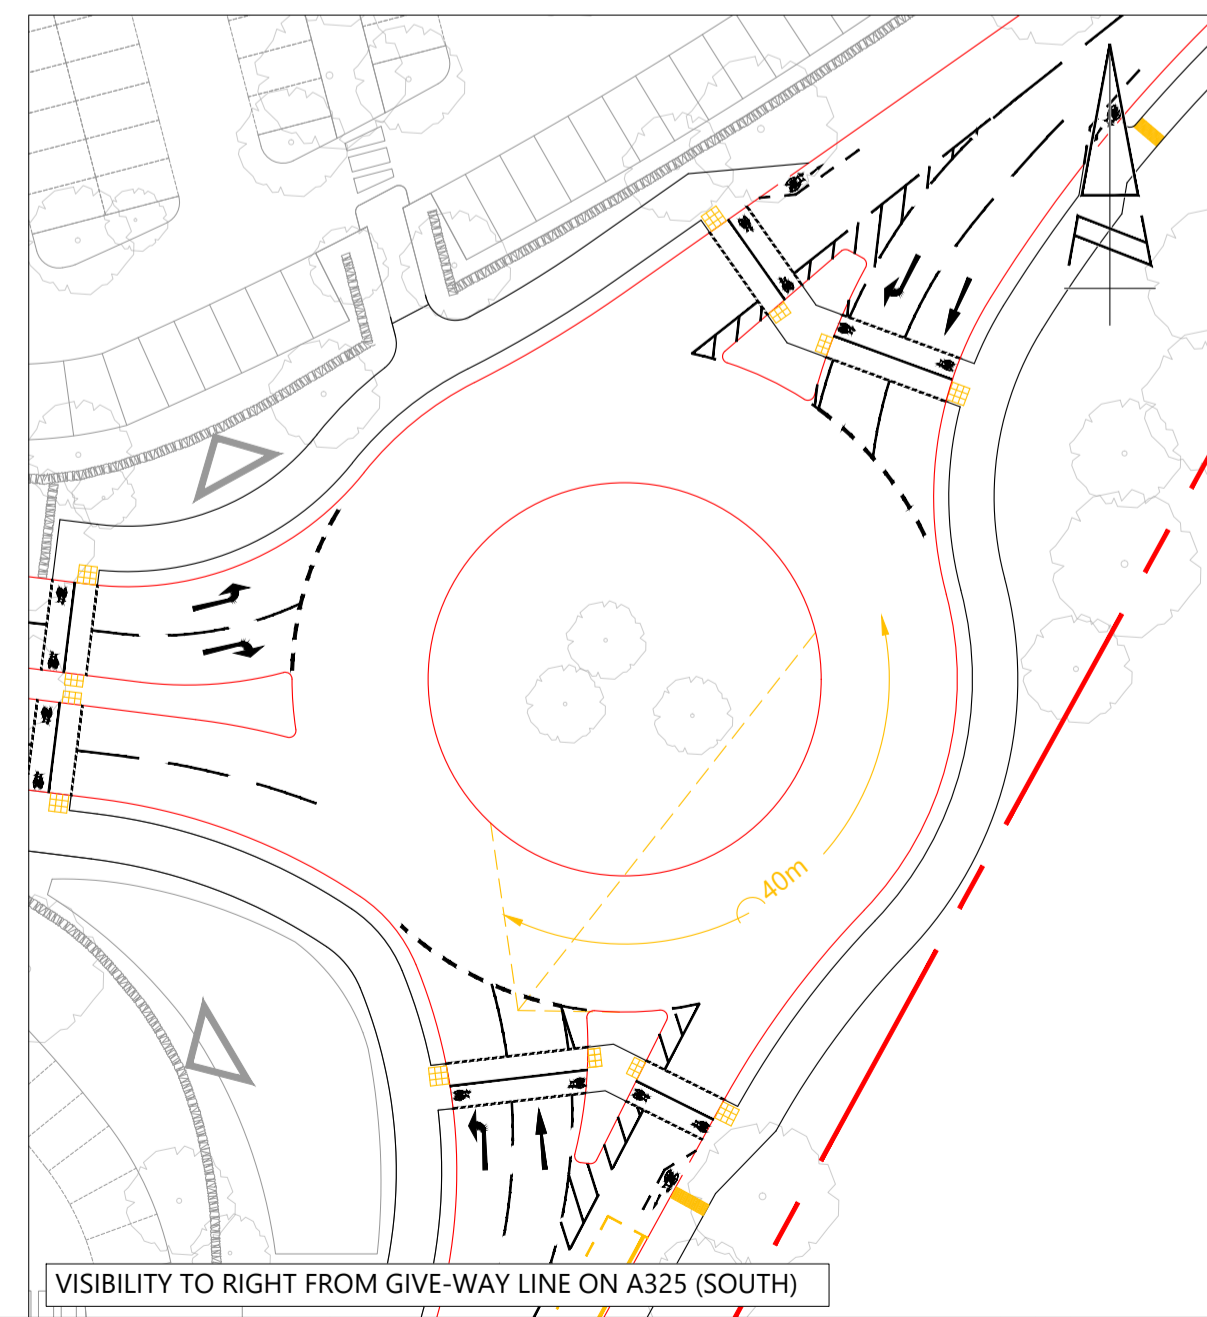
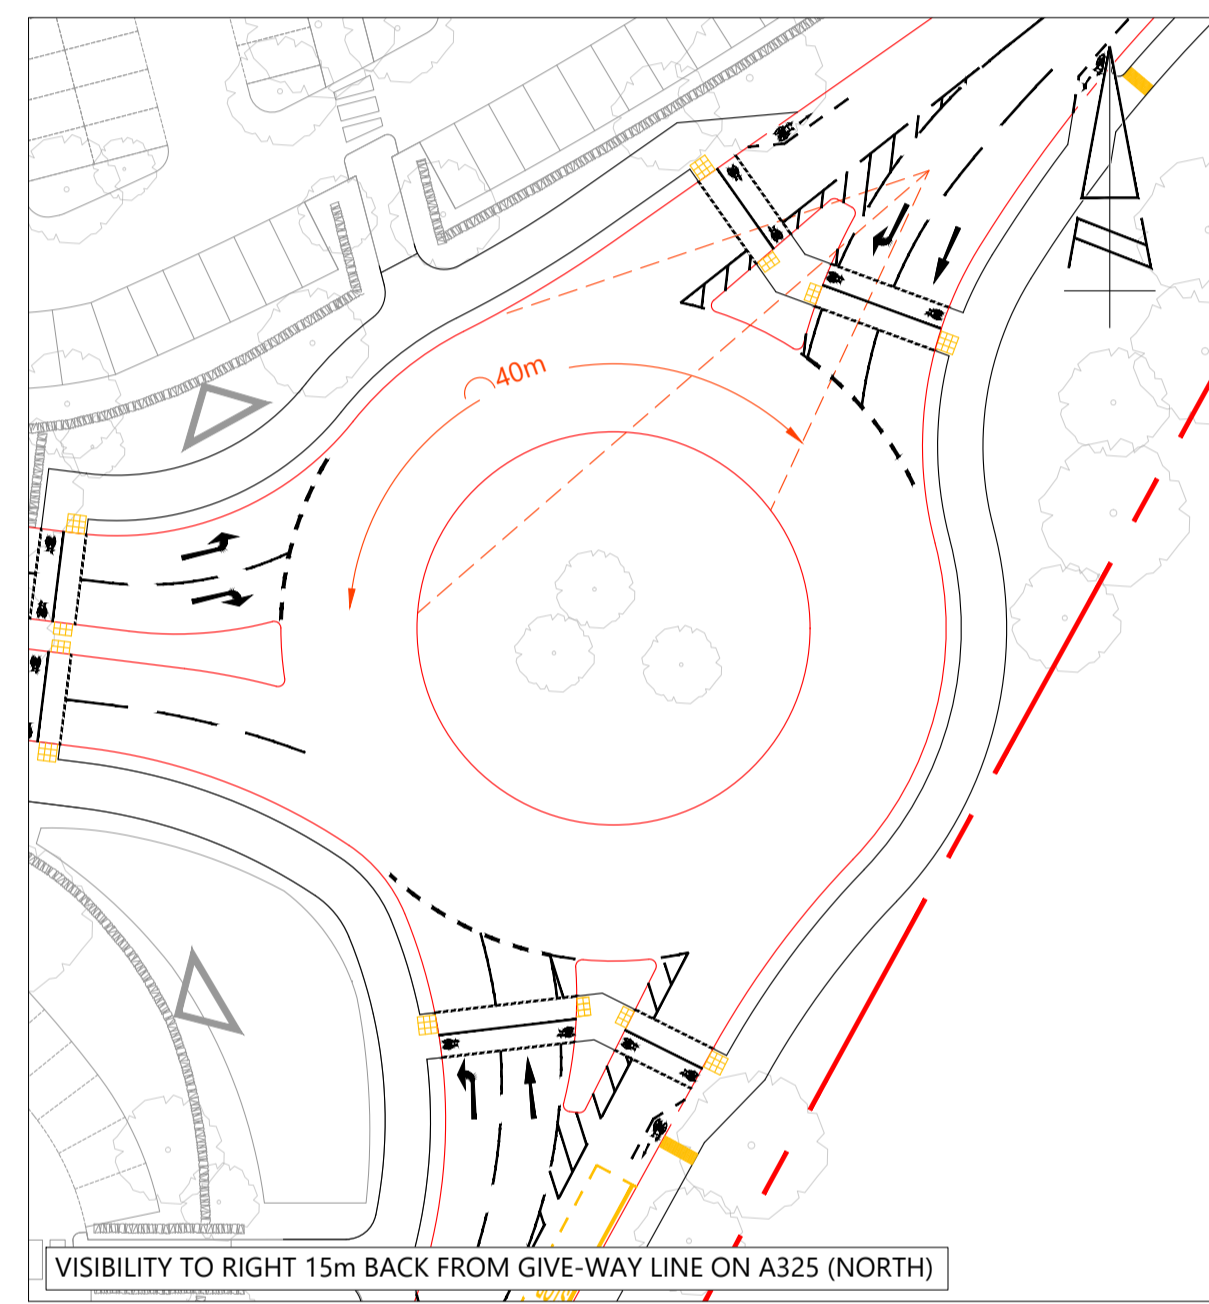
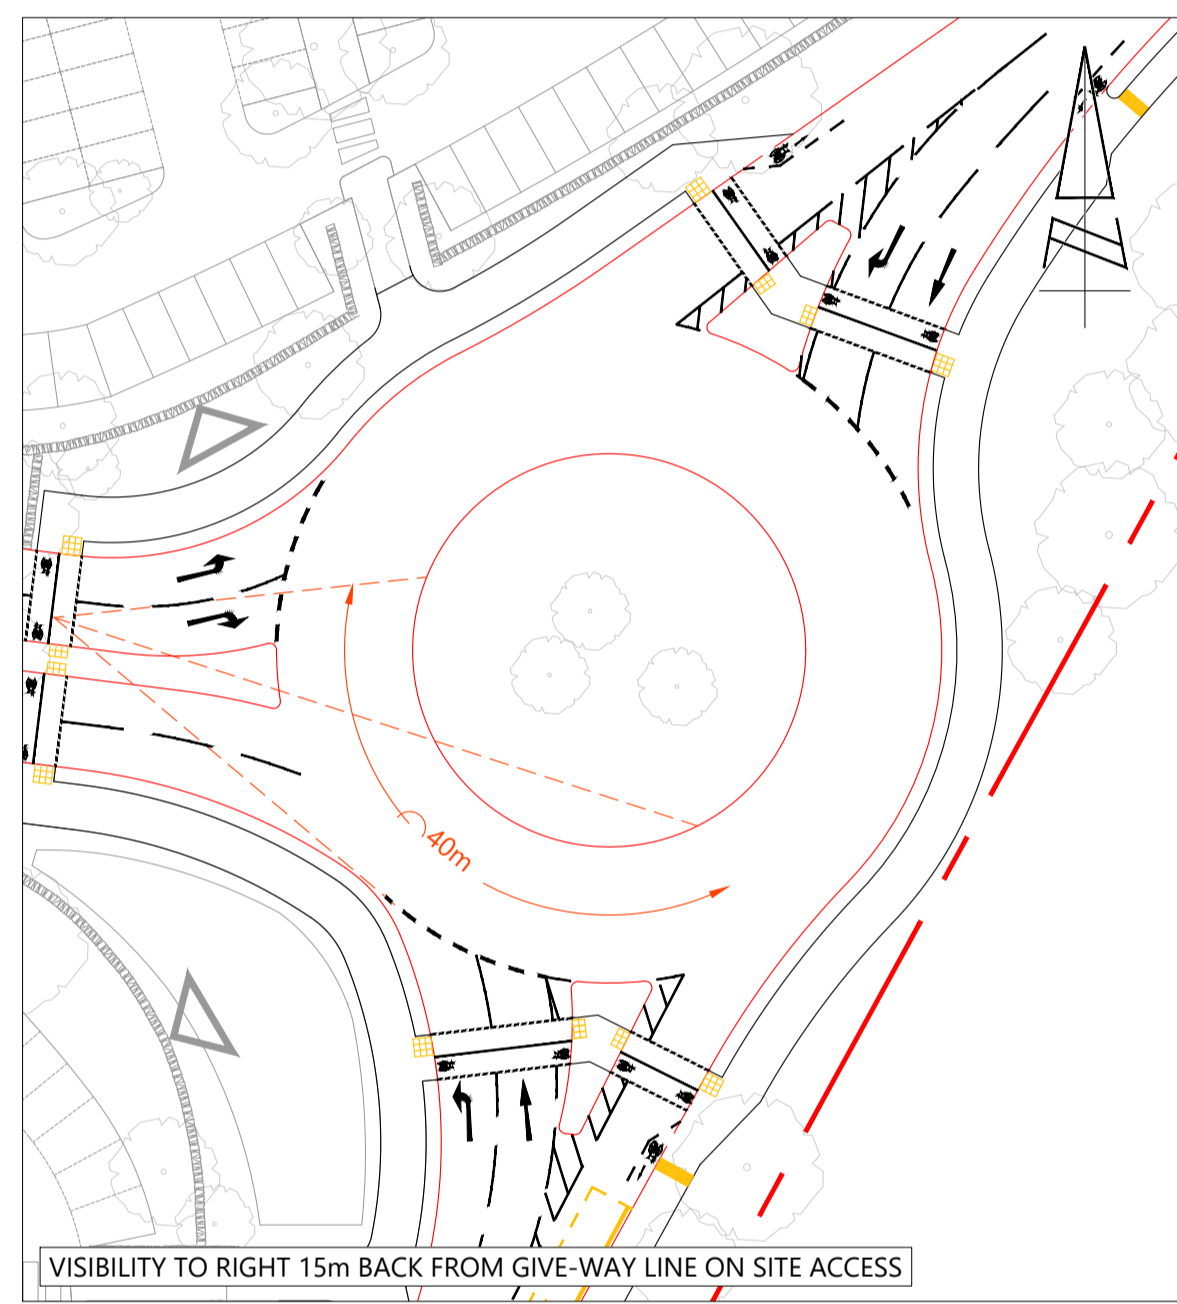
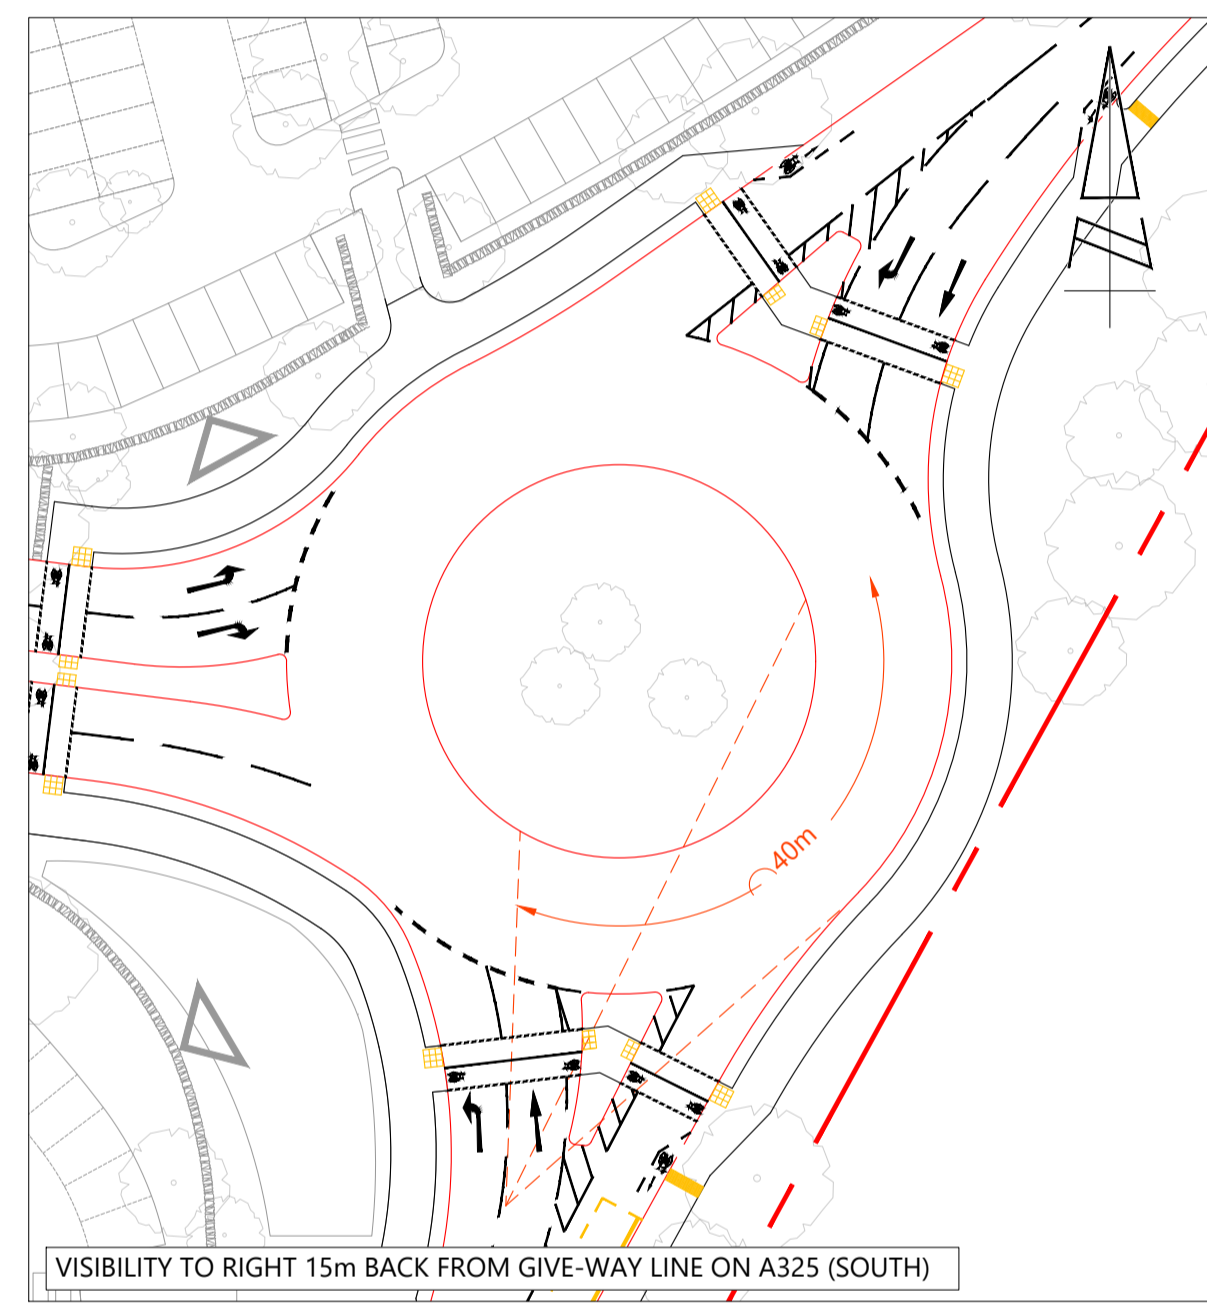
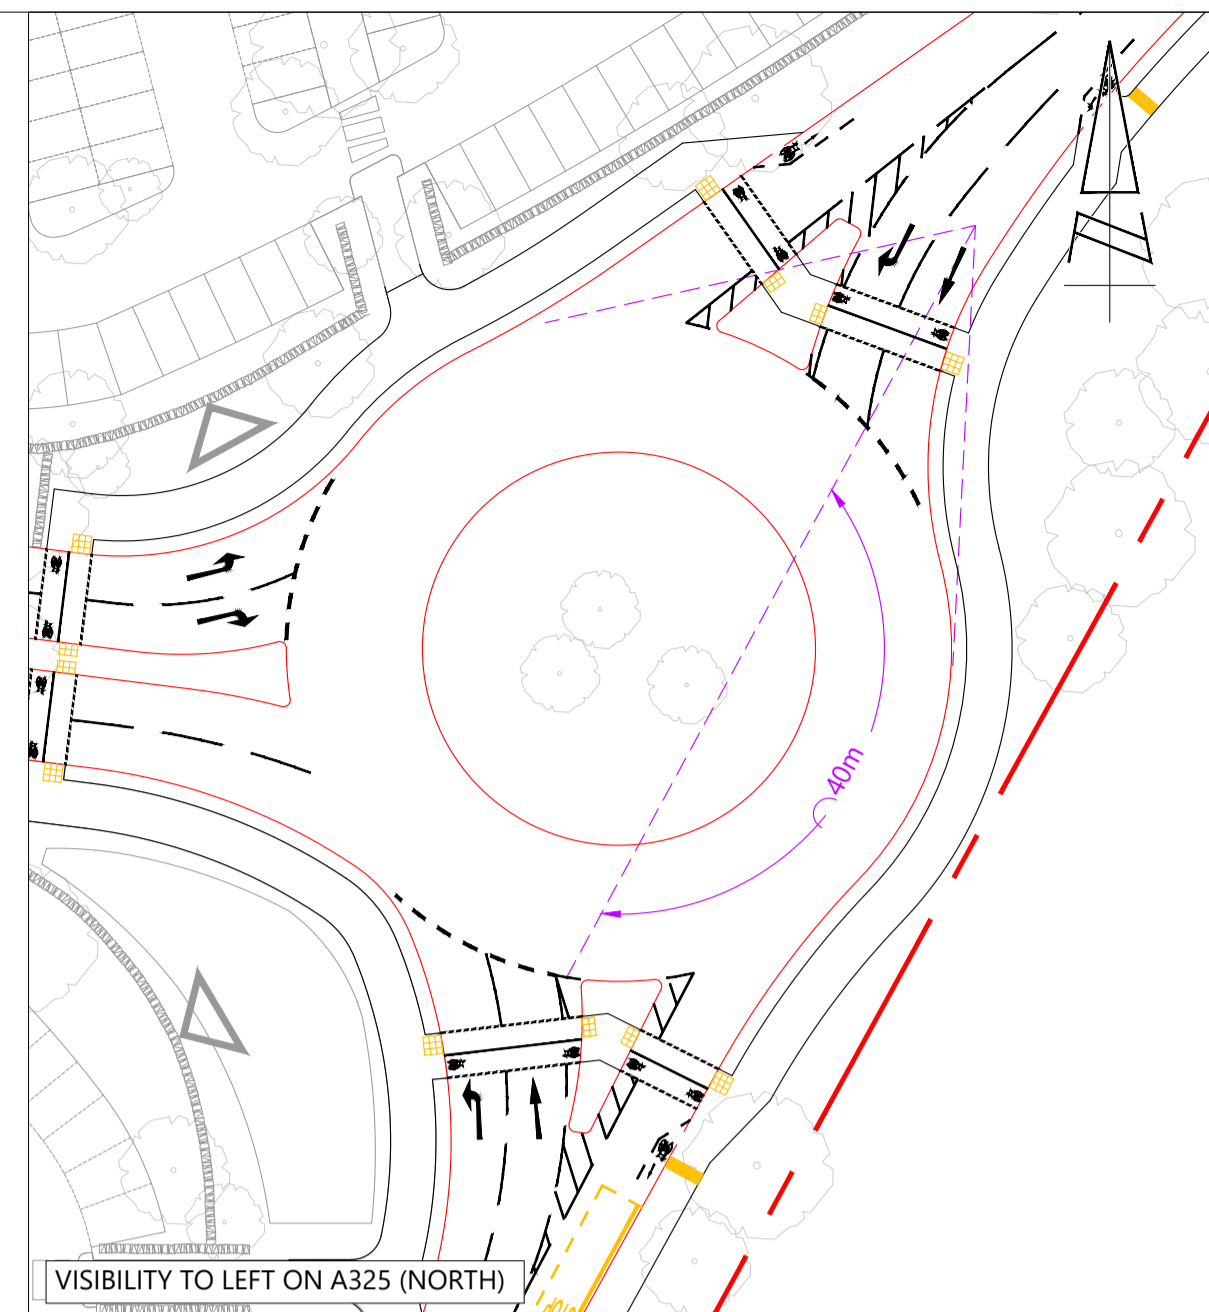
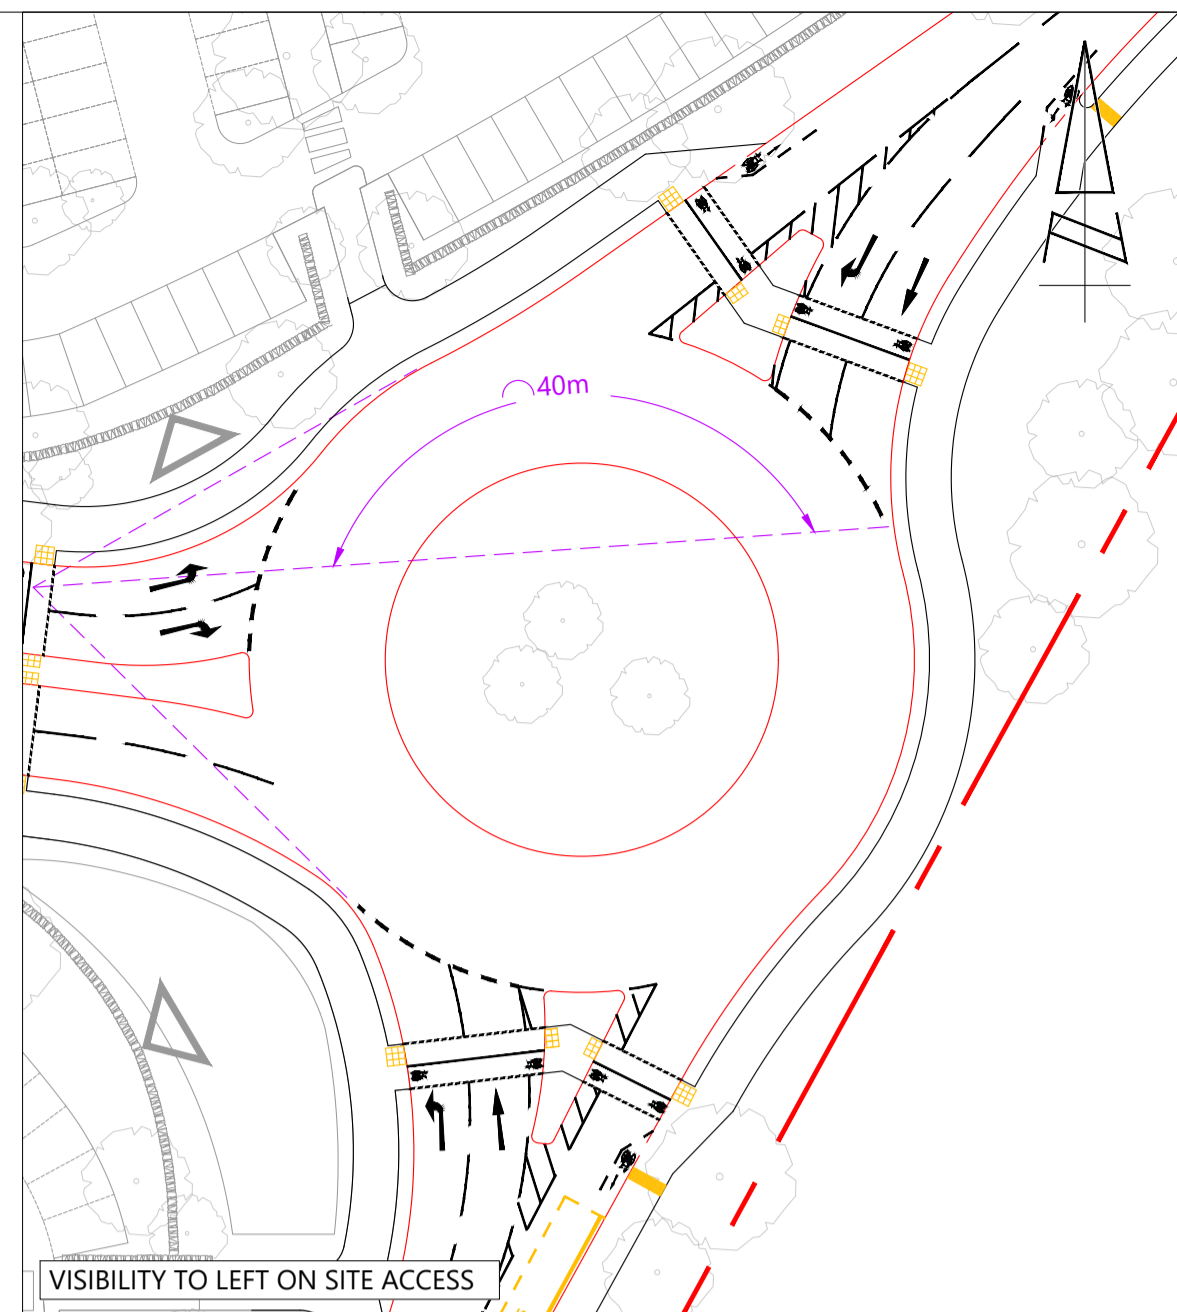



DRAWINGS

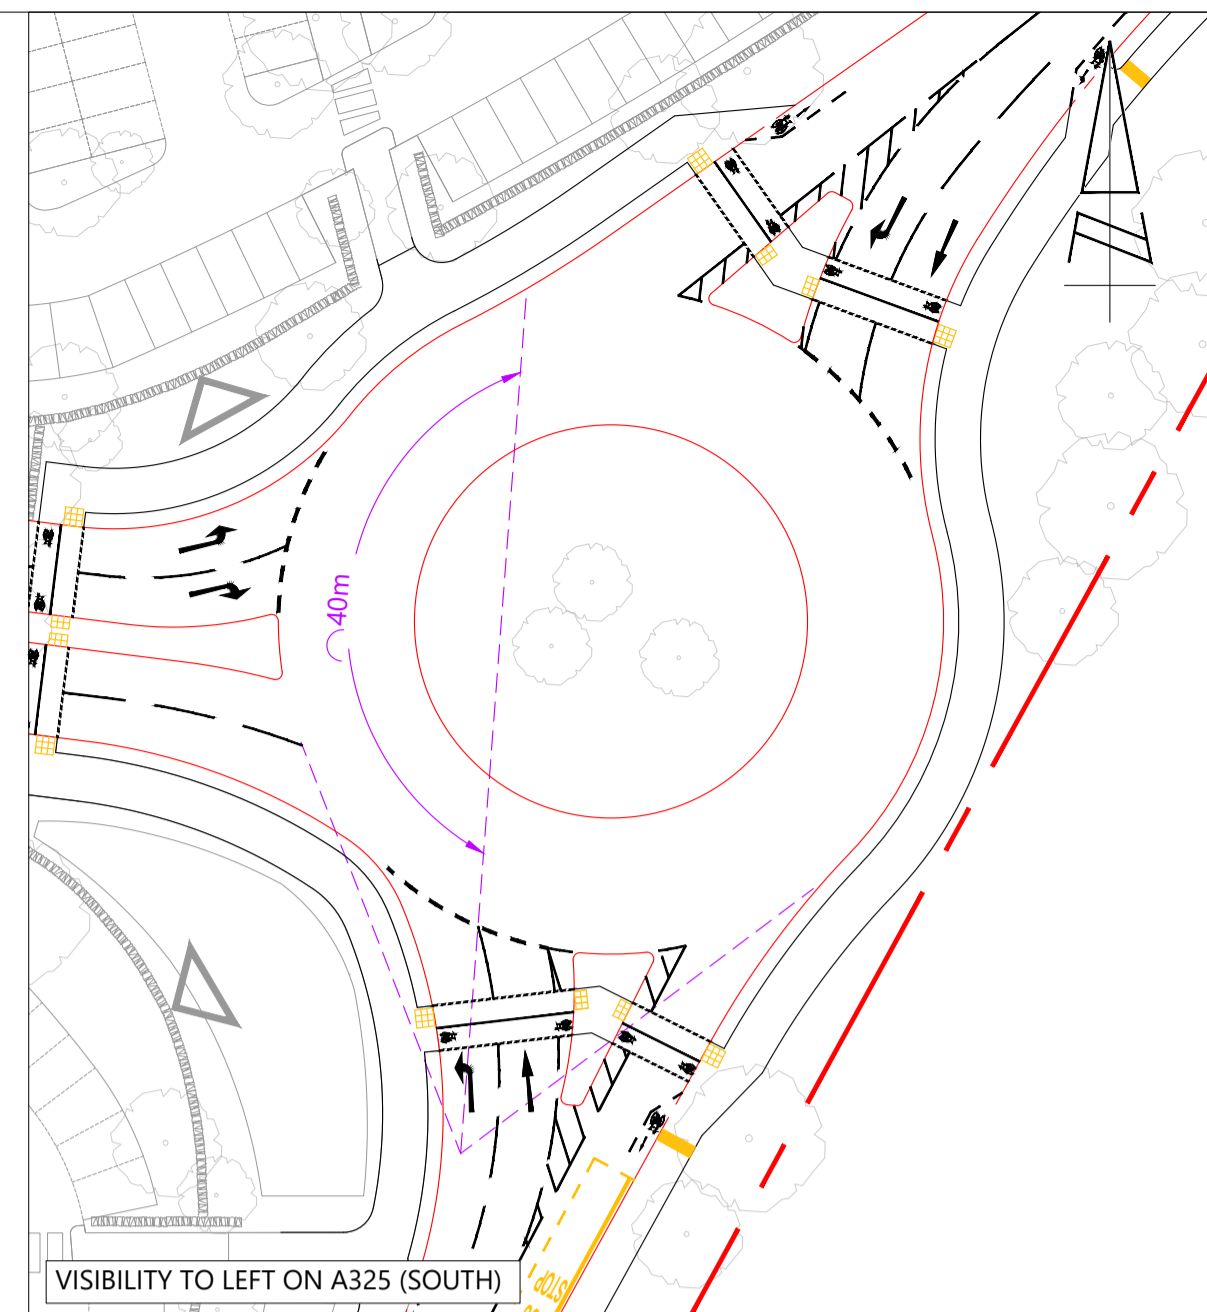

DRAWING ISSUED FOR INFORMATION ONLY. THIS DRAWING IS NOT TO BE USED FOR CONSTRUCTION. TRANSPORT PLANNING CONSULTANTS LTD IS NOT RESPONSIBLE FOR ANY ERRORS OR OMISSIONS IN THIS DRAWING. DRAWING MANIPULATION SHOULD BE MADE FROM ORIGINAL DRAWING ONLY. THIS DRAWING IS CONSIDERED VALID FOR THE USE OF THE CLIENT ONLY. FOR THE PROVISION OF THIS DRAWING, TRANSPORT PLANNING CONSULTANTS LTD HAS INCURRED COSTS OF £500.00. © TRANSPORT PLANNING CONSULTANTS LTD. ALL RIGHTS RESERVED.

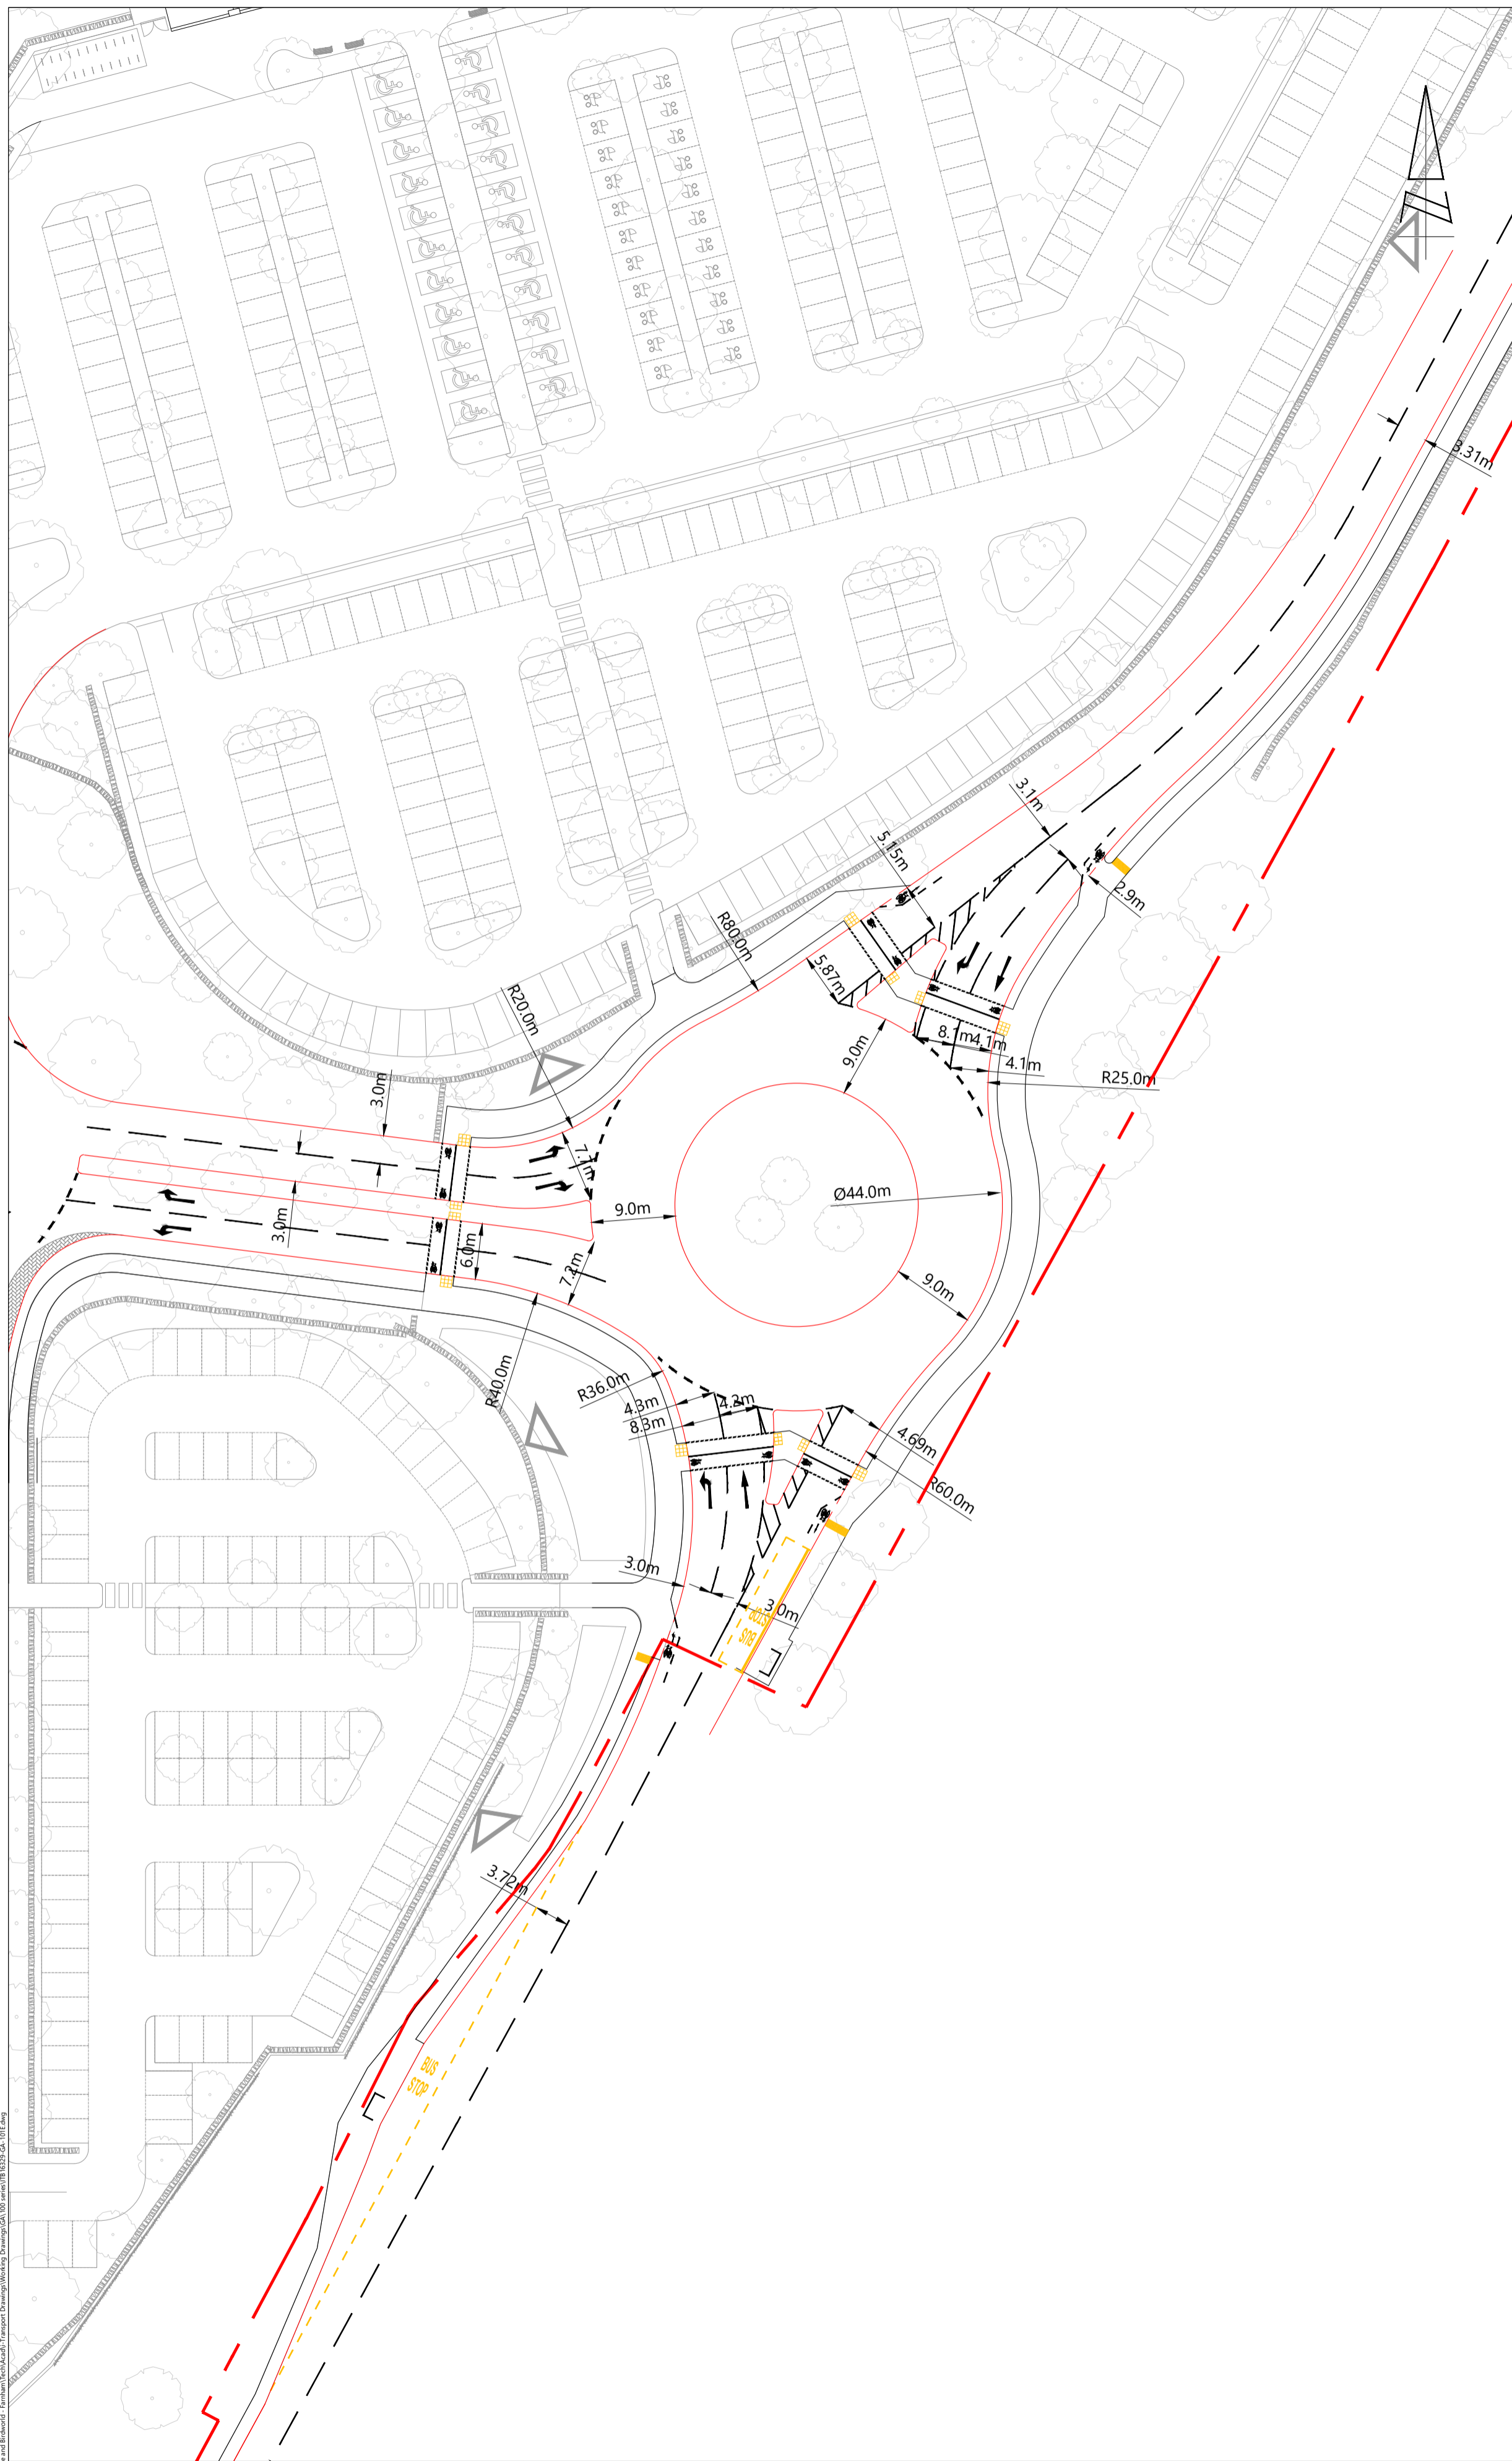

The Square, Basing View,
Basingstoke, Hampshire, RG21 4EB
www.i-transport.co.uk

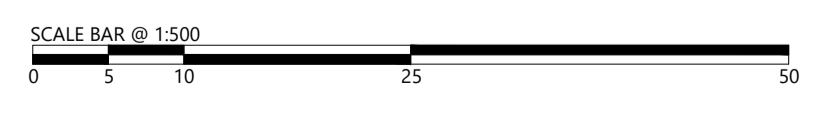

WARNING: THESE VISIBILITY TRIANGLES ARE FOR INFORMATION ONLY. DRAWINGS ARE NOT TO BE USED FOR CONSTRUCTION. TRANSPORT UK AND ITS EMPLOYEES ARE NOT RESPONSIBLE FOR ERRORS MADE BY OTHERS IN USING THESE DRAWINGS. MEASUREMENTS SHOULD BE TAKEN FROM THE ORIGINAL DIMENSIONS ONLY. THE DIMENSIONS SHOWN ON THESE DRAWINGS ARE FOR INFORMATION ONLY. 



REV	DATE	BY	DESCRIPTION
E	23.01.24	JD	TOPOGRAPHICAL SURVEY UPDATED
D	10.01.24	MC	VERGE MARGIN INCREASED
C	30.11.23	MC	ROUNDABOUT SHIFTED WEST
B	11.03.23	MC	SITE LAYOUT UPDATED
A	21.07.23	MC	VISIBILITY UPDATED

STATUS: FOR INFORMATION


CHK	APP	PROJ	TITLE
ES	SAW		PROPOSED THREE ARM ROUNDABOUT ACCESS ARRANGEMENTS
MC	SAW		DESIGN REVIEW
MC	SAW		
MC	SAW		
MC	SAW		
MC	SAW		

PROJECT: BIRDWORLD AND HASKINS FOREST LODGE GARDEN CENTRE
CLIENT: BIRDWORLD LTD AND HASKINS GARDEN CENTRE LTD

DRAWN	CHECKED	APPROVED
MC	MC	SAW
PROJECT No:	SCALE @ 1:	DATE:
ITB18700	1:500	13.06.23
DRAWING No:	ITB16329-GA-101	REV:
		E

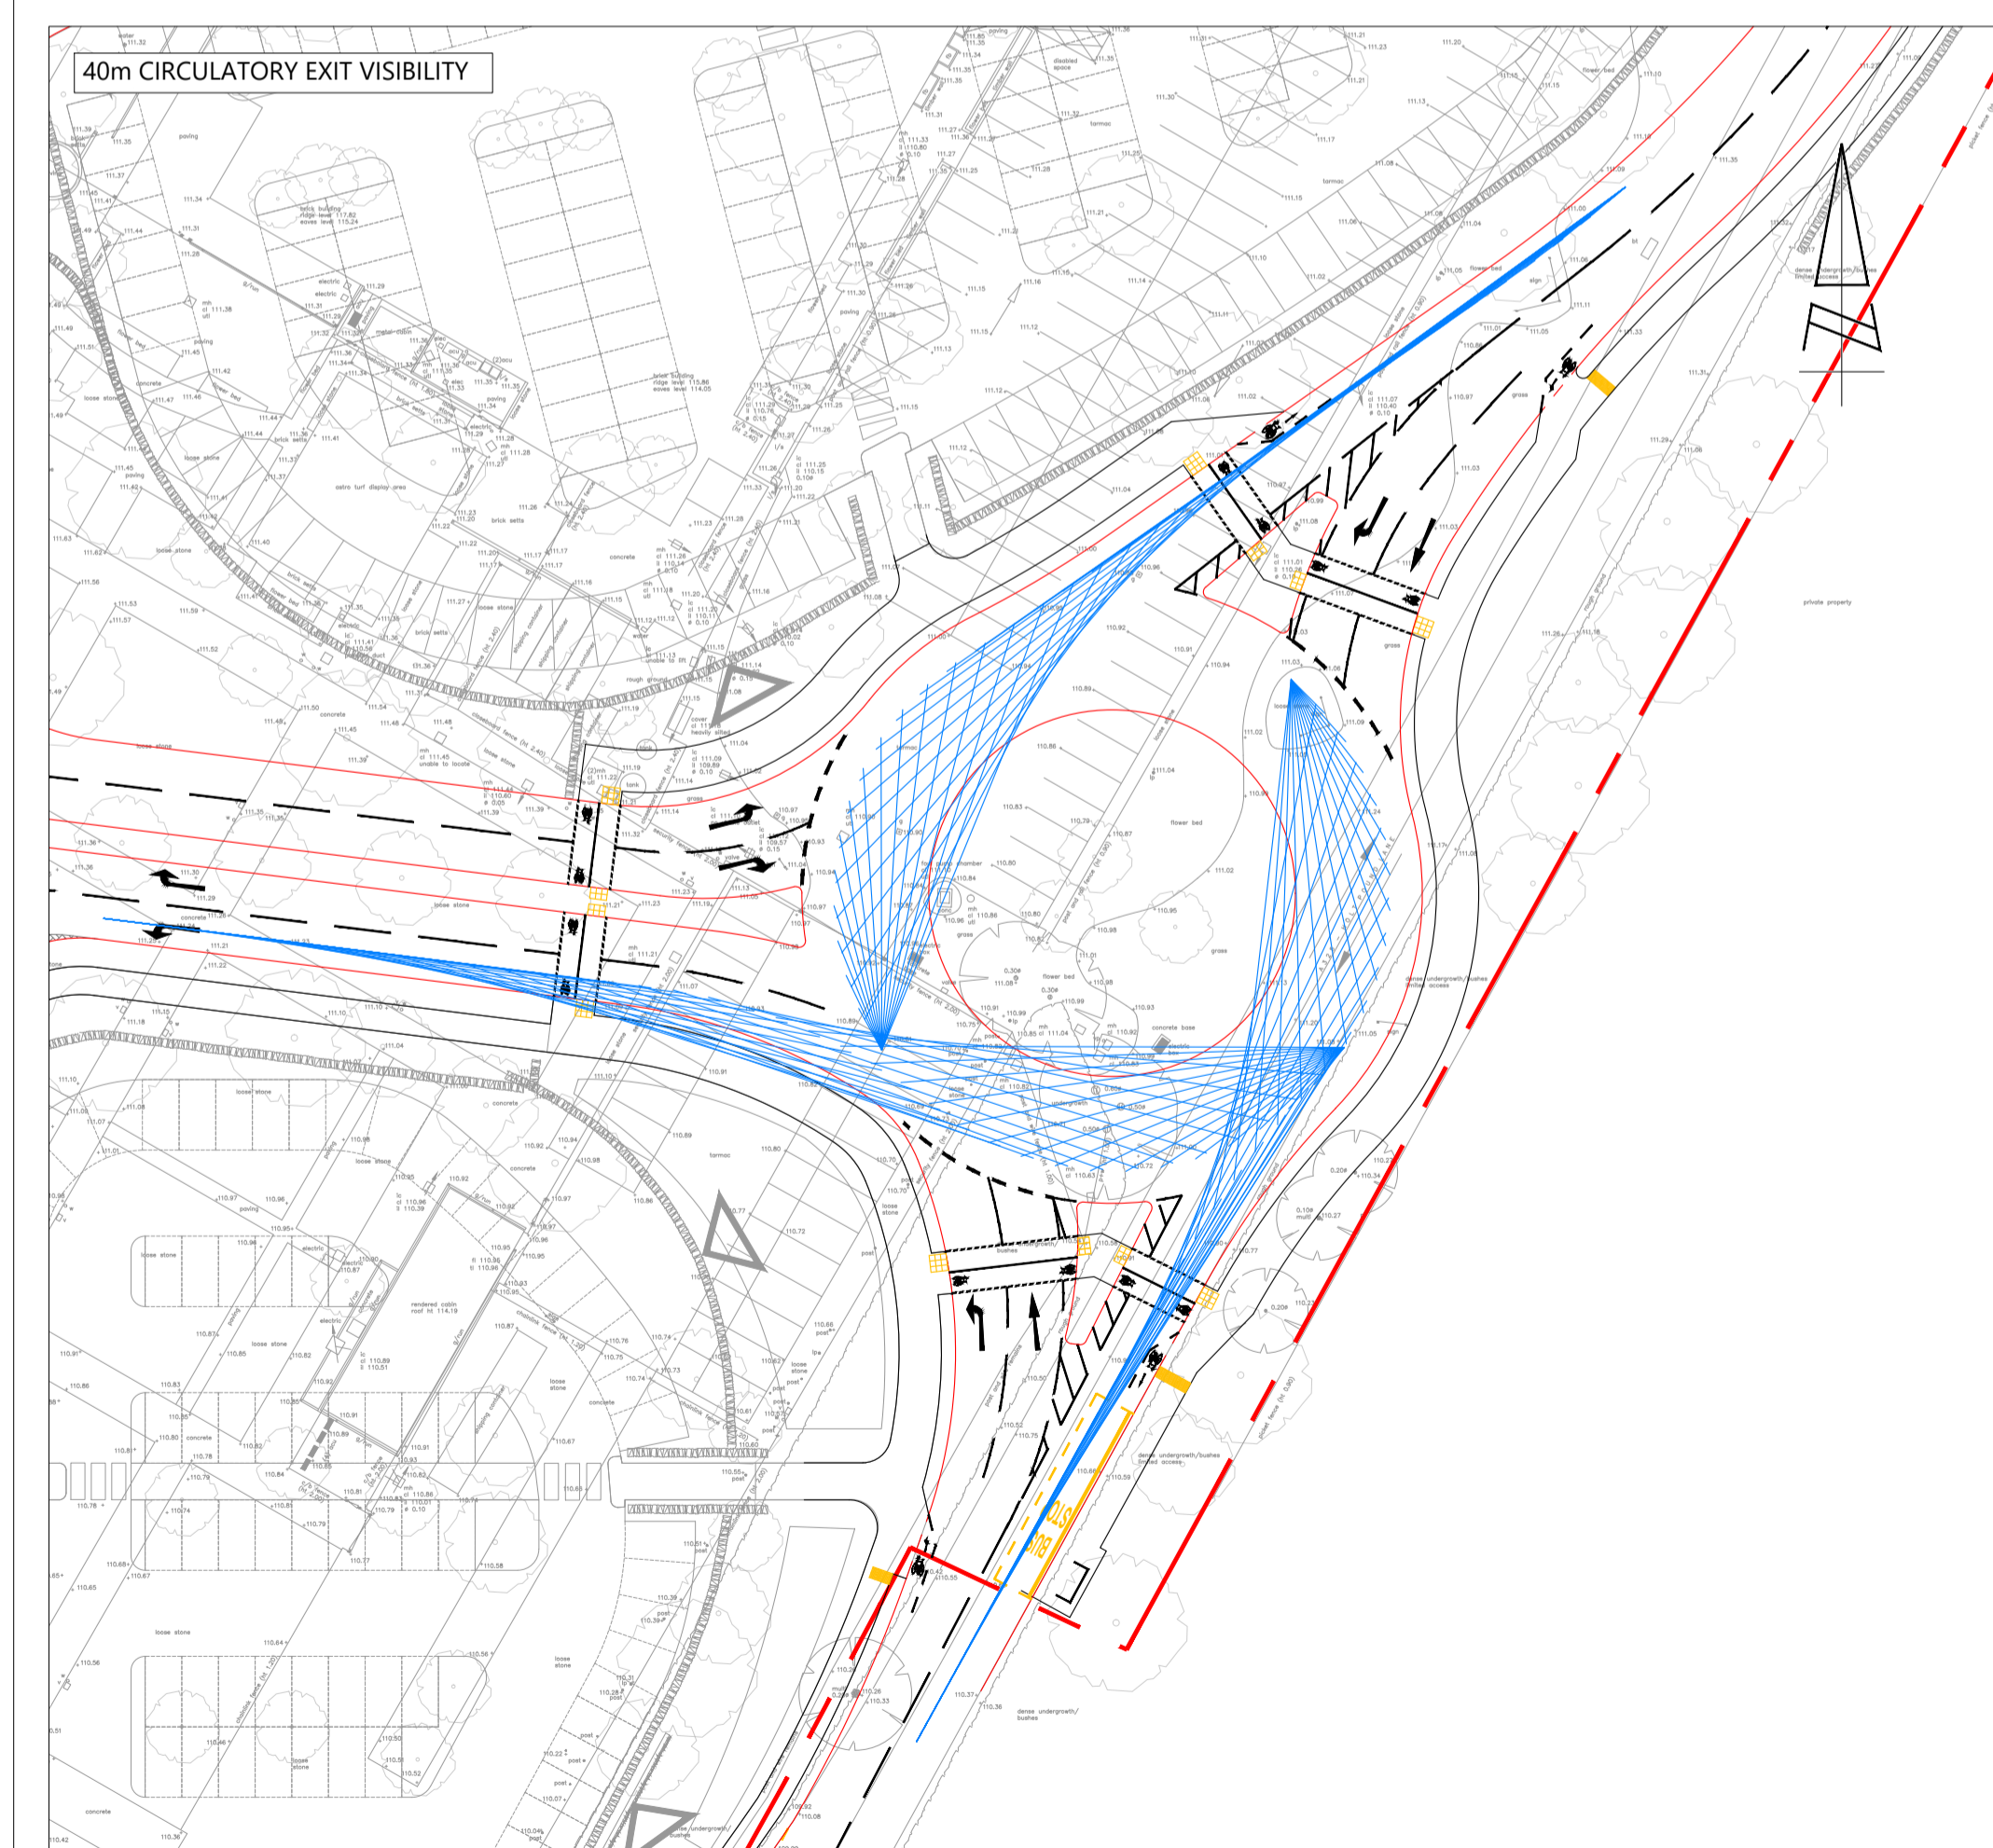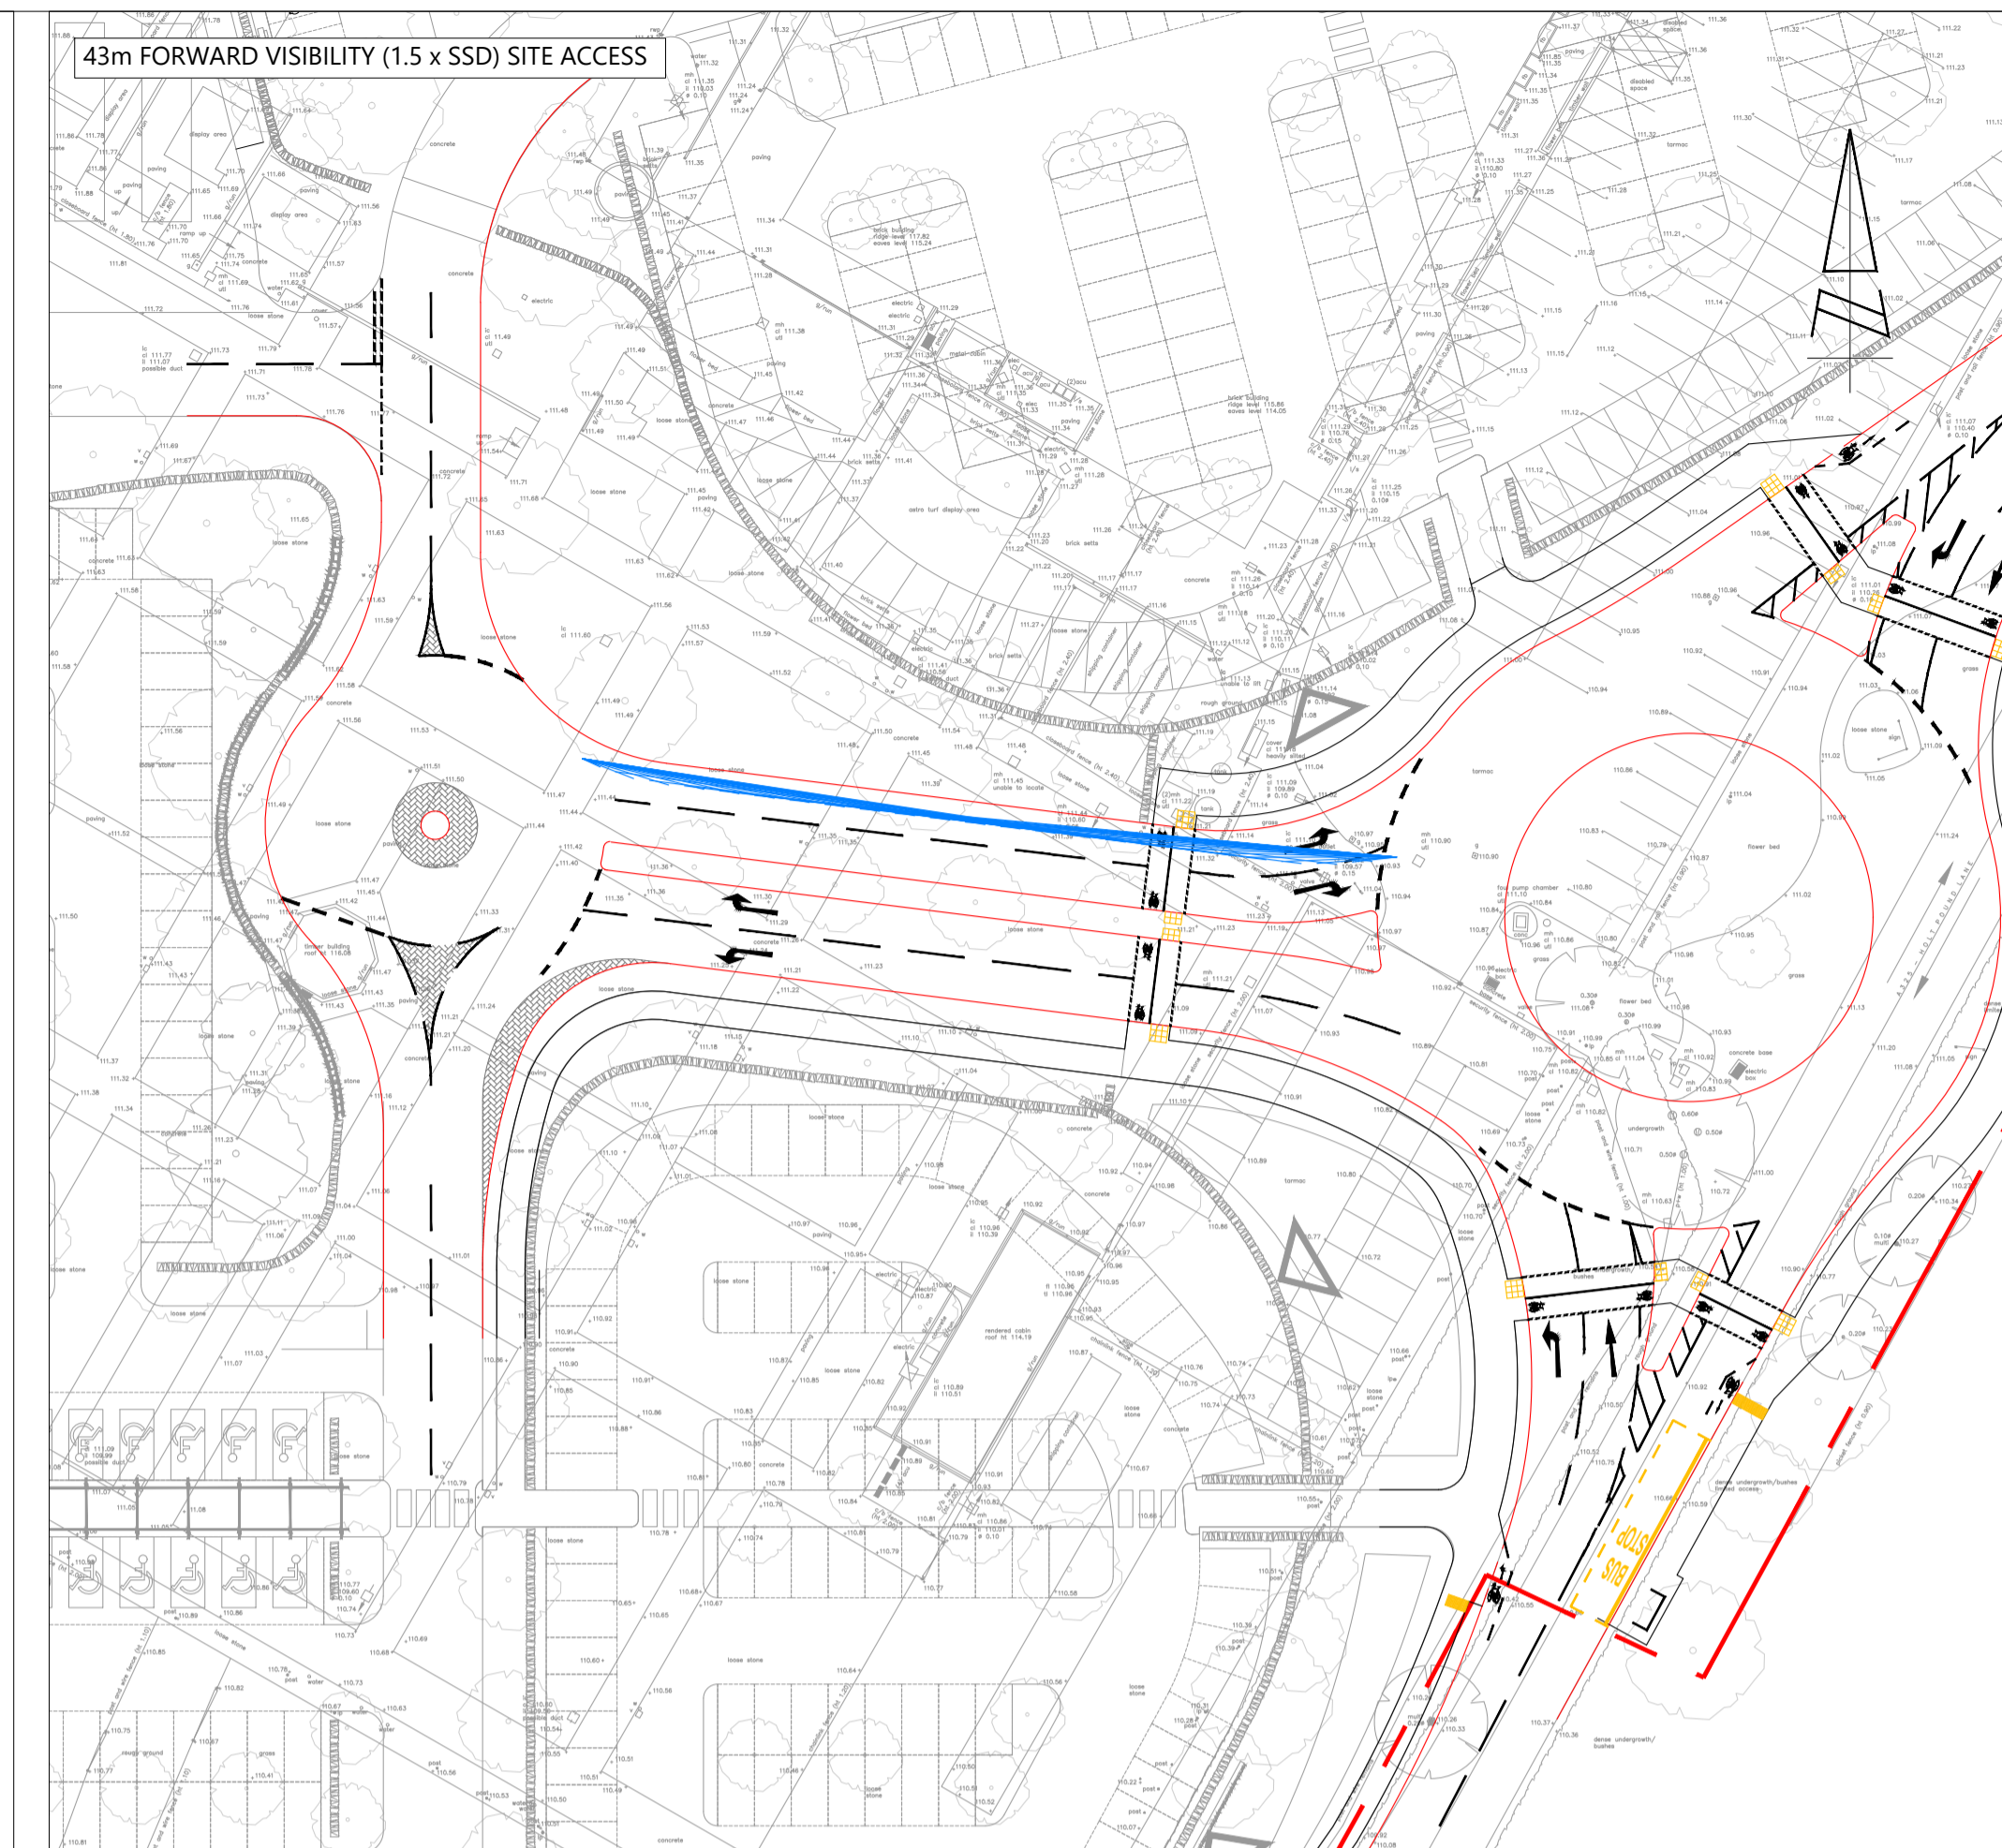

The Square, Basing View, Basingstoke, Hampshire, RG21 4EB
Tel: 01256 637940
www.i-transport.co.uk

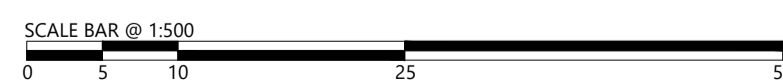

DRAWING ISSUED FOR INFORMATION TOPOGRAPHICAL SURVEY DATA AND PLANNING PERMISSIONS ONLY. DRAWINGS NOT TO BE USED FOR CONSTRUCTION. TRANSPORT LAYOUT AND DIMENSIONS FOR REFERENCE MADE BY OTHER ENGINEERS. THIS DRAWING HAS BEEN PREPARED BY I-TRANSPORT LTD. DIMENSIONS ONLY. THE DIMENSIONS SHOWN ON THIS DRAWING ARE FOR INFORMATION ONLY. 


REV	DATE	BY	DESCRIPTION	CHK	APP
D	29.01.24	JO	TOPOGRAPHICAL SURVEY UPDATED	CF	SAW
C	10.01.24	MC	VERGE MARGIN INCREASED	MC	SAW
B	20.11.23	MC	ROUNDABOUT SHIFTED WEST	MC	SAW
A	11.10.23	MC	SITE LAYOUT REVISED	MC	SAW

STATUS: FOR INFORMATION


TITLE		CLIENT		DRAWN	CHECKED	APPROVED
PROPOSED THREE ARM ROUNDABOUT ACCESS ARRANGEMENTS		BIRDWORLD AND HASKINS FOREST LODGE GARDEN CENTRE		MC	MC	SAW
FORWARD VISIBILITY		BIRDWORLD LTD AND HASKINS GARDEN CENTRE LTD		PROJECT No:	SCALE @ A1:	DATE:
				ITB18700	1:500	13.06.23
				DRAWING No:	REV:	
				ITB16329-GA-103	D	





LONGSECTION OF 160m FORWARD VISIBILITY
TO SITE ACCESS - NORTHBOUND 1.5 x SSD (START)
SCALE: H 1:500,V 1:250. DATUM: 105.000

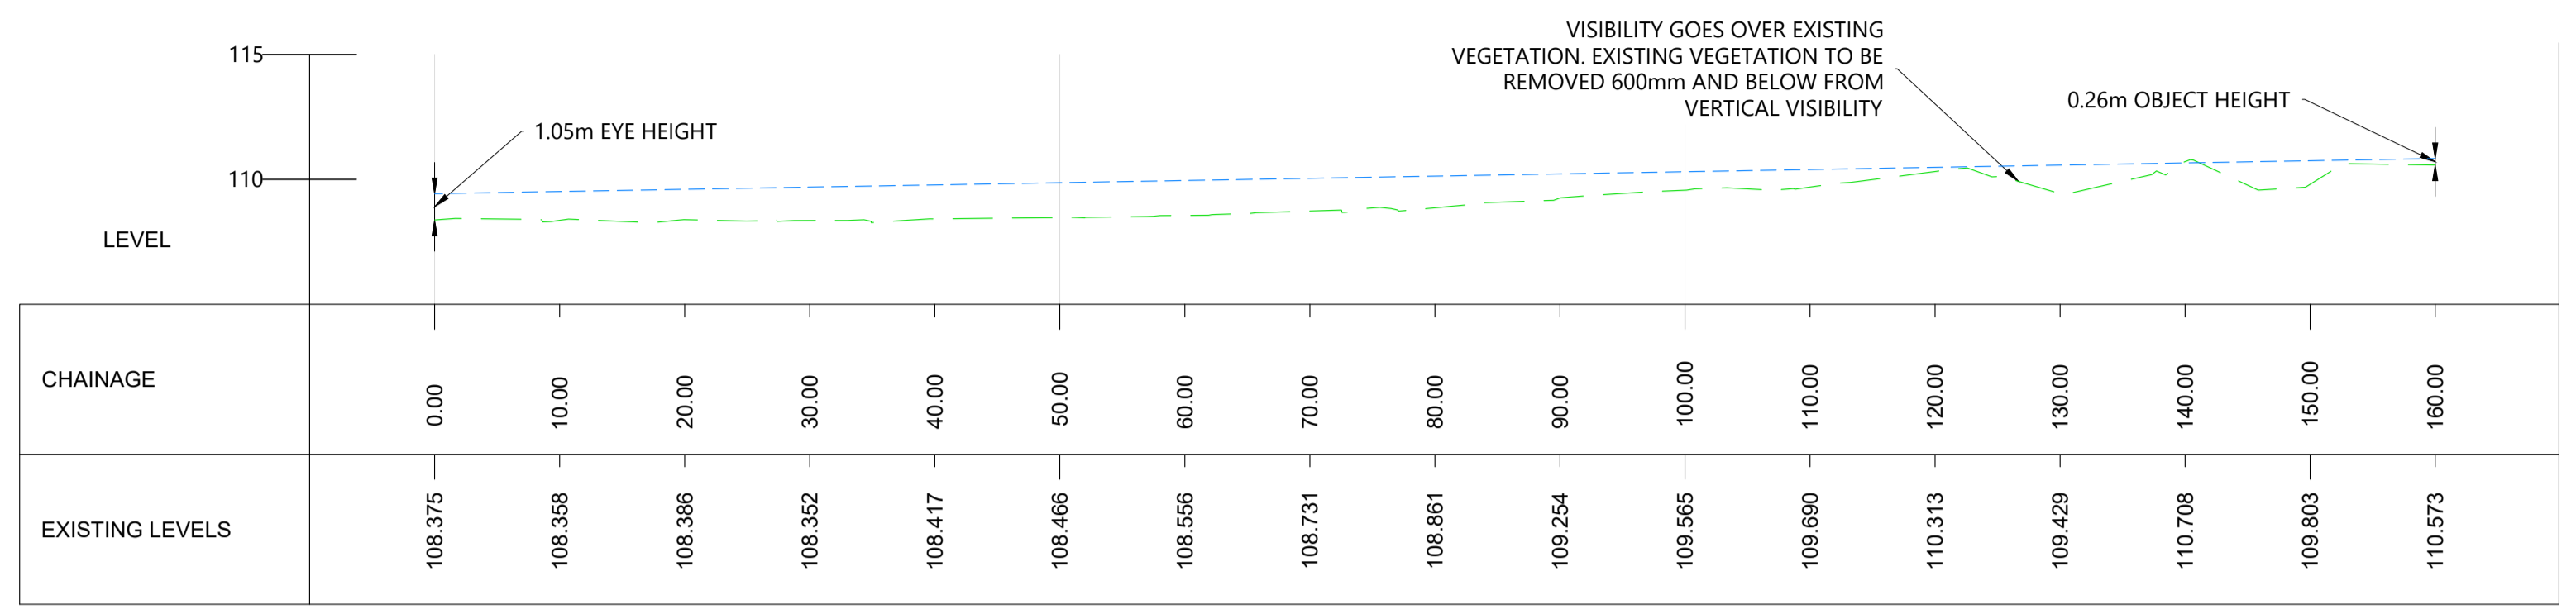

LONGSECTION OF 160m FORWARD VISIBILITY
TO SITE ACCESS - NORTHBOUND 1.5 x SSD (MIDDLE)
SCALE: H 1:500,V 1:250. DATUM: 105.000

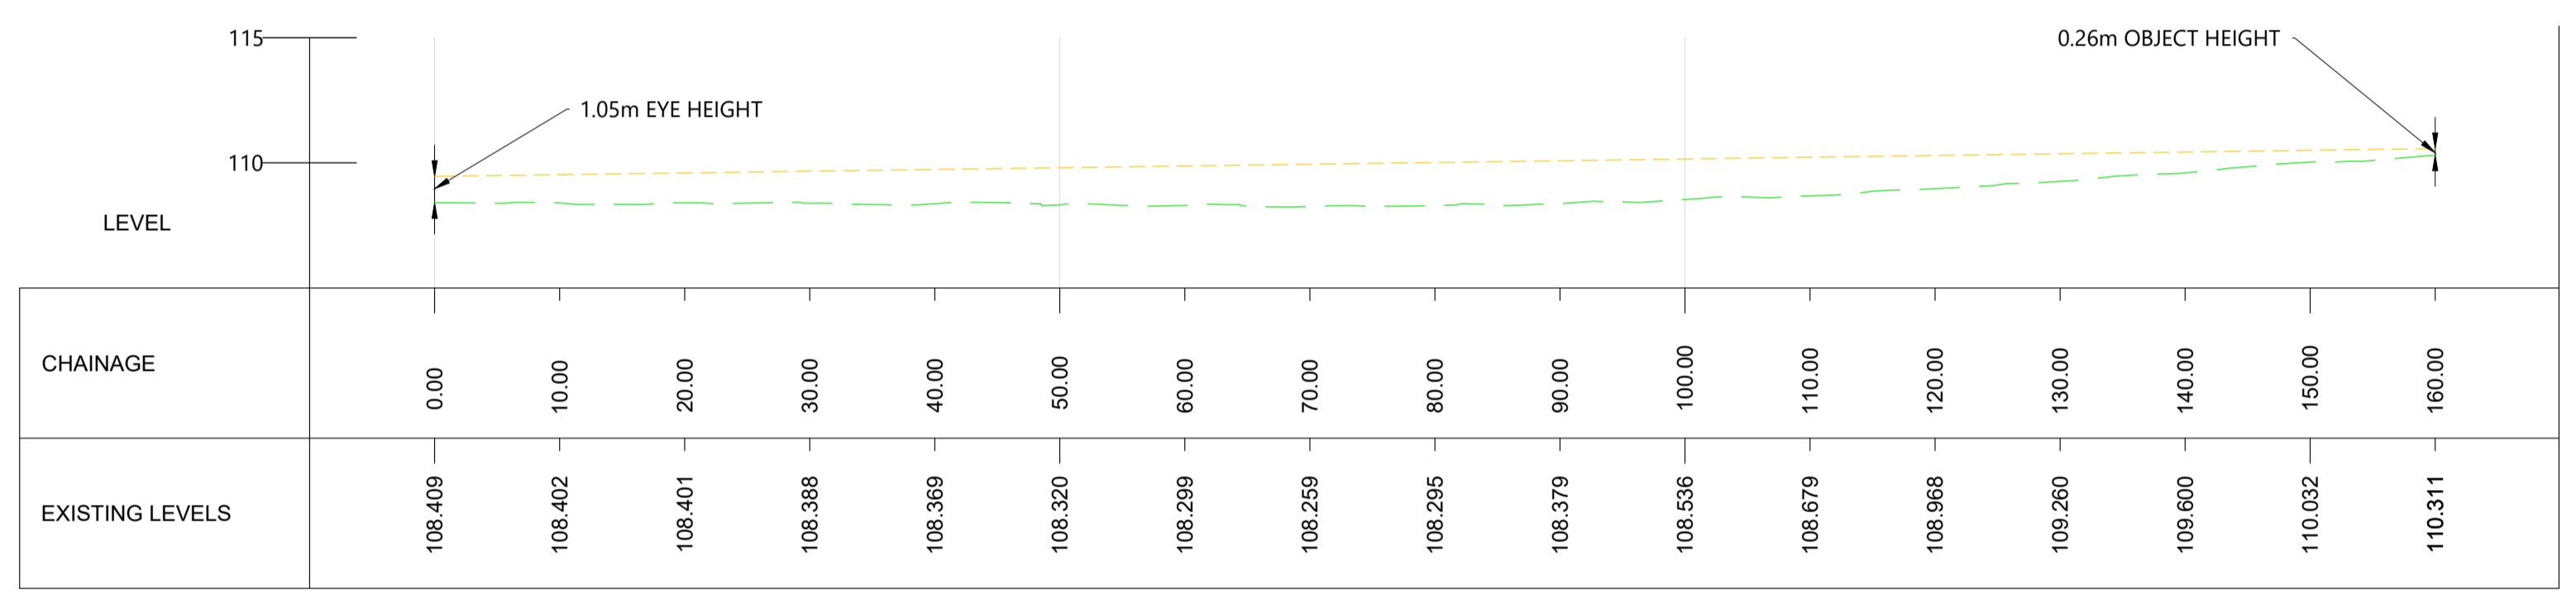

LONGSECTION OF 160m FORWARD VISIBILITY
TO SITE ACCESS - NORTHBOUND 1.5 x SSD (END)
SCALE: H 1:500,V 1:250. DATUM: 105.000

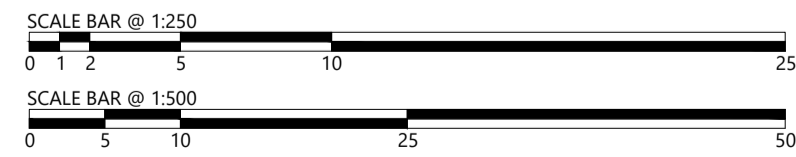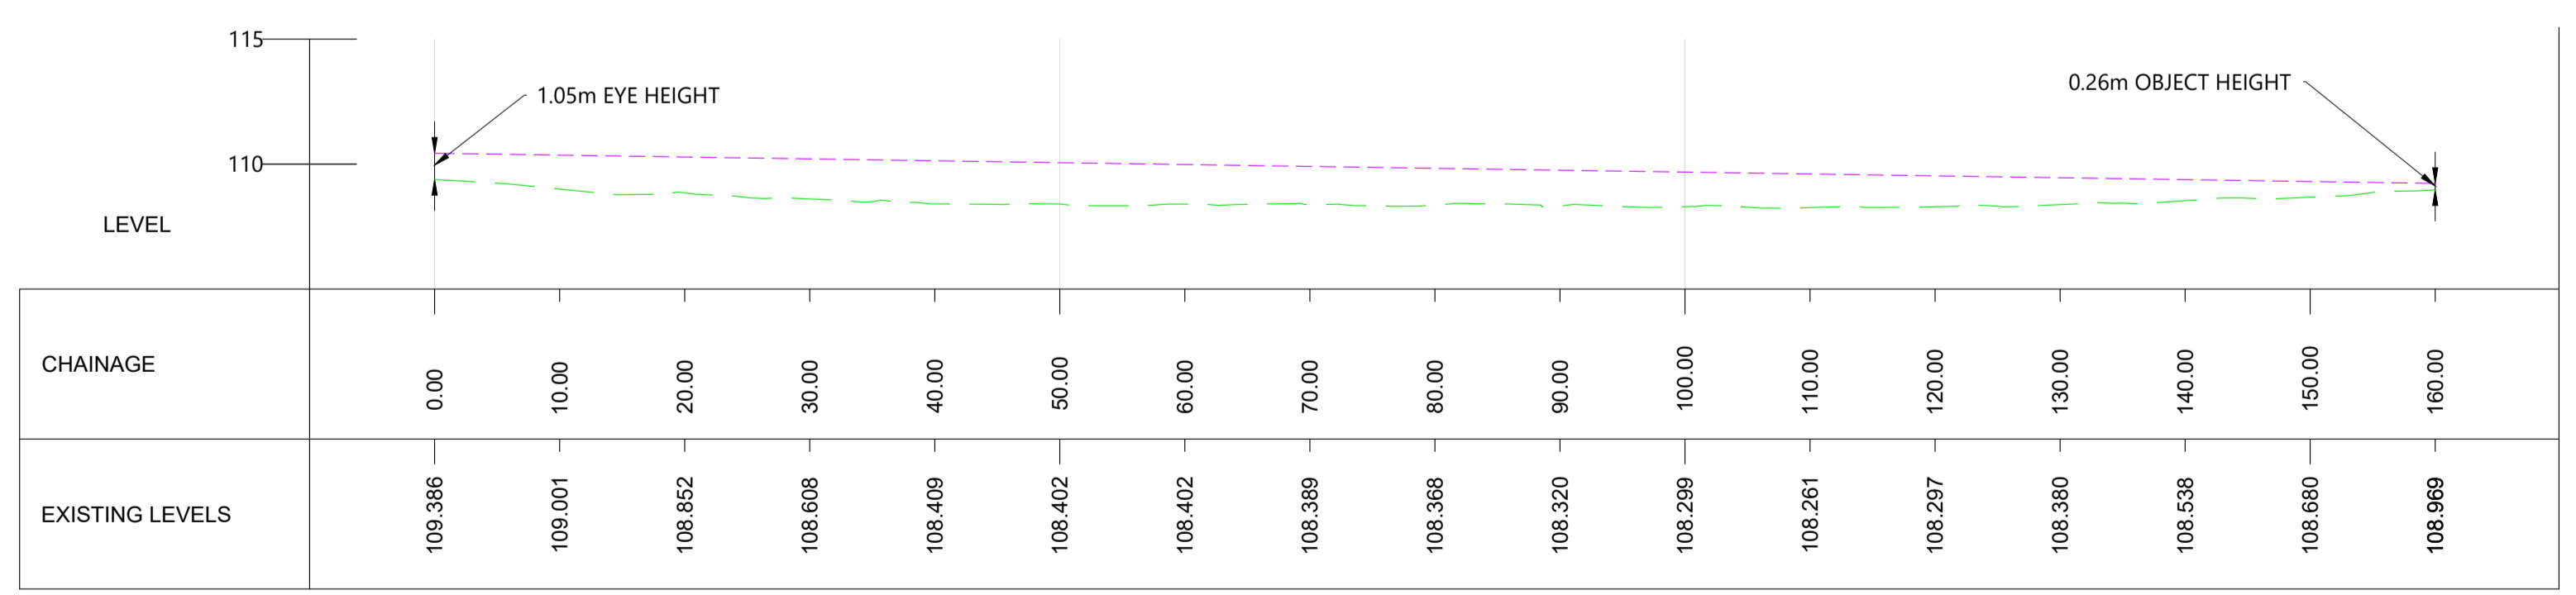

The Square, Basing View,
Basingstoke, Hampshire, RG21 4EB
Tel: 01256 637940
www.i-transport.co.uk




DRAWING ISSUED FOR INFORMATION. TO BE USED FOR CONSTRUCTION. TRANSPORT UK
DO NOT PROVIDE FOR THE ROAD. MADE BY CIVIL ENGINEERING
THE DRAWING IS UNCONTROLLED. SHOULD BE CHECKED FROM THE ORIGINAL
DRAWING. ONLY THE ORIGINAL DRAWING IS VALID. THE ORIGINAL DRAWING IS
DATE: 11.10.23 BY: [Signature] PROJECT: [Signature]

REV	DATE	BY	DESCRIPTION	CHK	APP
D	23.01.24	JO	TOPOGRAPHICAL SURVEY UPDATED	CF	SAW
C	10.01.24	MC	VERGE MARGIN INCREASED	MC	SAW
B	20.11.23	MC	ROUNDABOUT SHIFTED WEST	MC	SAW
A	11.10.23	MC	SITE LAYOUT REVISED	MC	SAW


STATUS: FOR INFORMATION

TITLE	PROPOSED THREE ARM ROUNDABOUT ACCESS ARRANGEMENTS LONG SECTION OF VISIBILITY 1.5 x SSD - SHEET 1 OF 2	
CLIENT	BIRDWORLD AND HASKINS FOREST LODGE GARDEN CENTRE	BIRDWORLD LTD AND HASKINS GARDEN CENTRE LTD

DRAWN	MC	CHECKED	MC	APPROVED	SAW
PROJECT No:	ITB18700	SCALE @ A1:	1:500	DATE:	13.06.23
DRAWING No:	ITB16329-GA-103			REV:	D

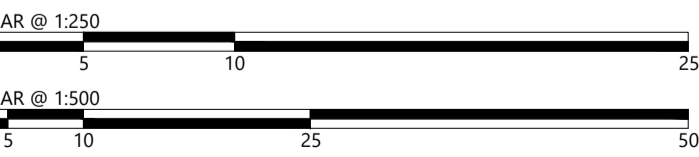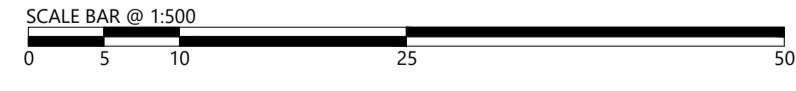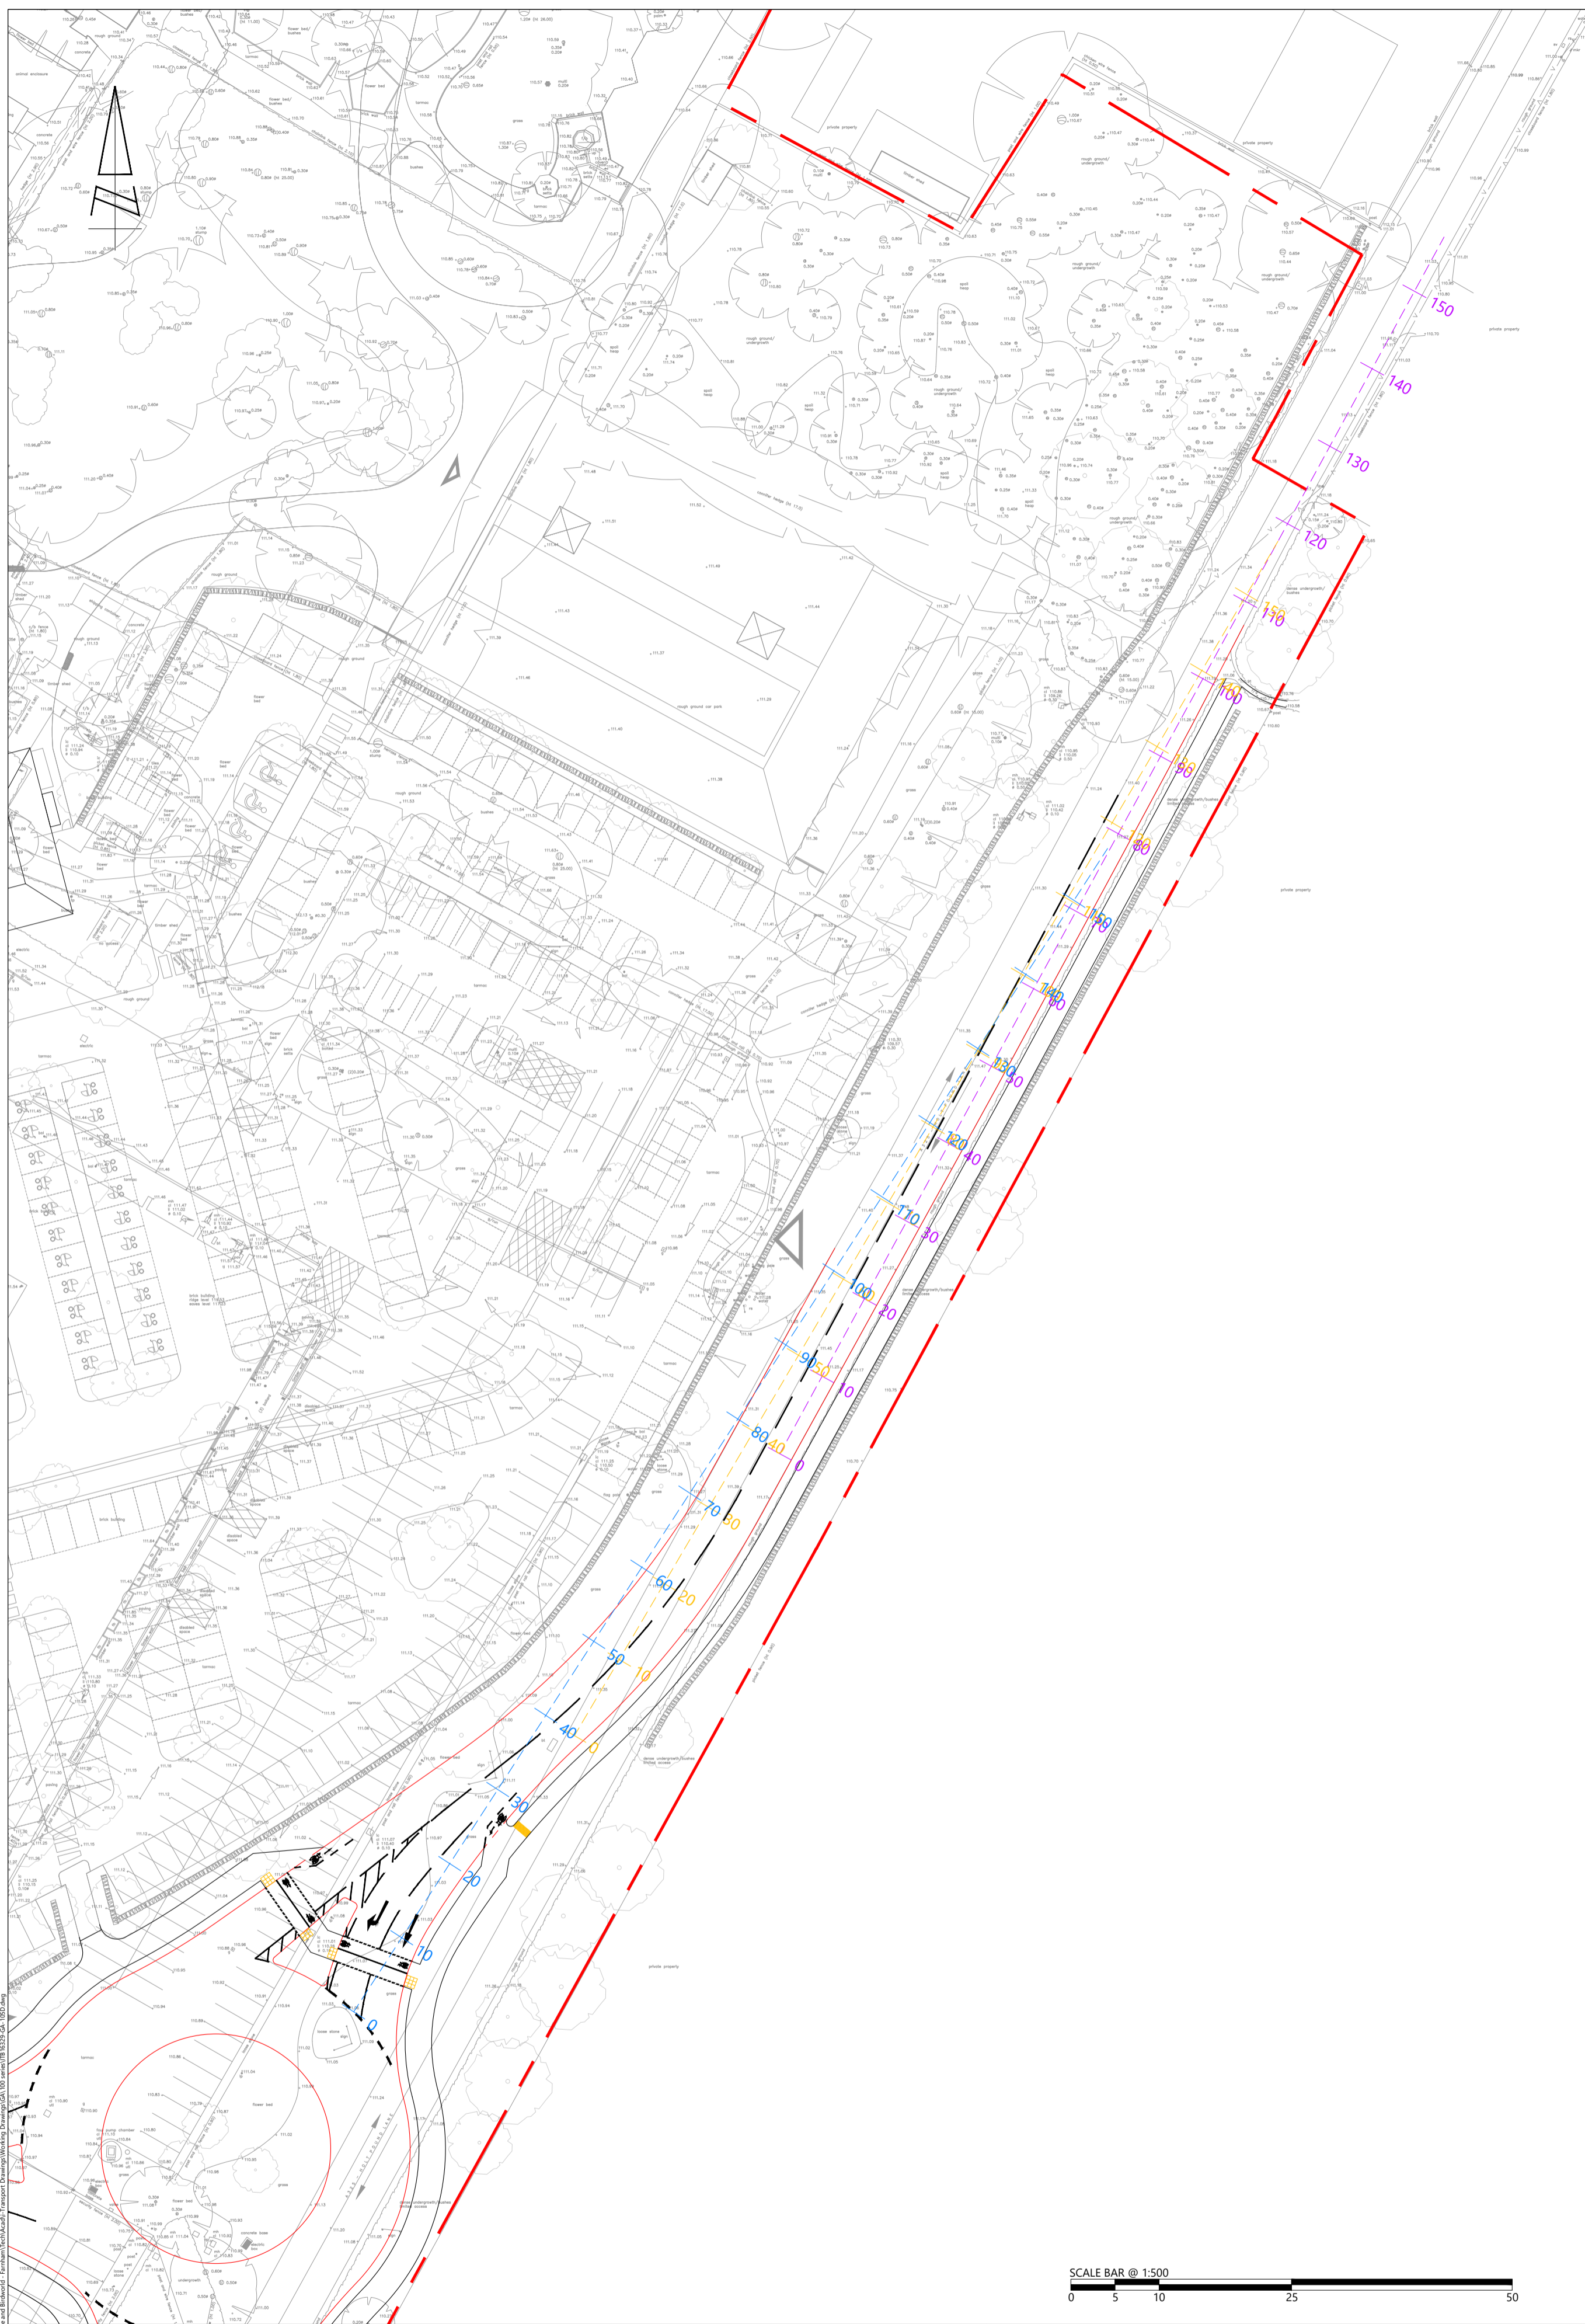


LONGSECTION OF 157m FORWARD VISIBILITY
TO SITE ACCESS - SOUTHBOUND 1.5 x SSD (START)
SCALE: H 1:500, V 1:250. DATUM: 110.000

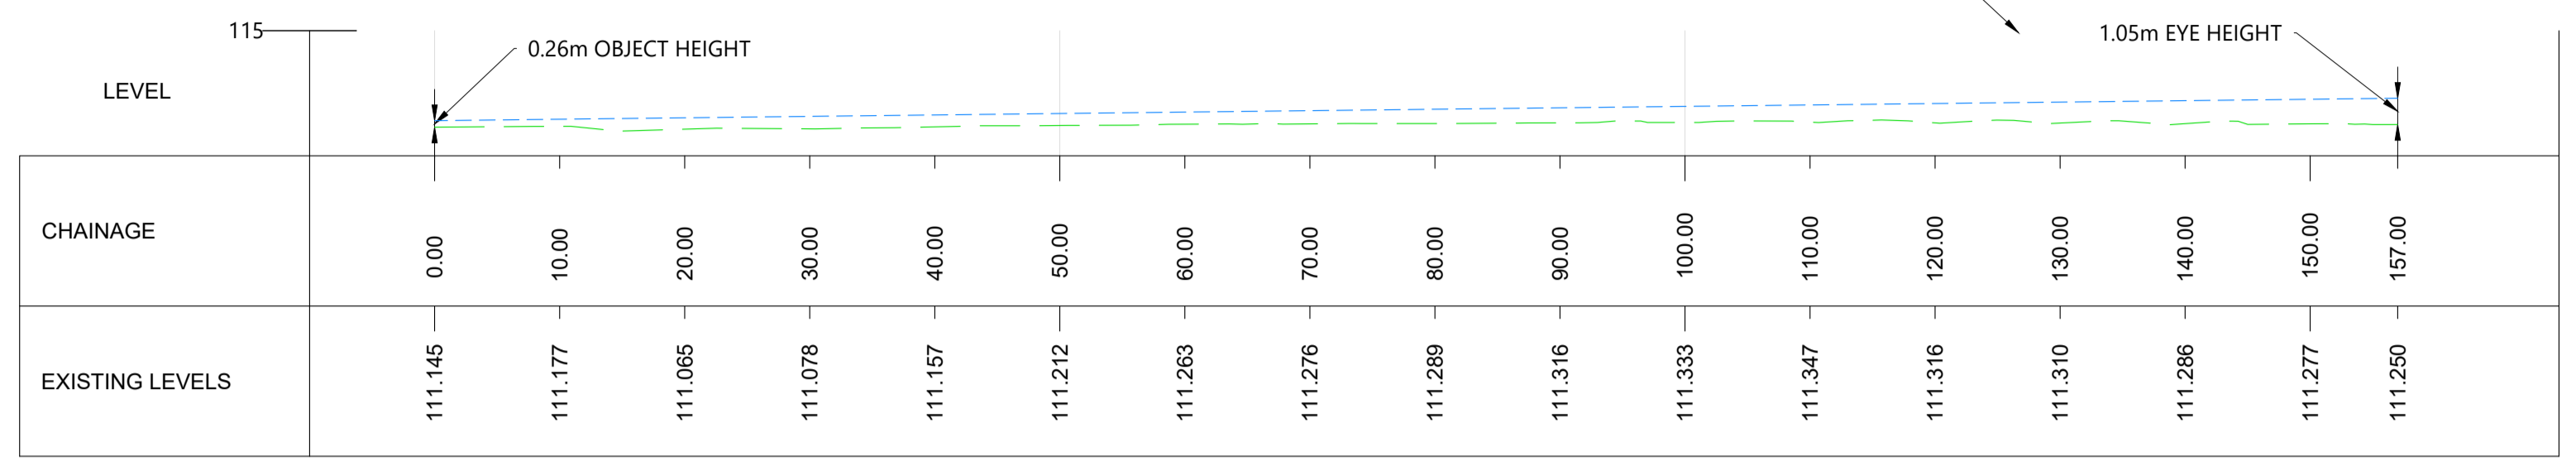


VISIBILITY GOES OVER EXISTING VEGETATION. EXISTING VEGETATION TO BE REMOVED 600mm AND BELOW FROM VERTICAL VISIBILITY

LONGSECTION OF 157m FORWARD VISIBILITY
TO SITE ACCESS - SOUTHBOUND 1.5 x SSD (MIDDLE)
SCALE: H 1:500, V 1:250. DATUM: 110.000

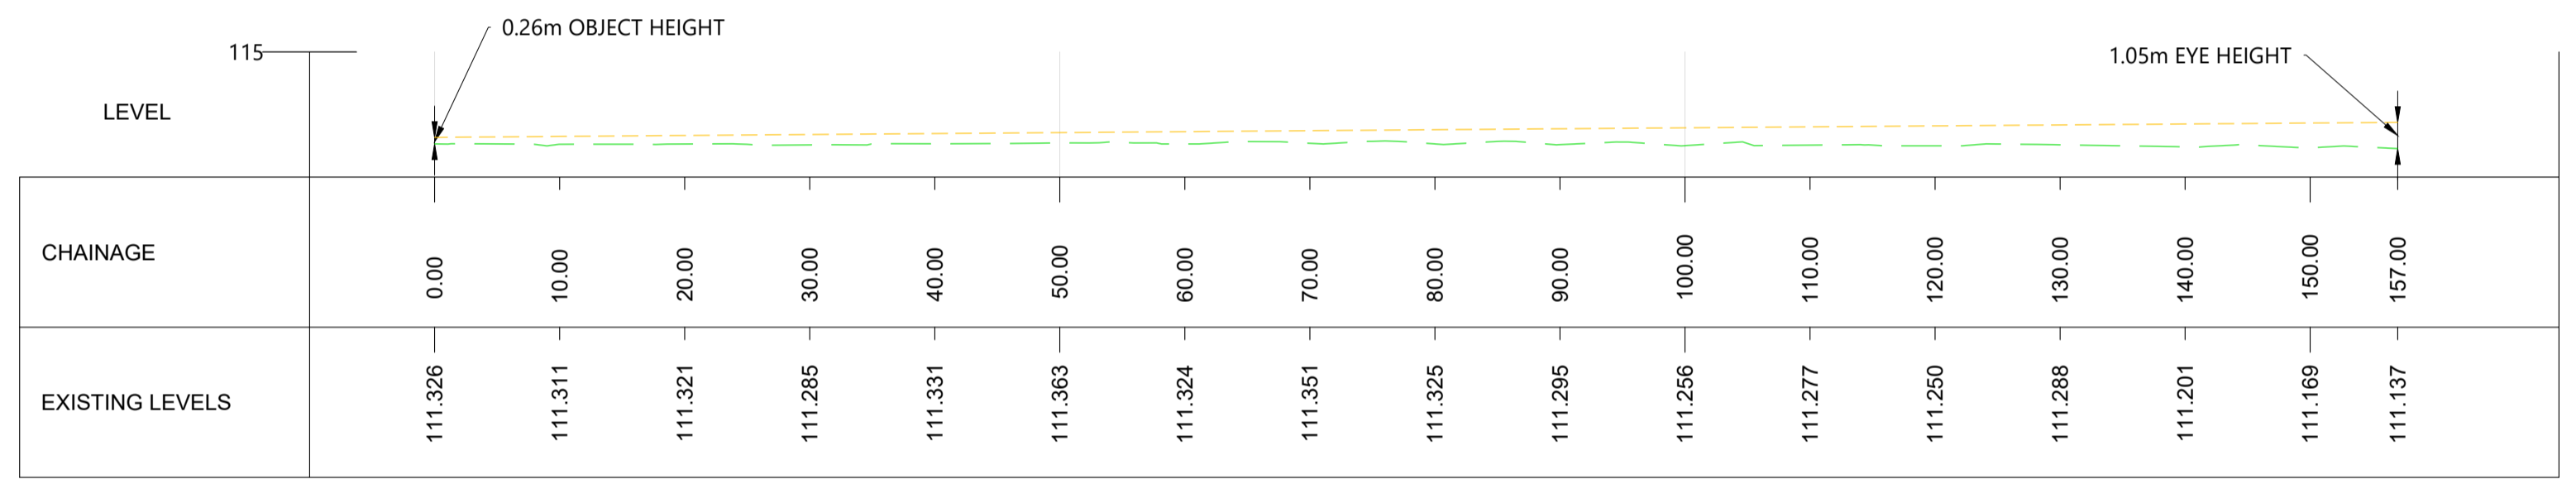

LONGSECTION OF 157m FORWARD VISIBILITY
TO SITE ACCESS - SOUTHBOUND 1.5 x SSD (END)
SCALE: H 1:500, V 1:250. DATUM: 110.000

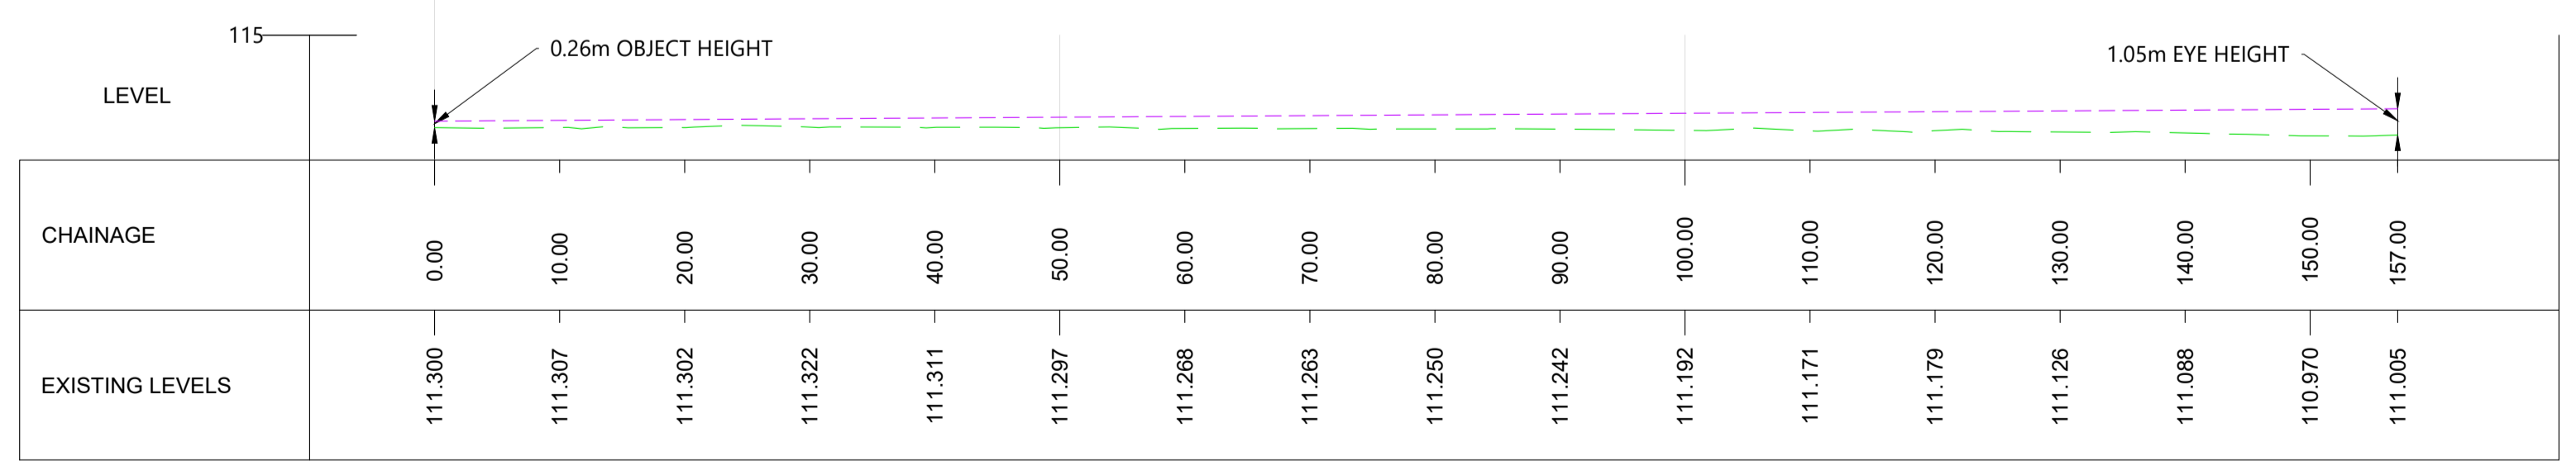


The Square, Basing View, Basingstoke, Hampshire, RG21 4EB
Tel: 01256 637940
www.i-transport.co.uk

DRAWING ISSUED FOR INFORMATION (CONSTRUCTION AND PLANNING PURPOSES) ONLY. DRAWINGS NOT TO BE USED FOR CONSTRUCTION. TRANSPORT AND HIGHWAY DESIGN CONSULTANTS LTD. IS NOT RESPONSIBLE FOR ERRORS MADE BY OTHER ENGINEERS. THIS DRAWING HAS BEEN CHECKED BY THE DESIGNER AND APPROVED BY THE ENGINEER. DIMENSIONS ONLY - DIMENSIONS TAKE PRECEDENCE OVER ALL OTHER INFORMATION. © COPYRIGHT 2013 TRANSPORT AND HIGHWAY DESIGN CONSULTANTS LTD. ALL RIGHTS RESERVED.

D	23.01.24	JO	TOPOGRAPHICAL SURVEY UPDATED	CF	SAW
C	10.01.24	MC	VERGE MARGIN INCREASED	MC	SAW
B	20.11.23	MC	ROUNDABOUT SHIFTED WEST	MC	SAW
A	11.10.23	MC	SITE LAYOUT REVISED	MC	SAW
REV	DATE	BY	DESCRIPTION	CHK	APP
STATUS: FOR INFORMATION					

PROPOSED THREE ARM ROUNDABOUT ACCESS ARRANGEMENTS			CLIENT:	BIRDWORLD LTD AND HASKINS GARDEN CENTRE LTD
LONG SECTION OF VISIBILITY 1.5 x SSD - SHEET 2 OF 2			PROJECT:	BIRDWORLD AND HASKINS FOREST LODGE GARDEN CENTRE
STATUS: FOR INFORMATION			CLIENT:	BIRDWORLD LTD AND HASKINS GARDEN CENTRE LTD

DRAWN:	MC	CHECKED:	MC	APPROVED:	SAW
PROJECT No:	ITB18700	SCALE @ A1:	1:500	DATE:	13.06.23
DRAWING No:	ITB16329-GA-105			REV:	D

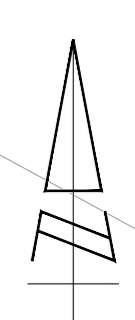

SCALE BAR @ 1:500
 5 10 25 50

DRAWING ISSUED FOR TENDER CONSIDERATION AND PLANNING PURPOSES ONLY. DRAWING NOT TO BE USED FOR CONSTRUCTION. I-TRANSPORT LTD ACCEPTS NO RESPONSIBILITY FOR ERRORS OR OMISSIONS IN THIS DRAWING. MEASUREMENTS SHOULD BE TAKEN FROM PLANNED PERMISSIONS ONLY. FOR REQUIREMENTS GOVERNED BY A FACILITY USE AGREEMENT ONLY.

KEY:	
	2.4m x 11m VISIBILITY SPLAY
	11m FORWARD VISIBILITY

The Square, Basing View,
 Basingstoke, Hampshire, RG21 4EB
 Tel: 01256 898366
 www.i-transport.co.uk


REV	DATE	BY	DESCRIPTION	CHK	APP	PROJECT
A	23.07.24	JD	SITE LAYOUT UPDATED	DF	DF	ITB16329
B	11.07.24	JD	SITE LAYOUT UPDATED	DF	DF	ITB16329
C	01.11.23	JD	SITE LAYOUT UPDATED	DF	DF	ITB16329
D	01.11.23	JD	SITE LAYOUT UPDATED	DF	DF	ITB16329
E	23.10.23	JD	SITE LAYOUT UPDATED	DF	DF	ITB16329
F	06.10.23	JD	SITE LAYOUT UPDATED	DF	DF	ITB16329

TITLE	DESCRIPTION	CLIENT
SITE LAYOUT REVIEW - VISIBILITY	FOR INFORMATION	BIRDWORLD LTD AND HASKINS GARDEN CENTRE LTD
PROJECT		
BIRDWORLD AND HASKINS FOREST LODGE GARDEN CENTRE		

DRAWN:	CHECKED:	APPROVED:
JD	DF	DF
PROJECT NO:	SCALE @ A1:	DATE:
ITB16329	1:500	18.08.23
DRAWING NO:		REV:
ITB16329-GA-020		F



DRAWING ISSUED FOR TENDER CONSIDERATION AND PLANNING PURPOSES ONLY. DRAWING NOT TO BE USED FOR CONSTRUCTION. I-TRANSPORT LTD. ACCEPTS NO RESPONSIBILITY FOR ERRORS OR OMISSIONS IN THIS DRAWING. MEASUREMENTS SHOWN BY DIMS FROM PLANNING PERMISSIONS ONLY. FOR REQUIREMENTS COVERED BY PLANNING PERMISSIONS ONLY.

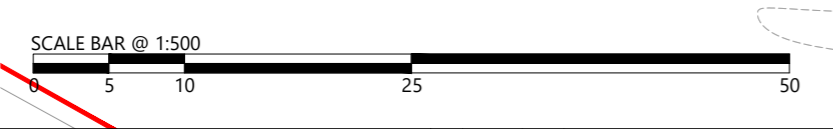

KEY:	
	1.5m x 11m PEDESTRIAN VISIBILITY SPLAY



REV	DATE	BY	DESCRIPTION
E	23.01.24	JD	SITE LAYOUT UPDATED
D	13.02.24	JD	SITE LAYOUT UPDATED
C	28.11.23	JD	SITE LAYOUT UPDATED
B	05.11.23	JD	SITE LAYOUT UPDATED
A	23.10.23	JD	SITE LAYOUT UPDATED

CHG	APC	PROJECT	TITLE
			SITE LAYOUT REVIEW - PEDESTRIAN VISIBILITY

FOR INFORMATION	BIRDWORLD AND HASKINS FOREST LODGE GARDEN CENTRE	BIRDWORLD LTD AND HASKINS GARDEN CENTRE LTD
-----------------	--	---

DRAWN: JD	CHECKED: DF	APPROVED: DF
PROJECT No: ITB16329	SCALE @ A1: 1500	DATE: 06.10.23
DRAWING No: ITB16329-GA-029		REV: E