




Section E-E'

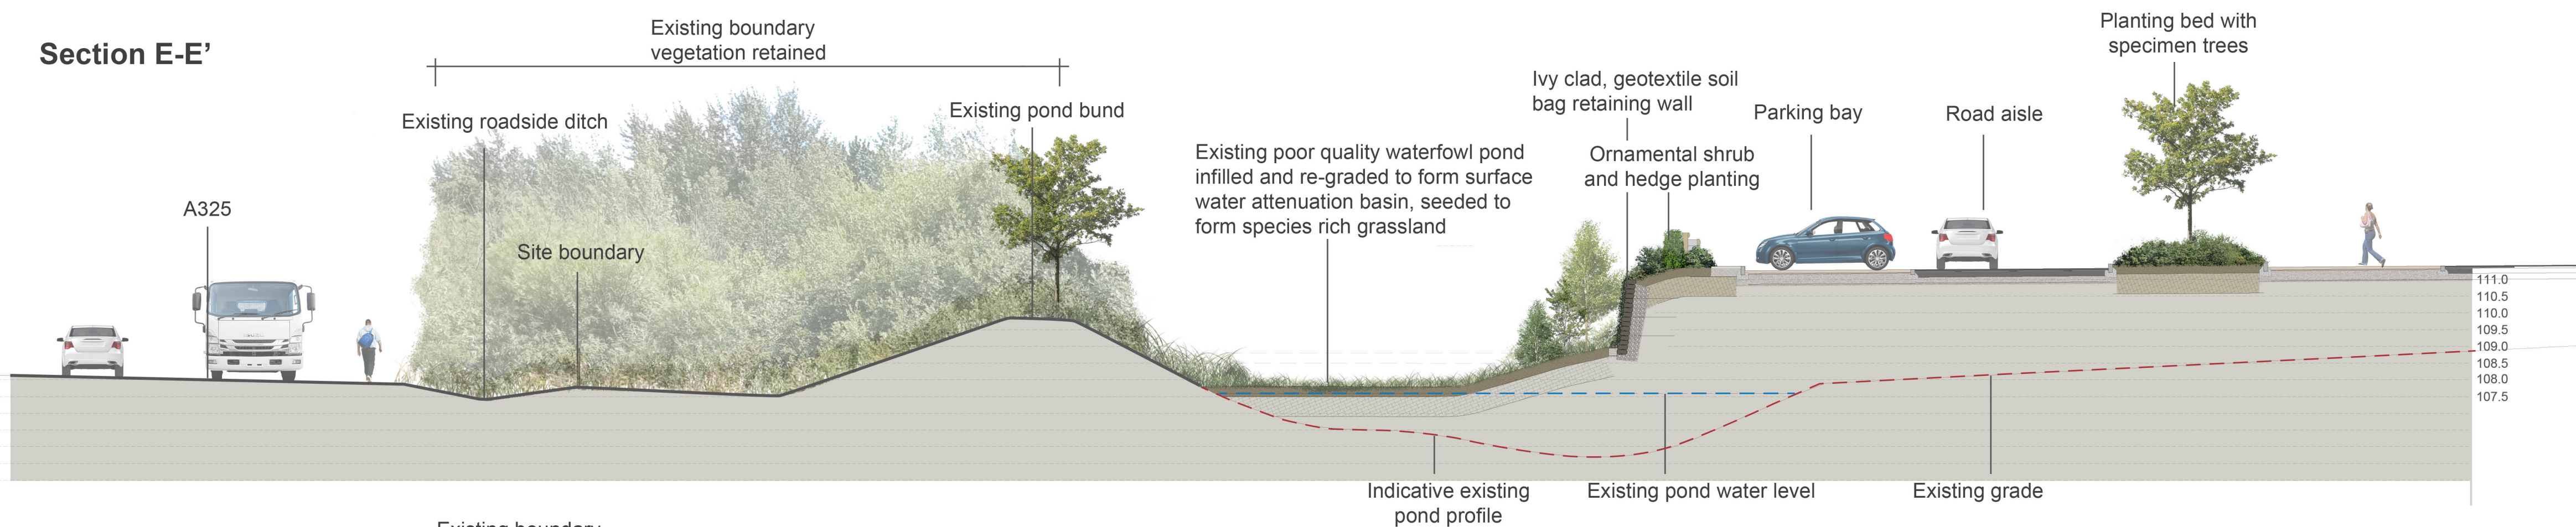


Section F-F'

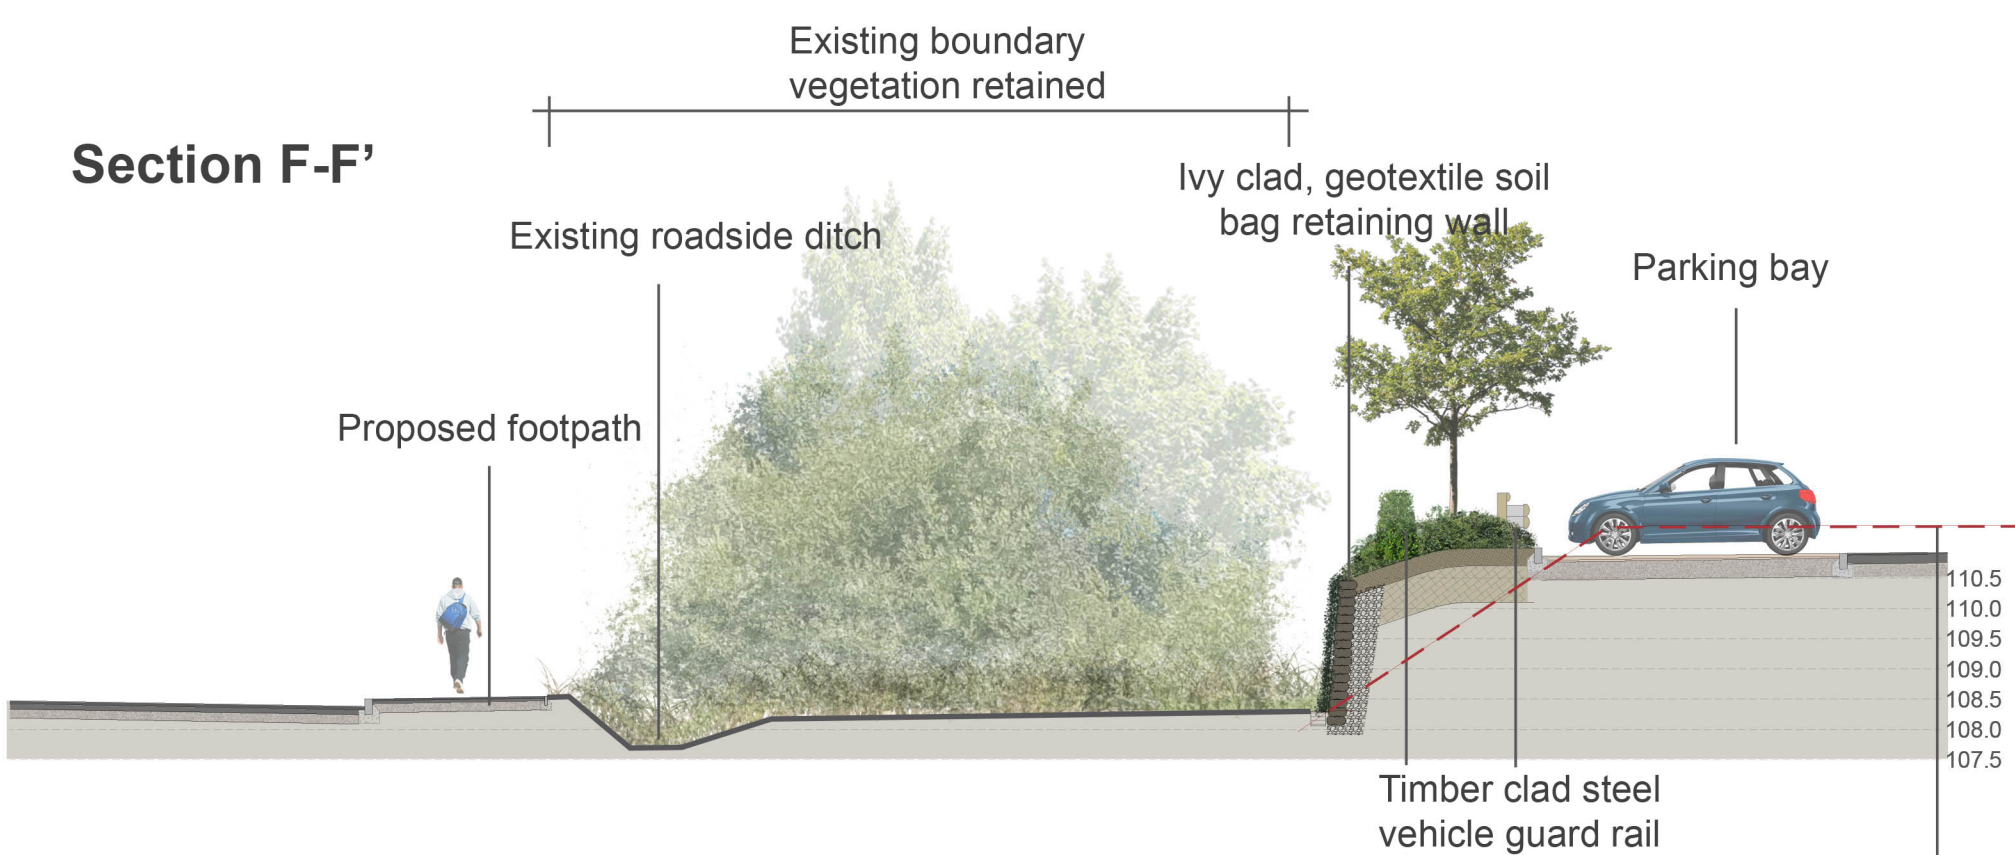

Section I-I'

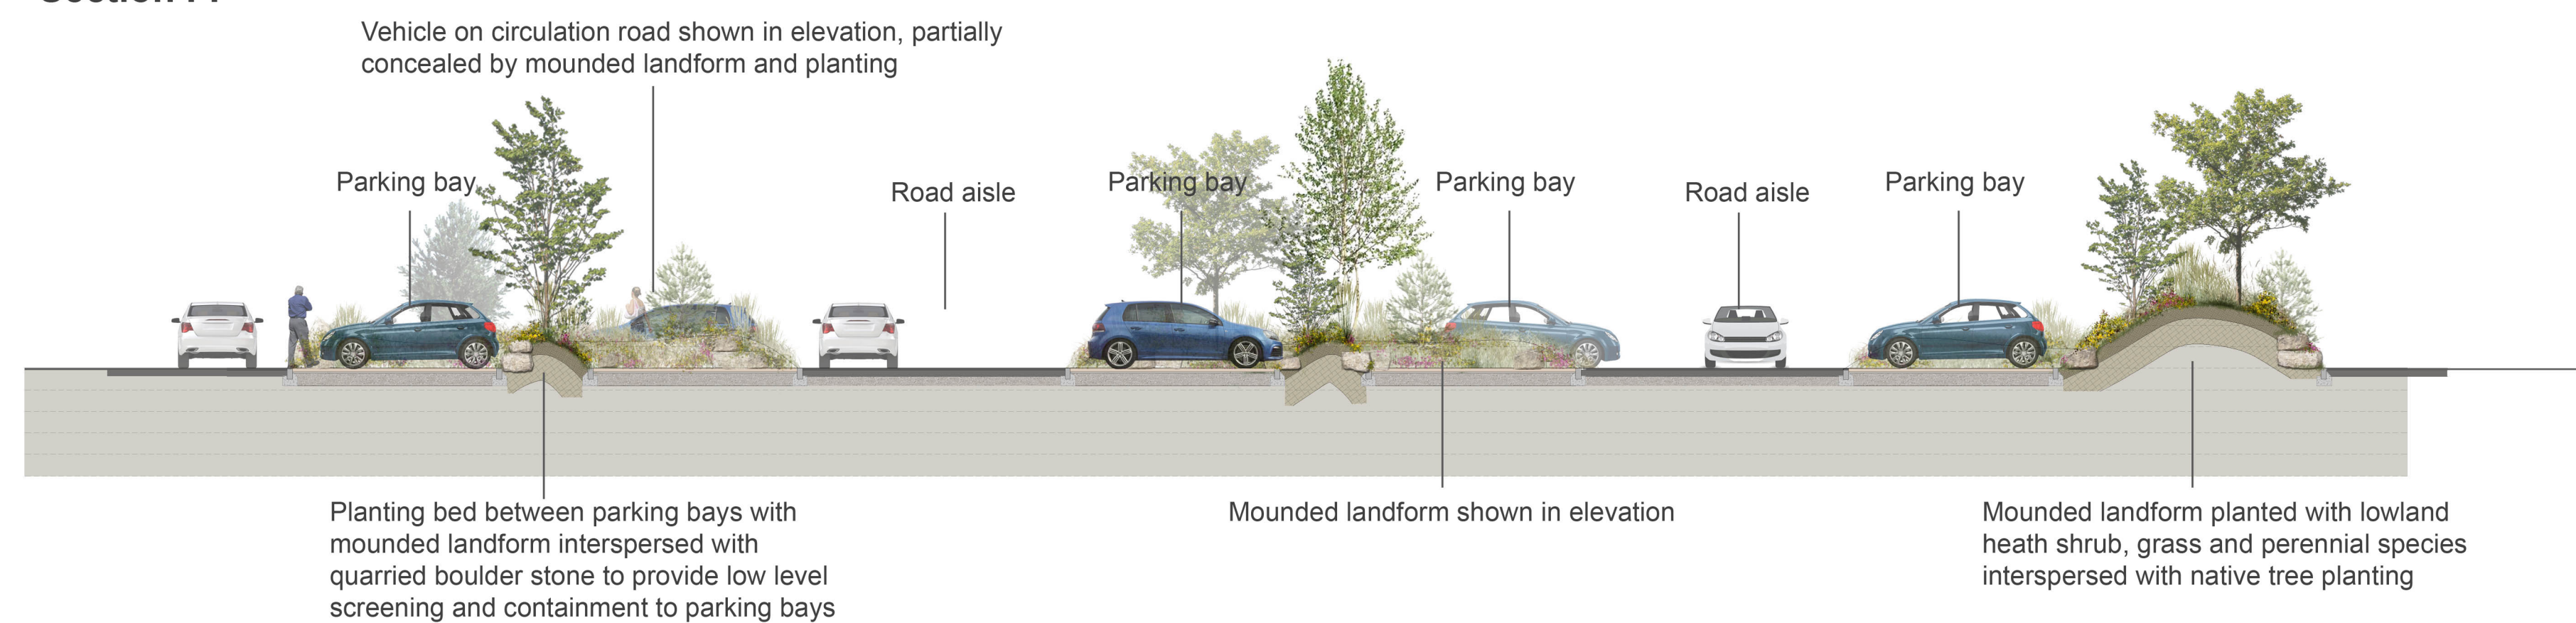

Section G-G'

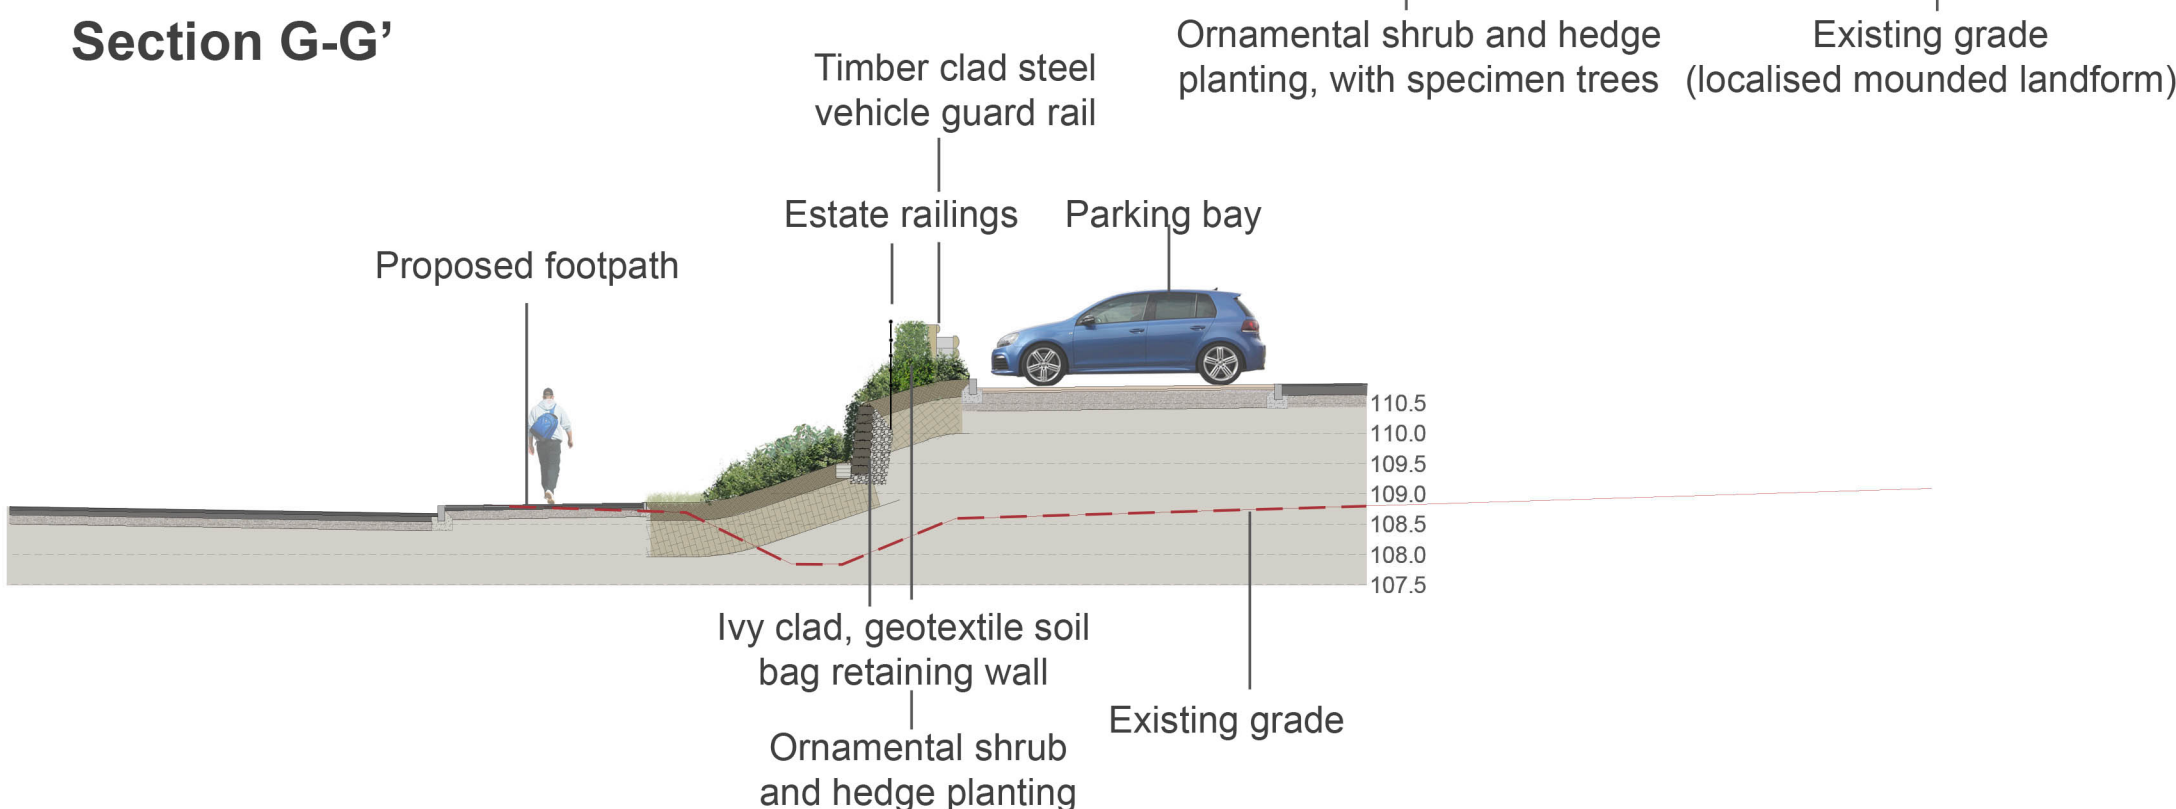

Section H-H'

