
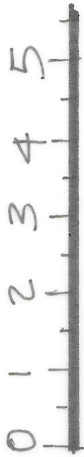


SAGE /03

Rear View

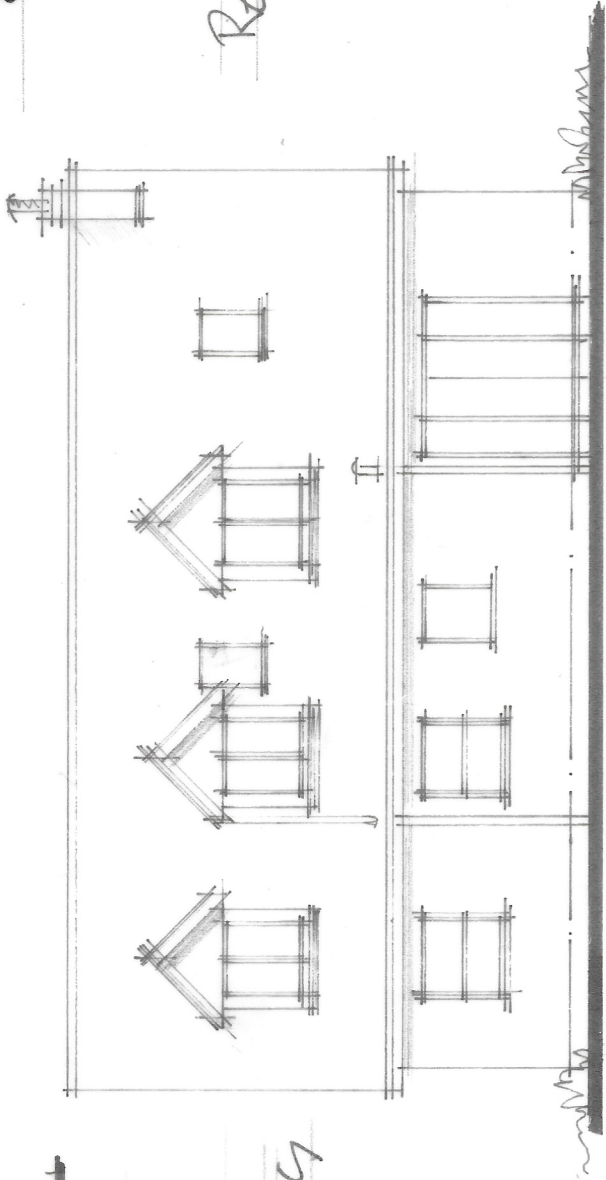

Scale bar 1:100

Existing
Elevations

Side View

