



FIRST FLOOR PLAN

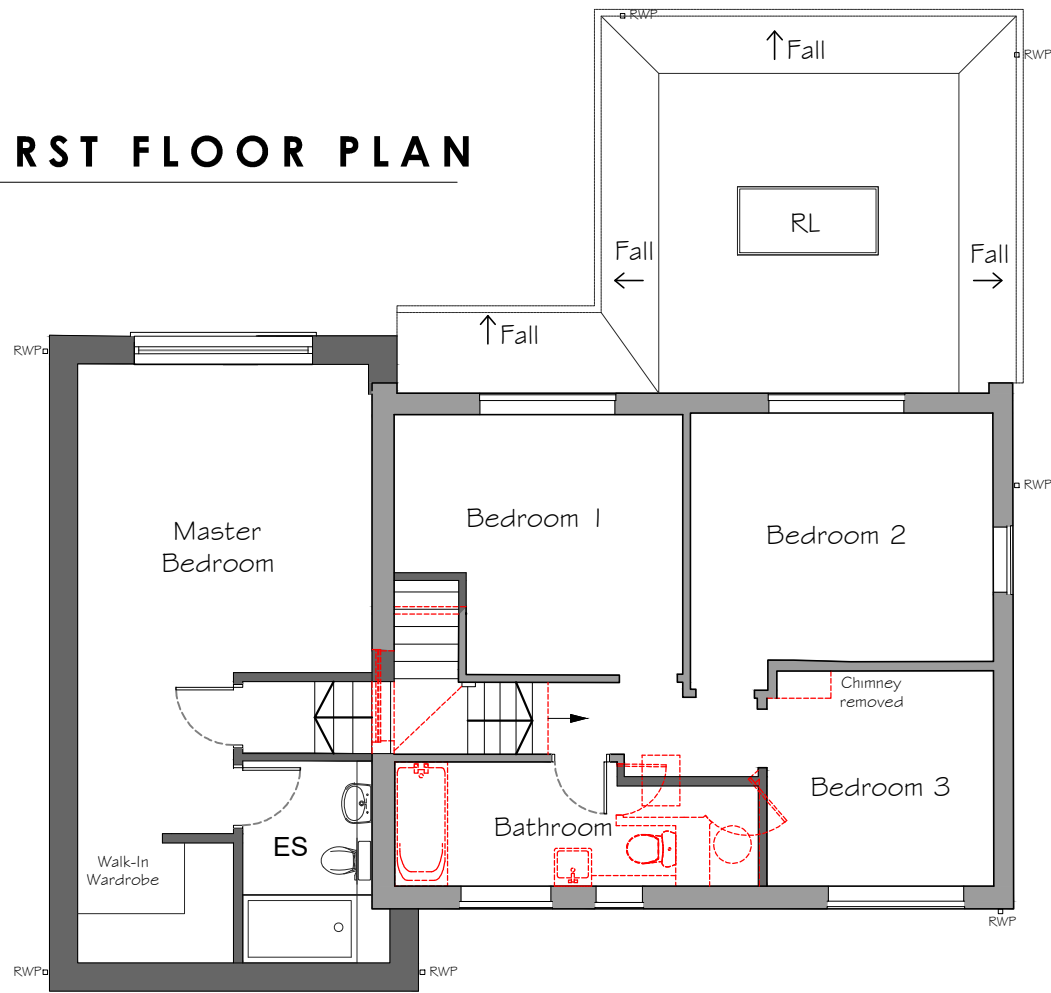

ROOF PLAN

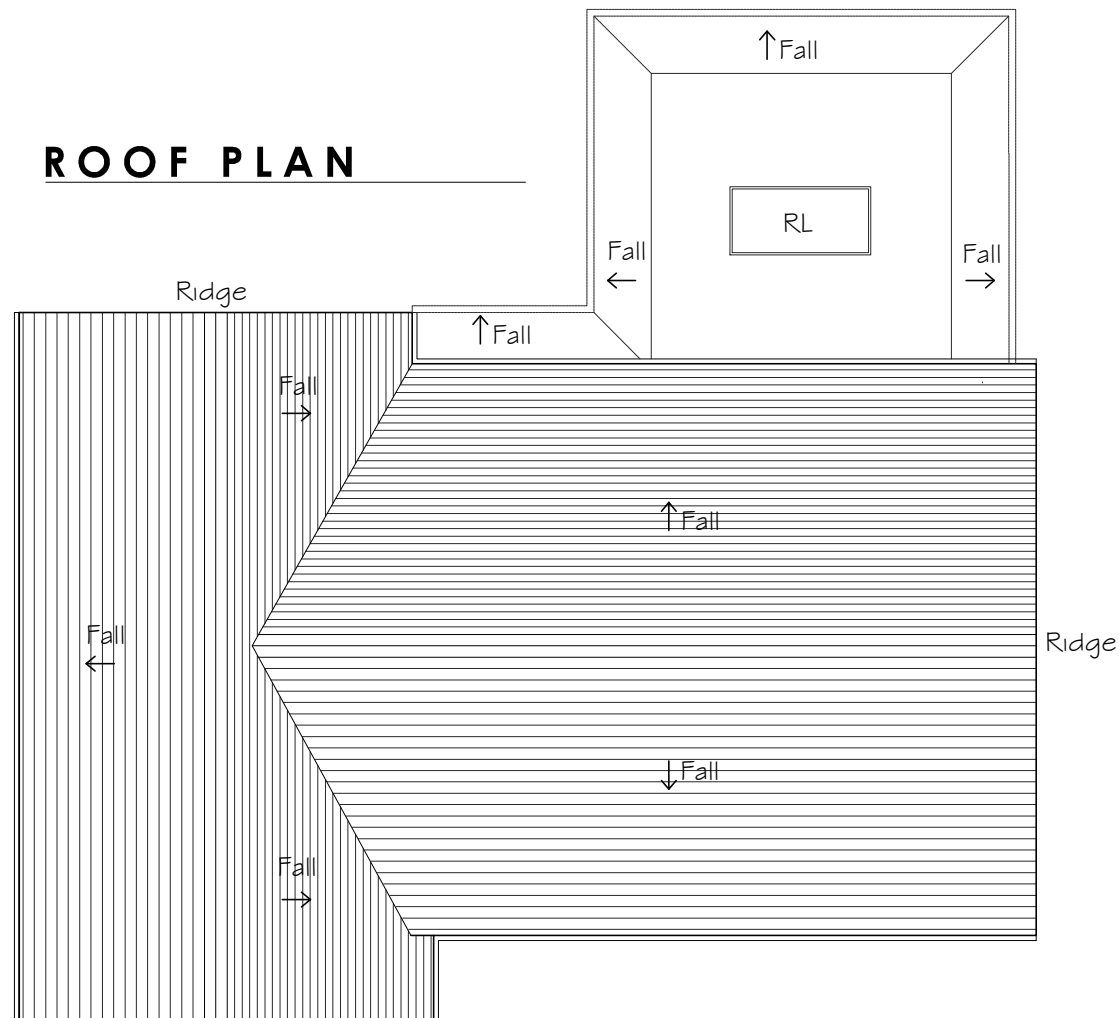

- Notes
1. This drawing is the copyright of MH Architects Ltd
 2. Do not scale this drawing except for Local Authority planning purposes
 3. All dimensions must be checked on site by the contractor prior to commencement of the works.




Client Approval

X	A - Approved
X	B - Approved with comments
X	C - Do not use


Rev.	Revision Note/Purpose of Issue	Drw By	Date	Chk By	Date
P01	Planning issue	TM	050623	NKS	050623
P02	Addition of north	TM	140623	NKS	140623
P03	NMA	TM	170124	NKS	170124
P04	NMA	TM	290124	NKS	290124

GROUND FLOOR PLAN

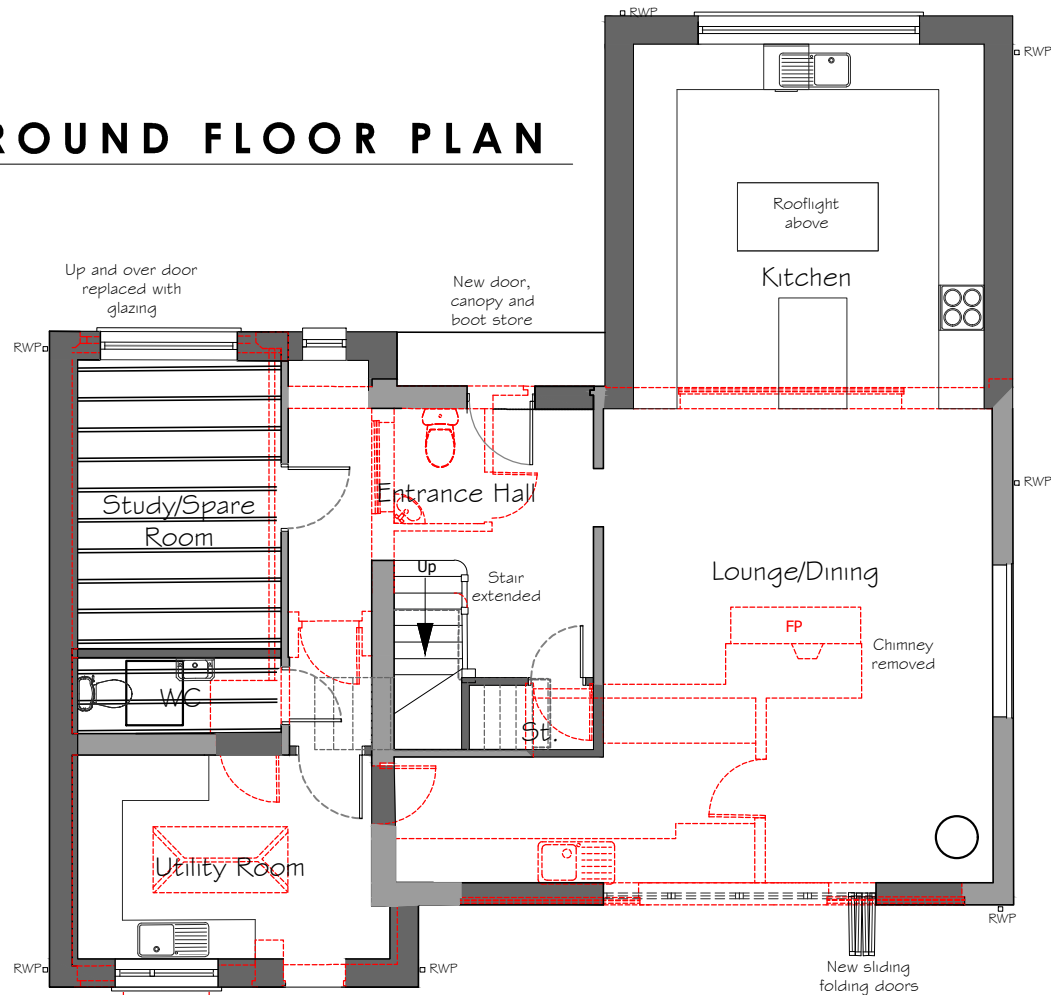

Proposed Walls
 To be Demolished or Removed

Plans 1:100 @ A3

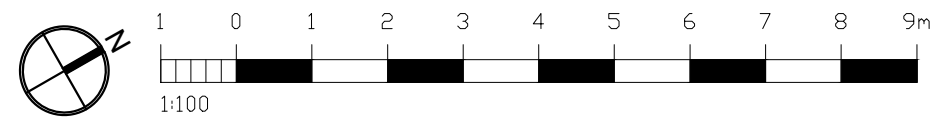

Client **Mark and Lucy Brown**

Job title **1 Carters Way
Wisborough Green
West Sussex**

Drawing title **Proposed Extension
Floor Plans**

Drawn	Date	Checked	Date	Scale at A3				
AE	20.01.23	NKS	20.01.23	1:100				
Job No.	Pro.	Org.	Zone	Level	Type	Role	No.	Rev.
22-168	LTH	MHA	XX	ZZ	DR	A	004	P04

Purpose of Issue **PLANNING**

Ground Floor 1 Bicentennial Building
Southern Gate | Chichester
West Sussex | PO19 8EZ

t. 01243 774748
e. admin@mharchitects.co.uk
www.mharchitects.co.uk

Limited Company
Registered in England No. 1994233