




**4001**  
Outer Frame

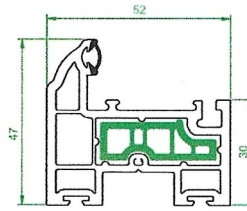


**4002**  
Small Sash

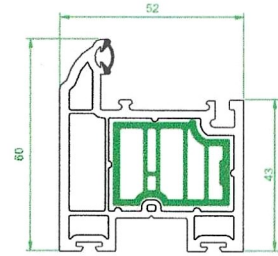


**4003**  
Medium Sash

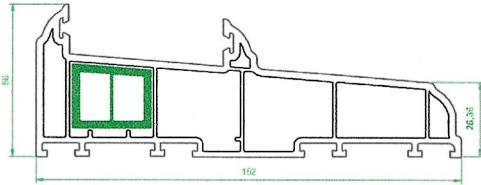

**4005**  
150mm Cill

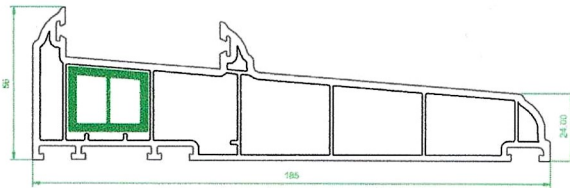


**4006**  
185mm Cill

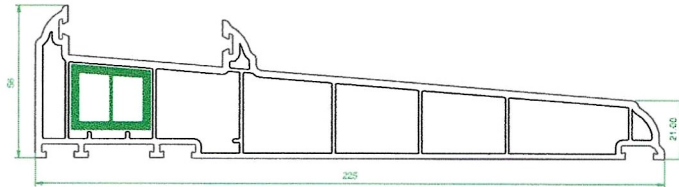


**4007**  
225mm Cill



**4008**  
24mm Ovolo Co Ex  
Glazing Bead

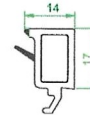


**4009**  
24mm Square Co Ex  
Glazing Bead

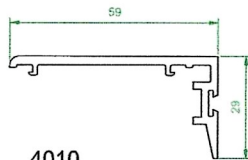


**4010**  
Interlock




**4012**  
Sash Stop

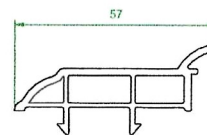


**4013**  
Sash Stop with upstand

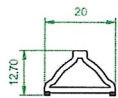

**4101**  
Astragal Bar

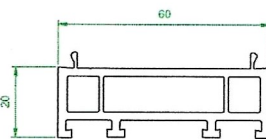


**4120**  
20mm Add On

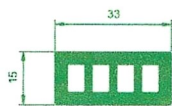


**4401**  
Thermal Insert  
For 4001 Outer Frame



**4402**  
Thermal Insert  
For 4003 Medium Sash

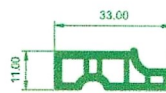

**4403**  
Thermal Insert  
For 4002 Small Sash

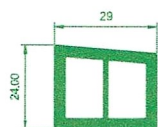

**4405**  
Thermal Insert  
For 4005, 4006, 4007 cill