



4 North View 1:4.44



5 North West View 1:4.44



6 West View 1:4.44



7 Rear South View 1:4.44




8 Rear South East View 1:4.44




9 Rear East View 1:4.44



1 Location Plan 1:1250

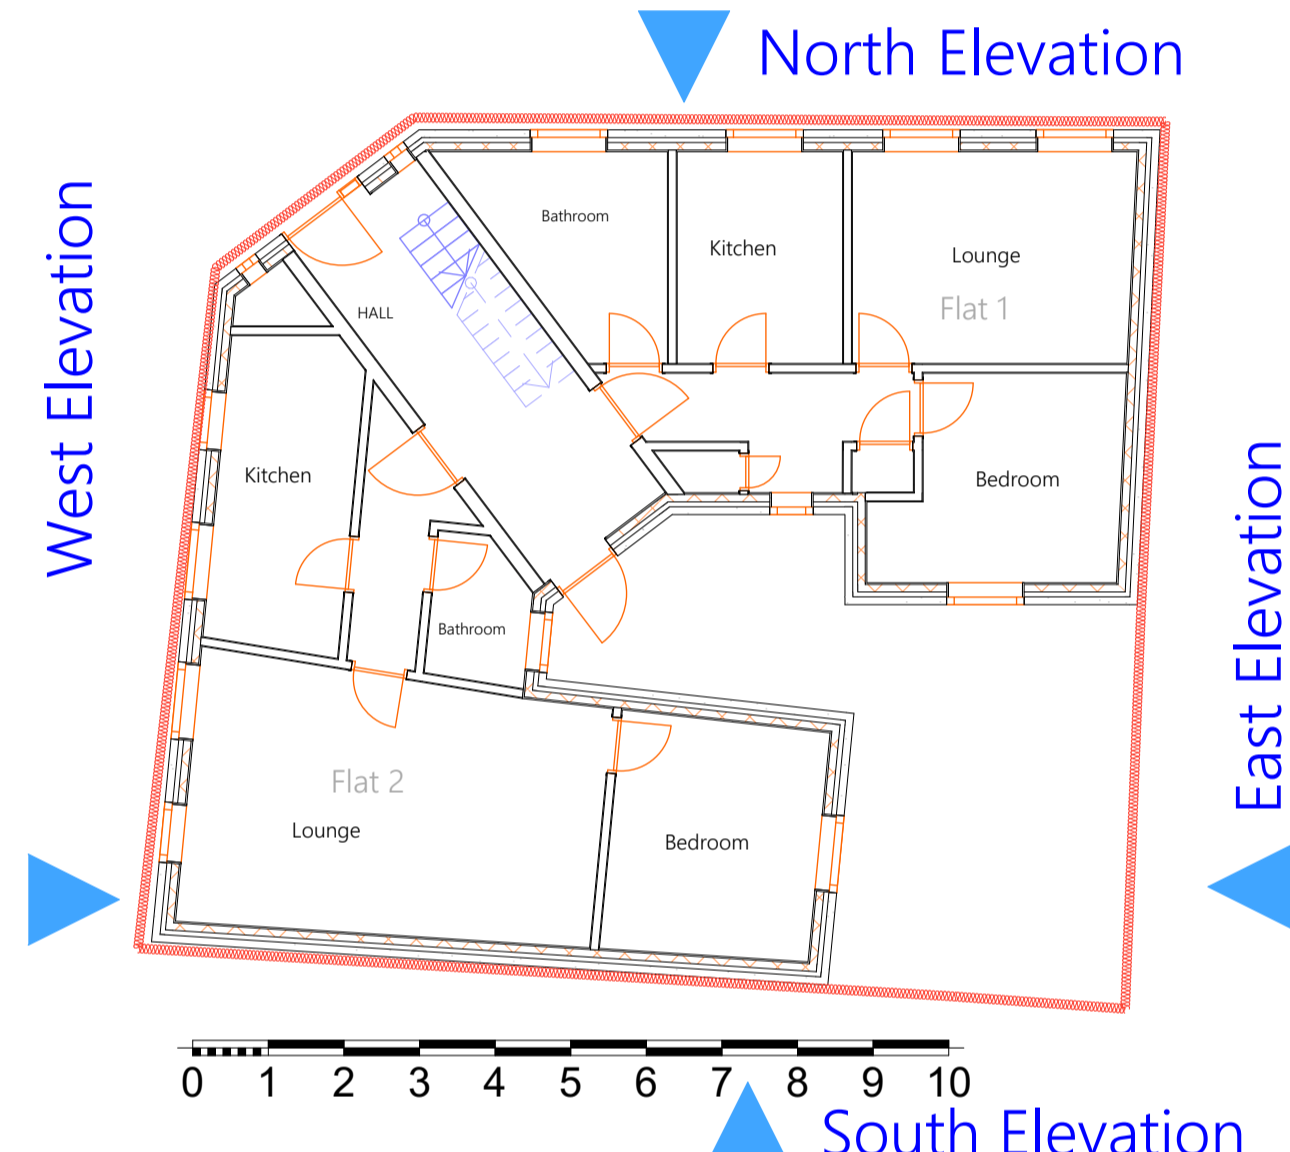

2 Site Plan Existing 1:100

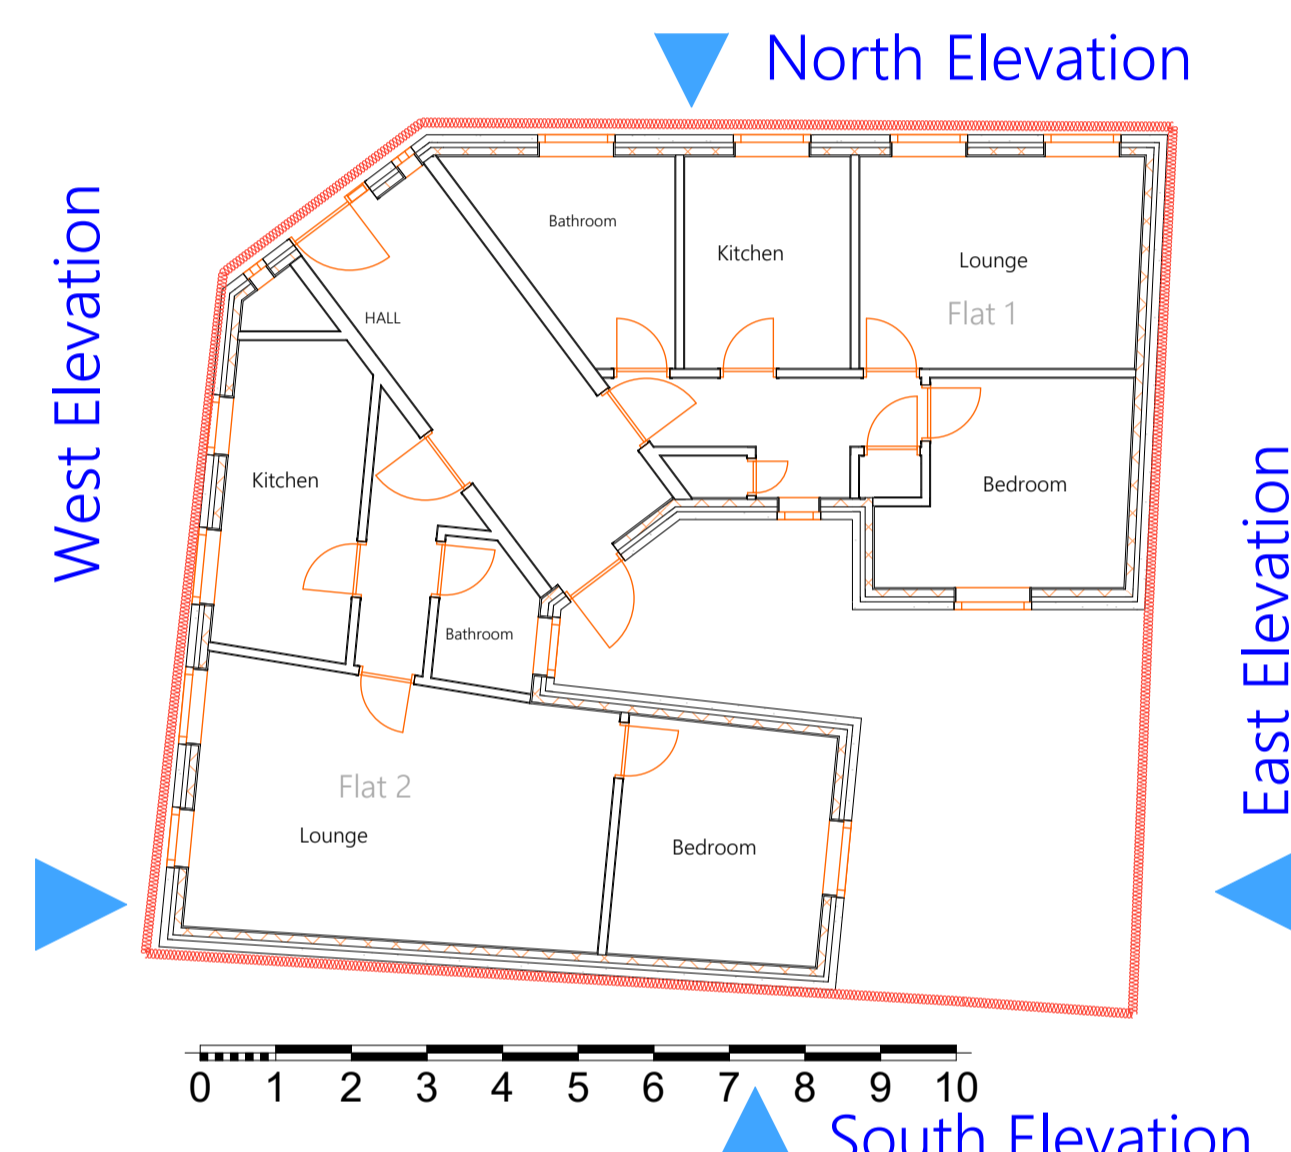

3 Site Plan Proposed 1:100



10 3D Front Proposed (Not Materials) 1:100



11 3D Rear Proposed (Not Materials) 1:100

This document and its design content is copyright ©. It shall be read in conjunction with all other associated project information including models, specifications, schedules and related consultants documents. Do not scale from documents. All dimensions to be checked on site. Immediately report any discrepancies, errors or omissions on this document to the Originator. If in doubt ASK.

Client Approval	Scales @ A1 1:1250, 1:100, 1:4.44	Date 2024-01-26
-----------------	--------------------------------------	--------------------

A - Approved
B - Approved with Comments
C - Do Not Use

Layout Title <b>Site Plan</b>	
Architectonology.design	www.architectonology.design
179 Edwin Road Rainham, Kent ME8 0AH	Tel: 07957 350204 info@architectonology.design

Project <b>Alfred Mews - Replacement Windows</b>
---

Status <b>Planning Application</b>
---------------------------------------

Site Address <b>Alfred Mews 17 Alfred Square Deal Kent CT14 6LR</b>
--

Drawing Number	project	originator	zone	level	type	role	number	rev
Layout ID	01							01 - WIP