


**Existing Window Elevation**

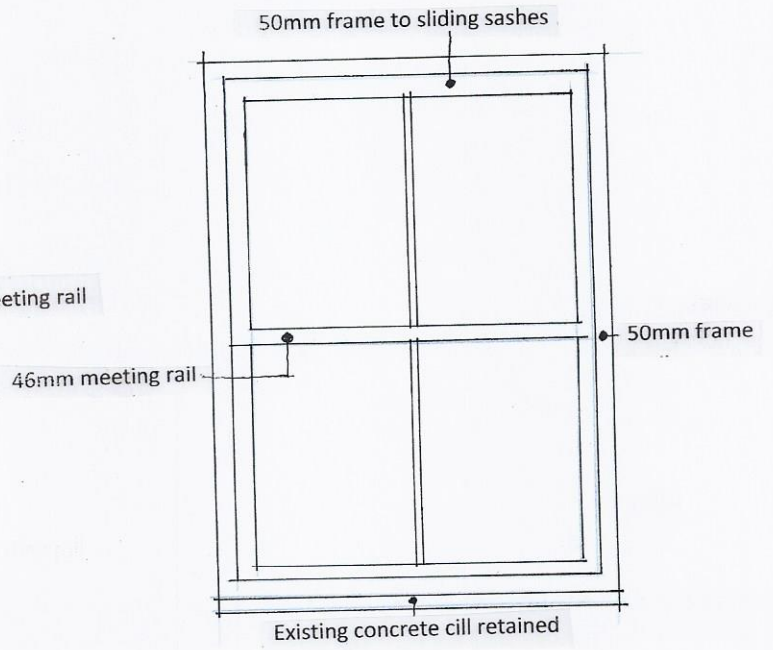

**Proposed Window Elevation**

Ground and first floor sashes are 1425mm deep  
 Second Floor sashes are 1200mm deep

Proposed window replacement @  
 9 Alfred Mews,  
 Deal

Scale 1:20

Julian Sinstadt MBEng  
 4 The Old Coachworks,  
 Delf Street,  
 Sandwich  
 CT13 9HD