


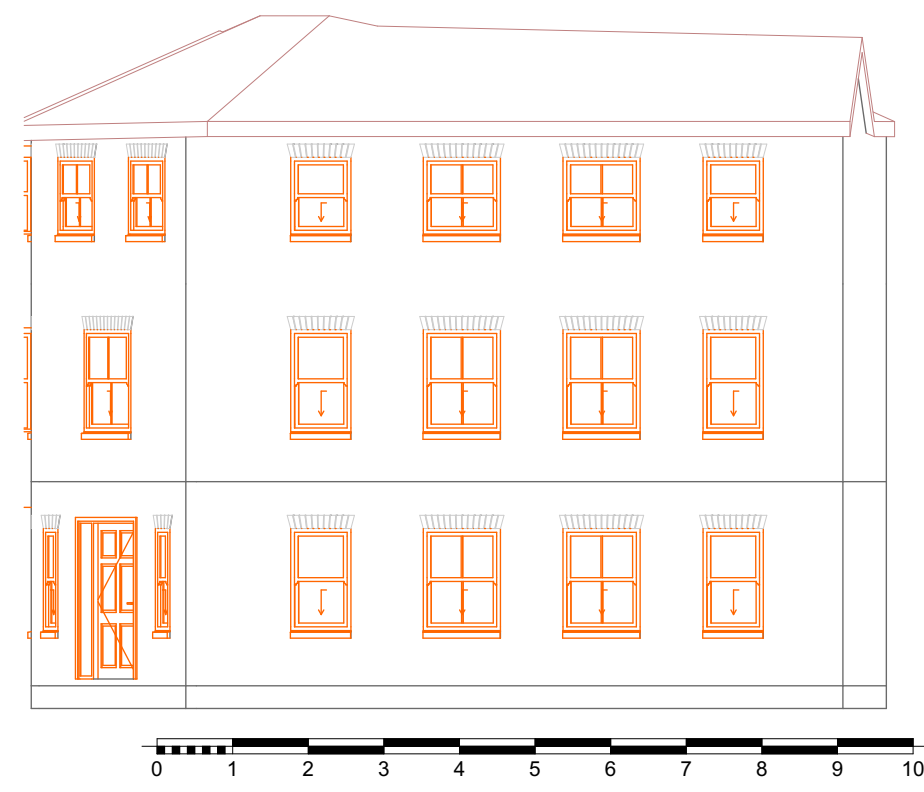

1 East Elevation Existing 1:100



5 East Elevation Proposed 1:100




2 West Elevation Existing 1:100




6 West Elevation Proposed 1:100




3 North Elevation Existing 1:100

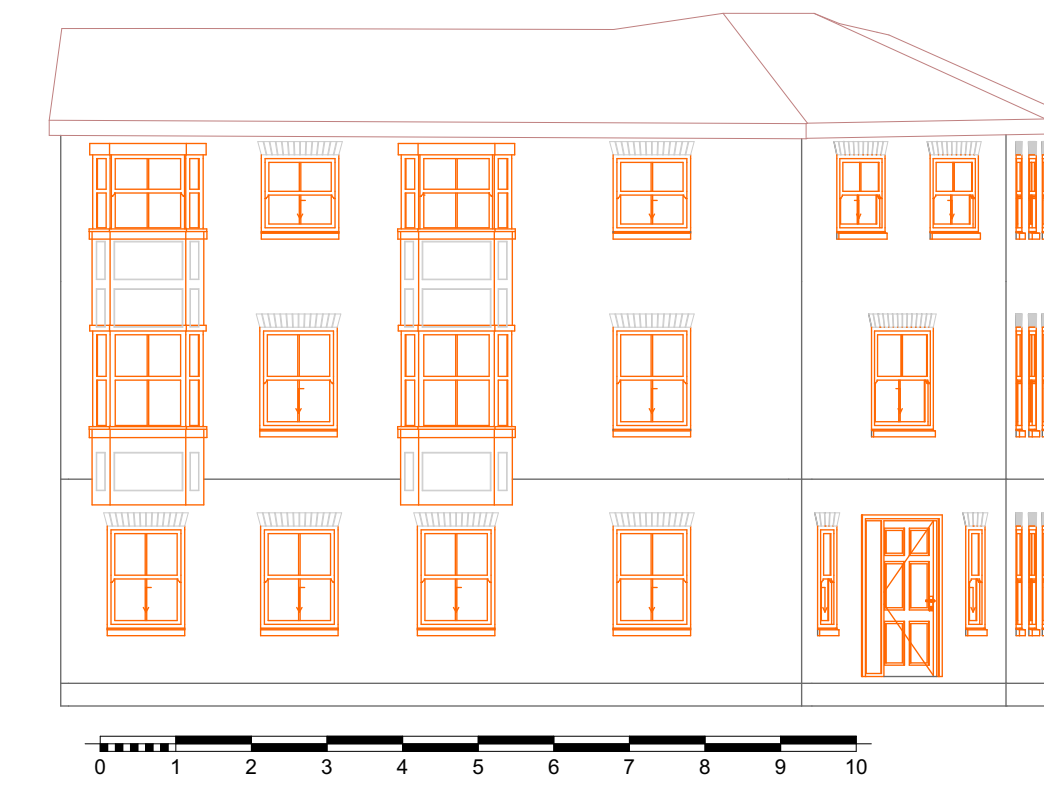

7 North Elevation Proposed 1:100

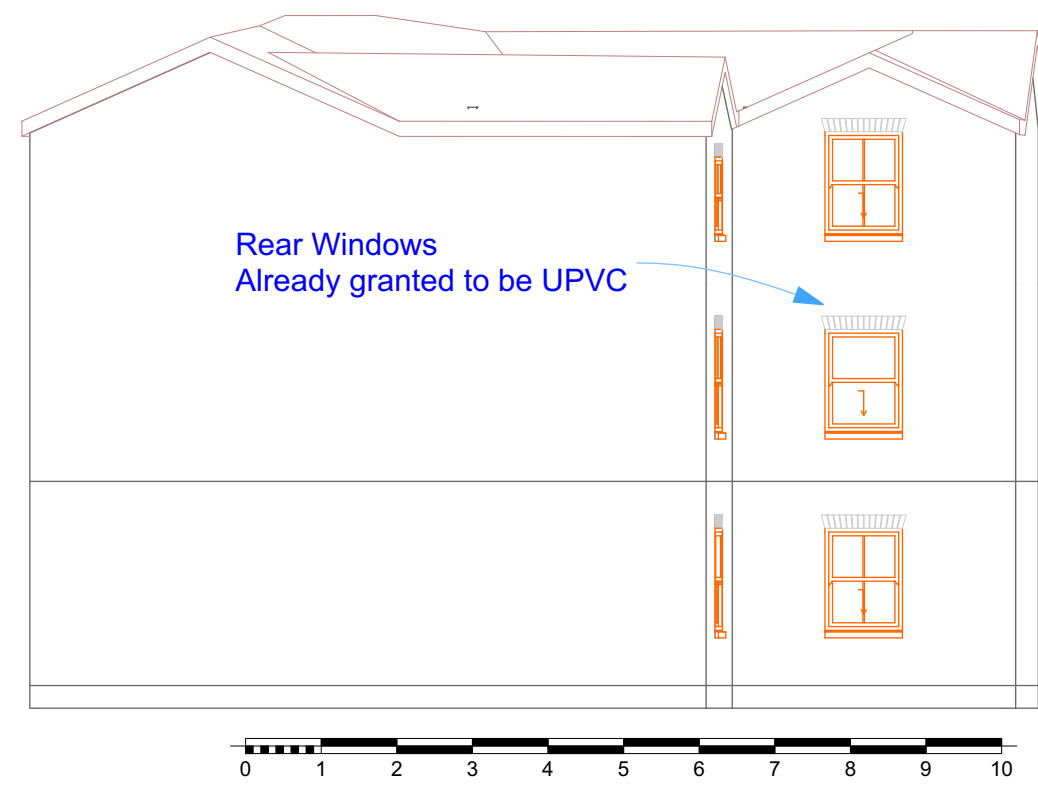

4 South Elevation Existing 1:100

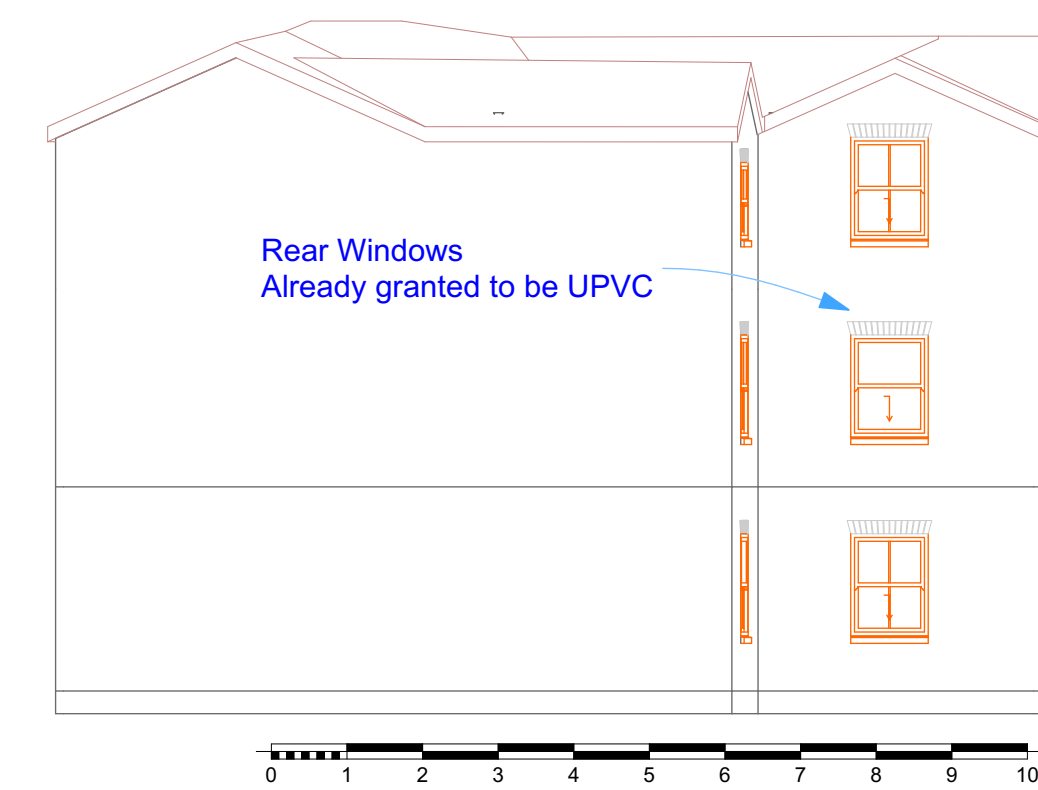

8 South Elevation Proposed 1:100