



SECTION X-X


SECTION Y-Y

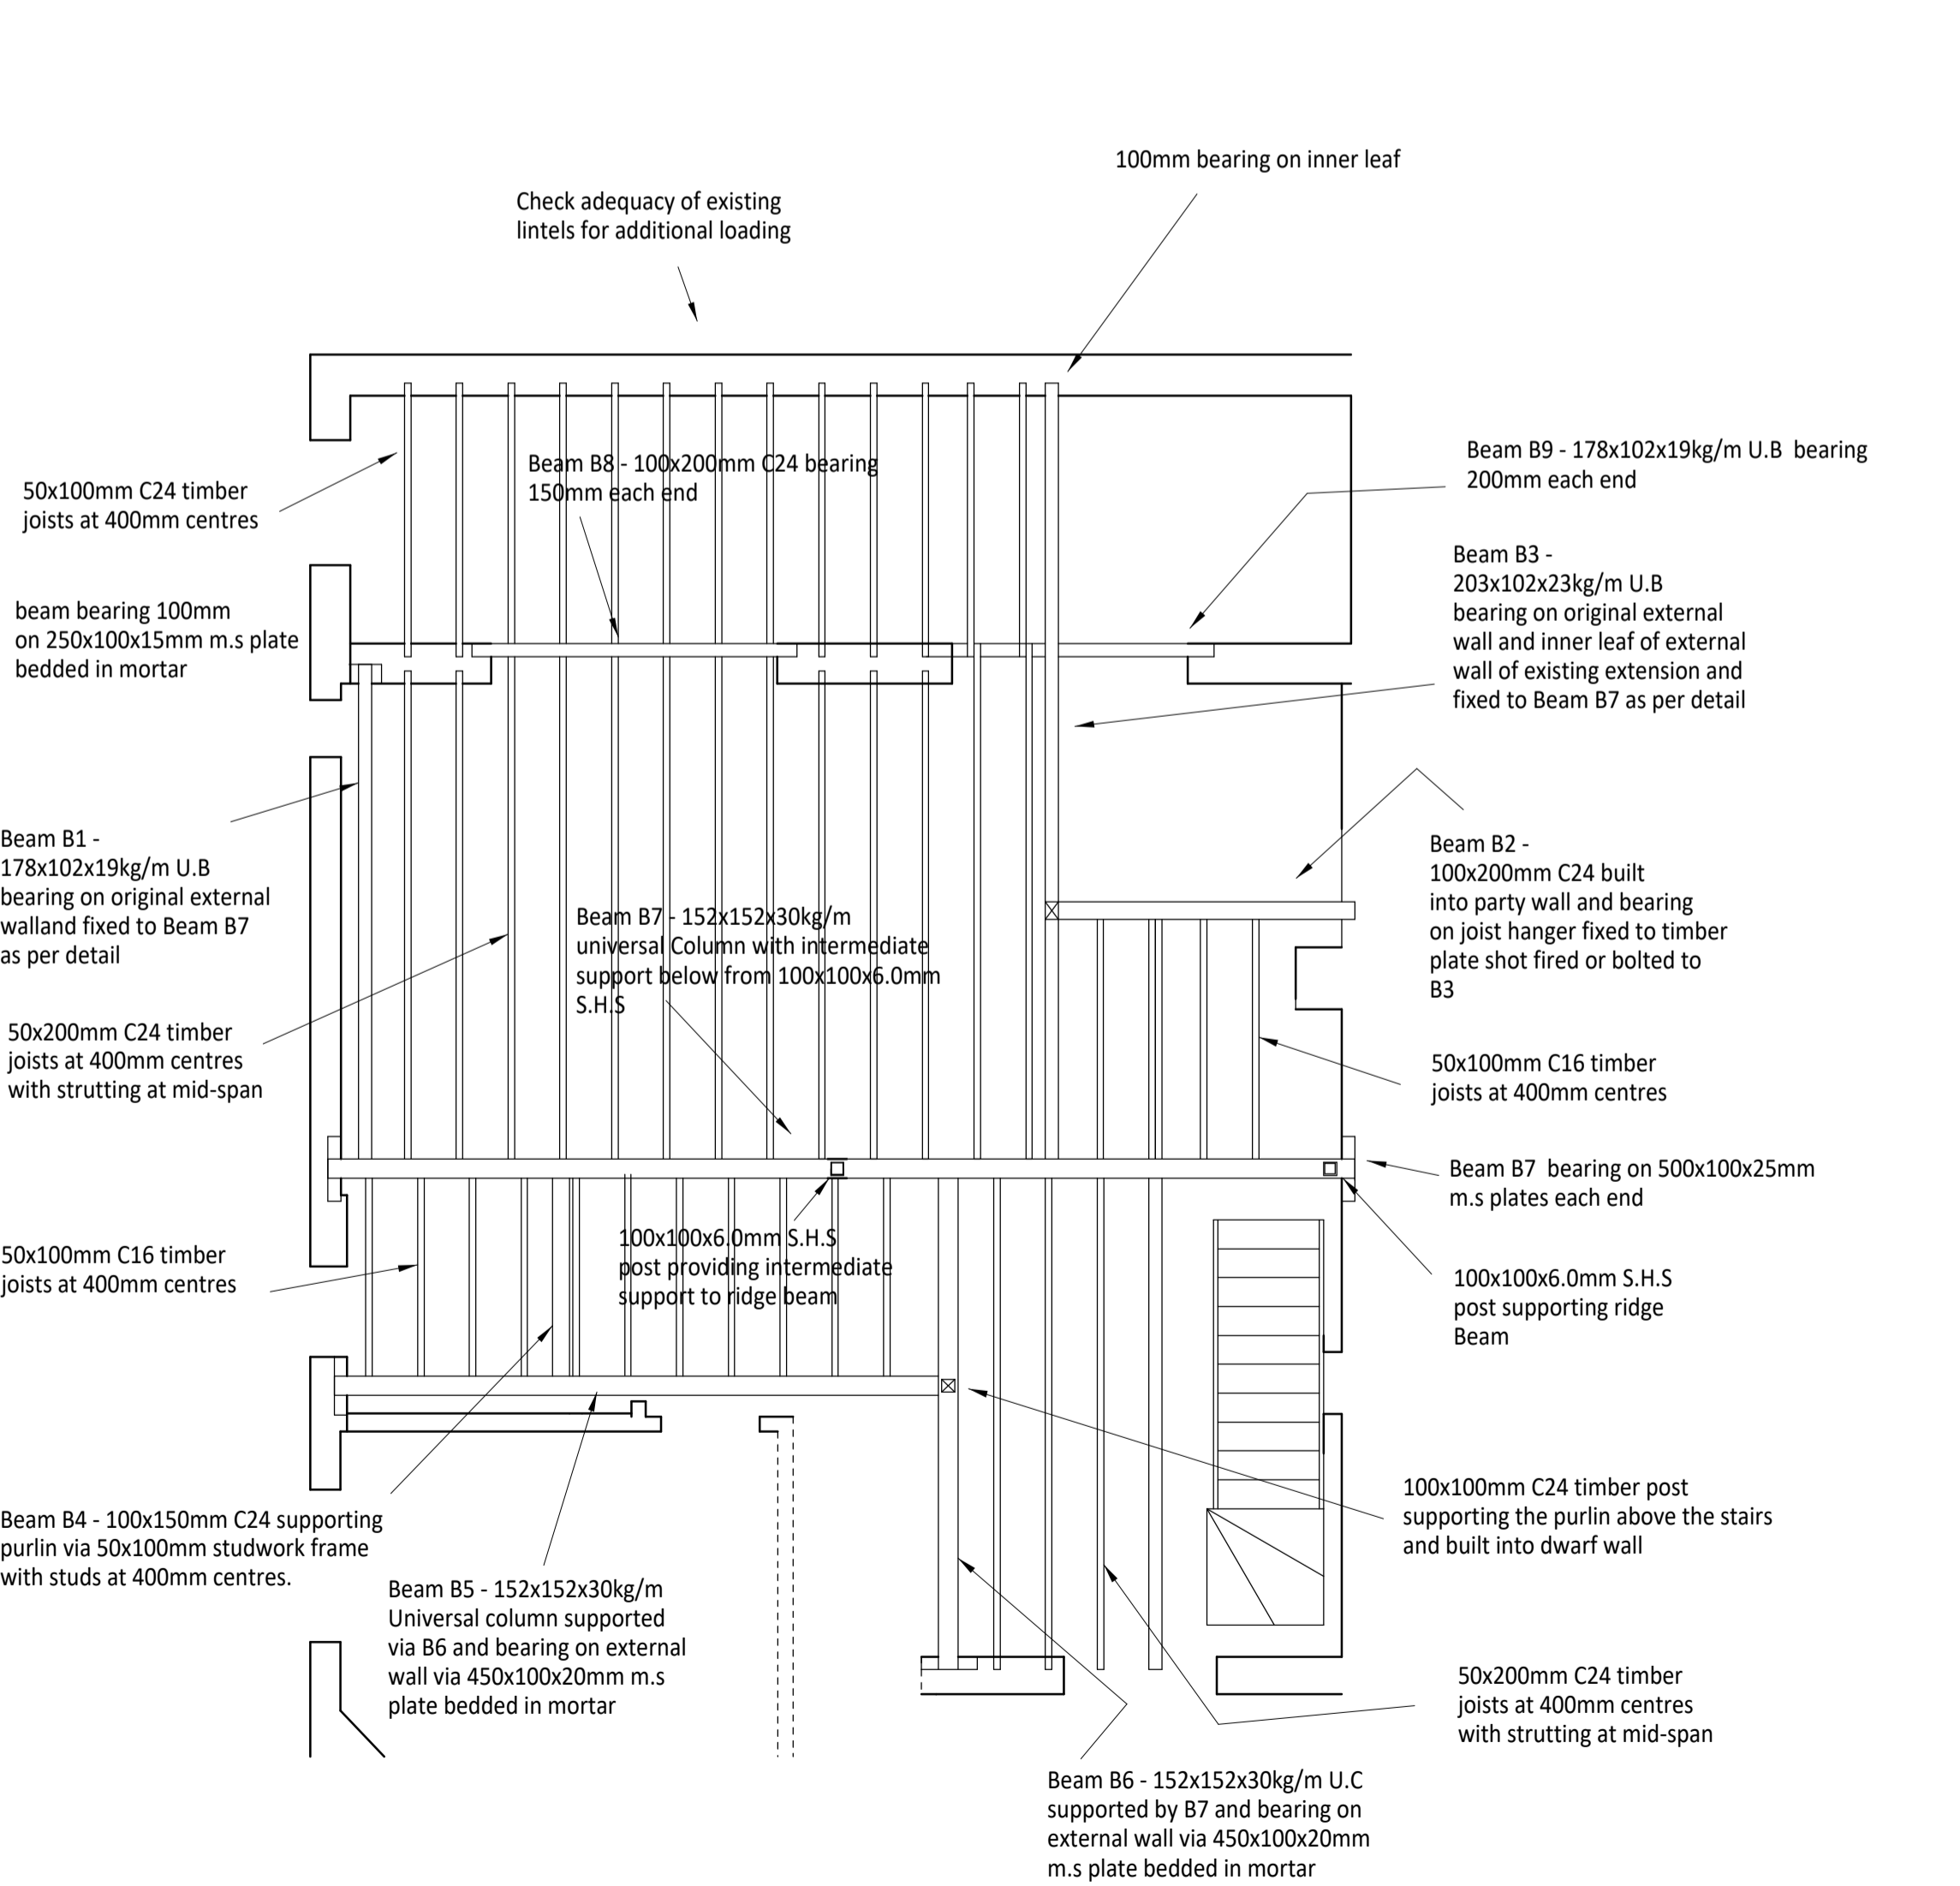


STRUCTURAL LAYOUT

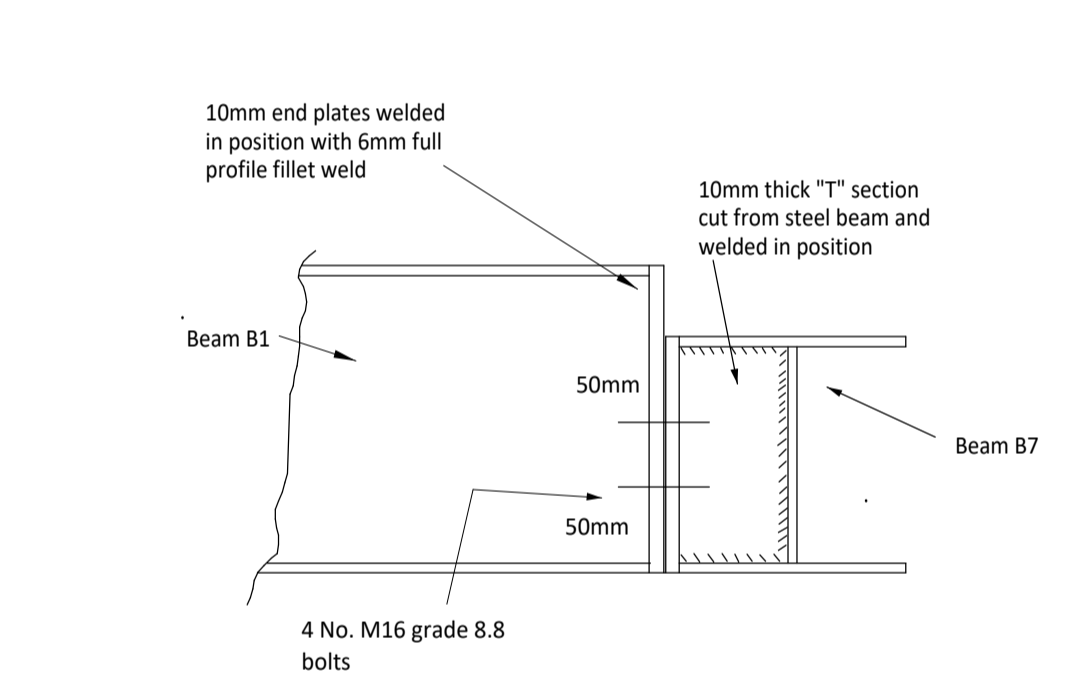


Connection detail Beam B1 & B3 to B7

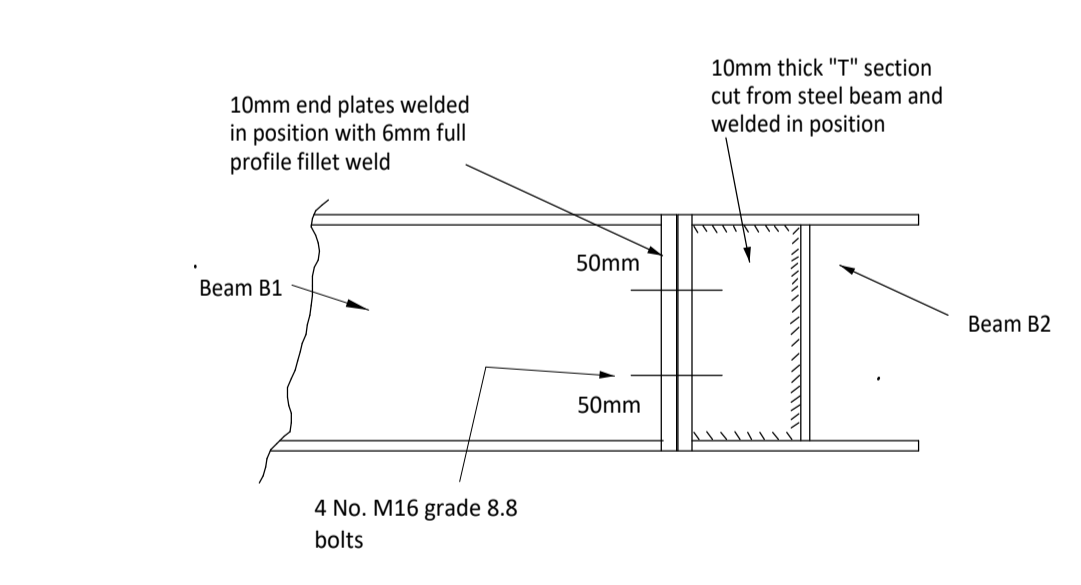

Connection detail Beam B5 to B6 & B6 to B7

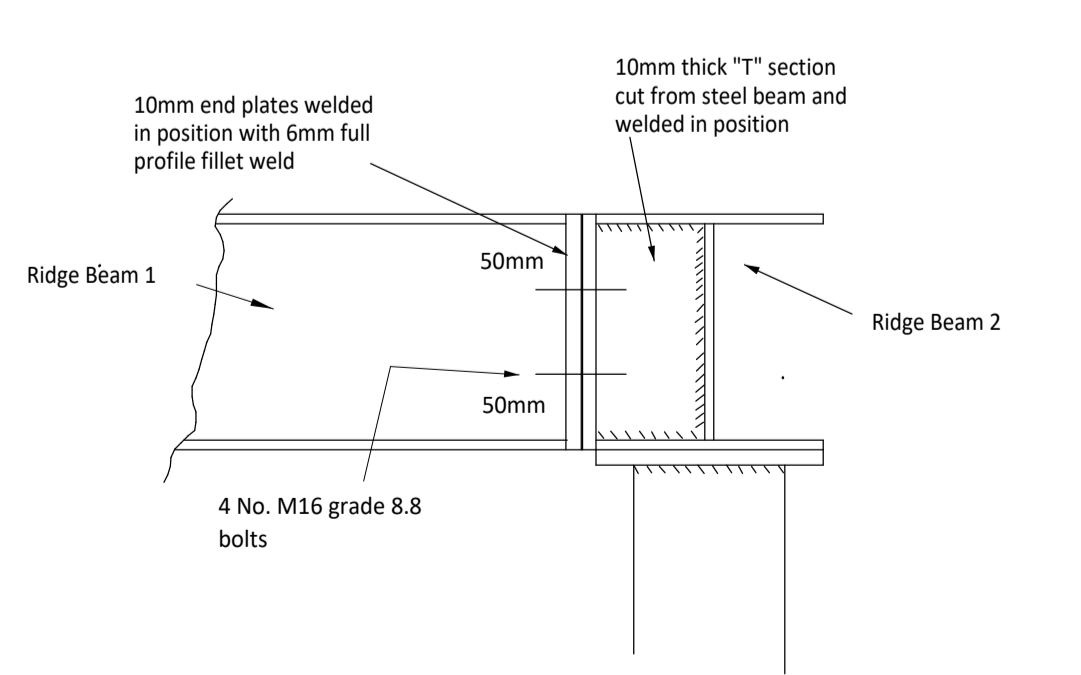

Ridge Beam Connection Detail

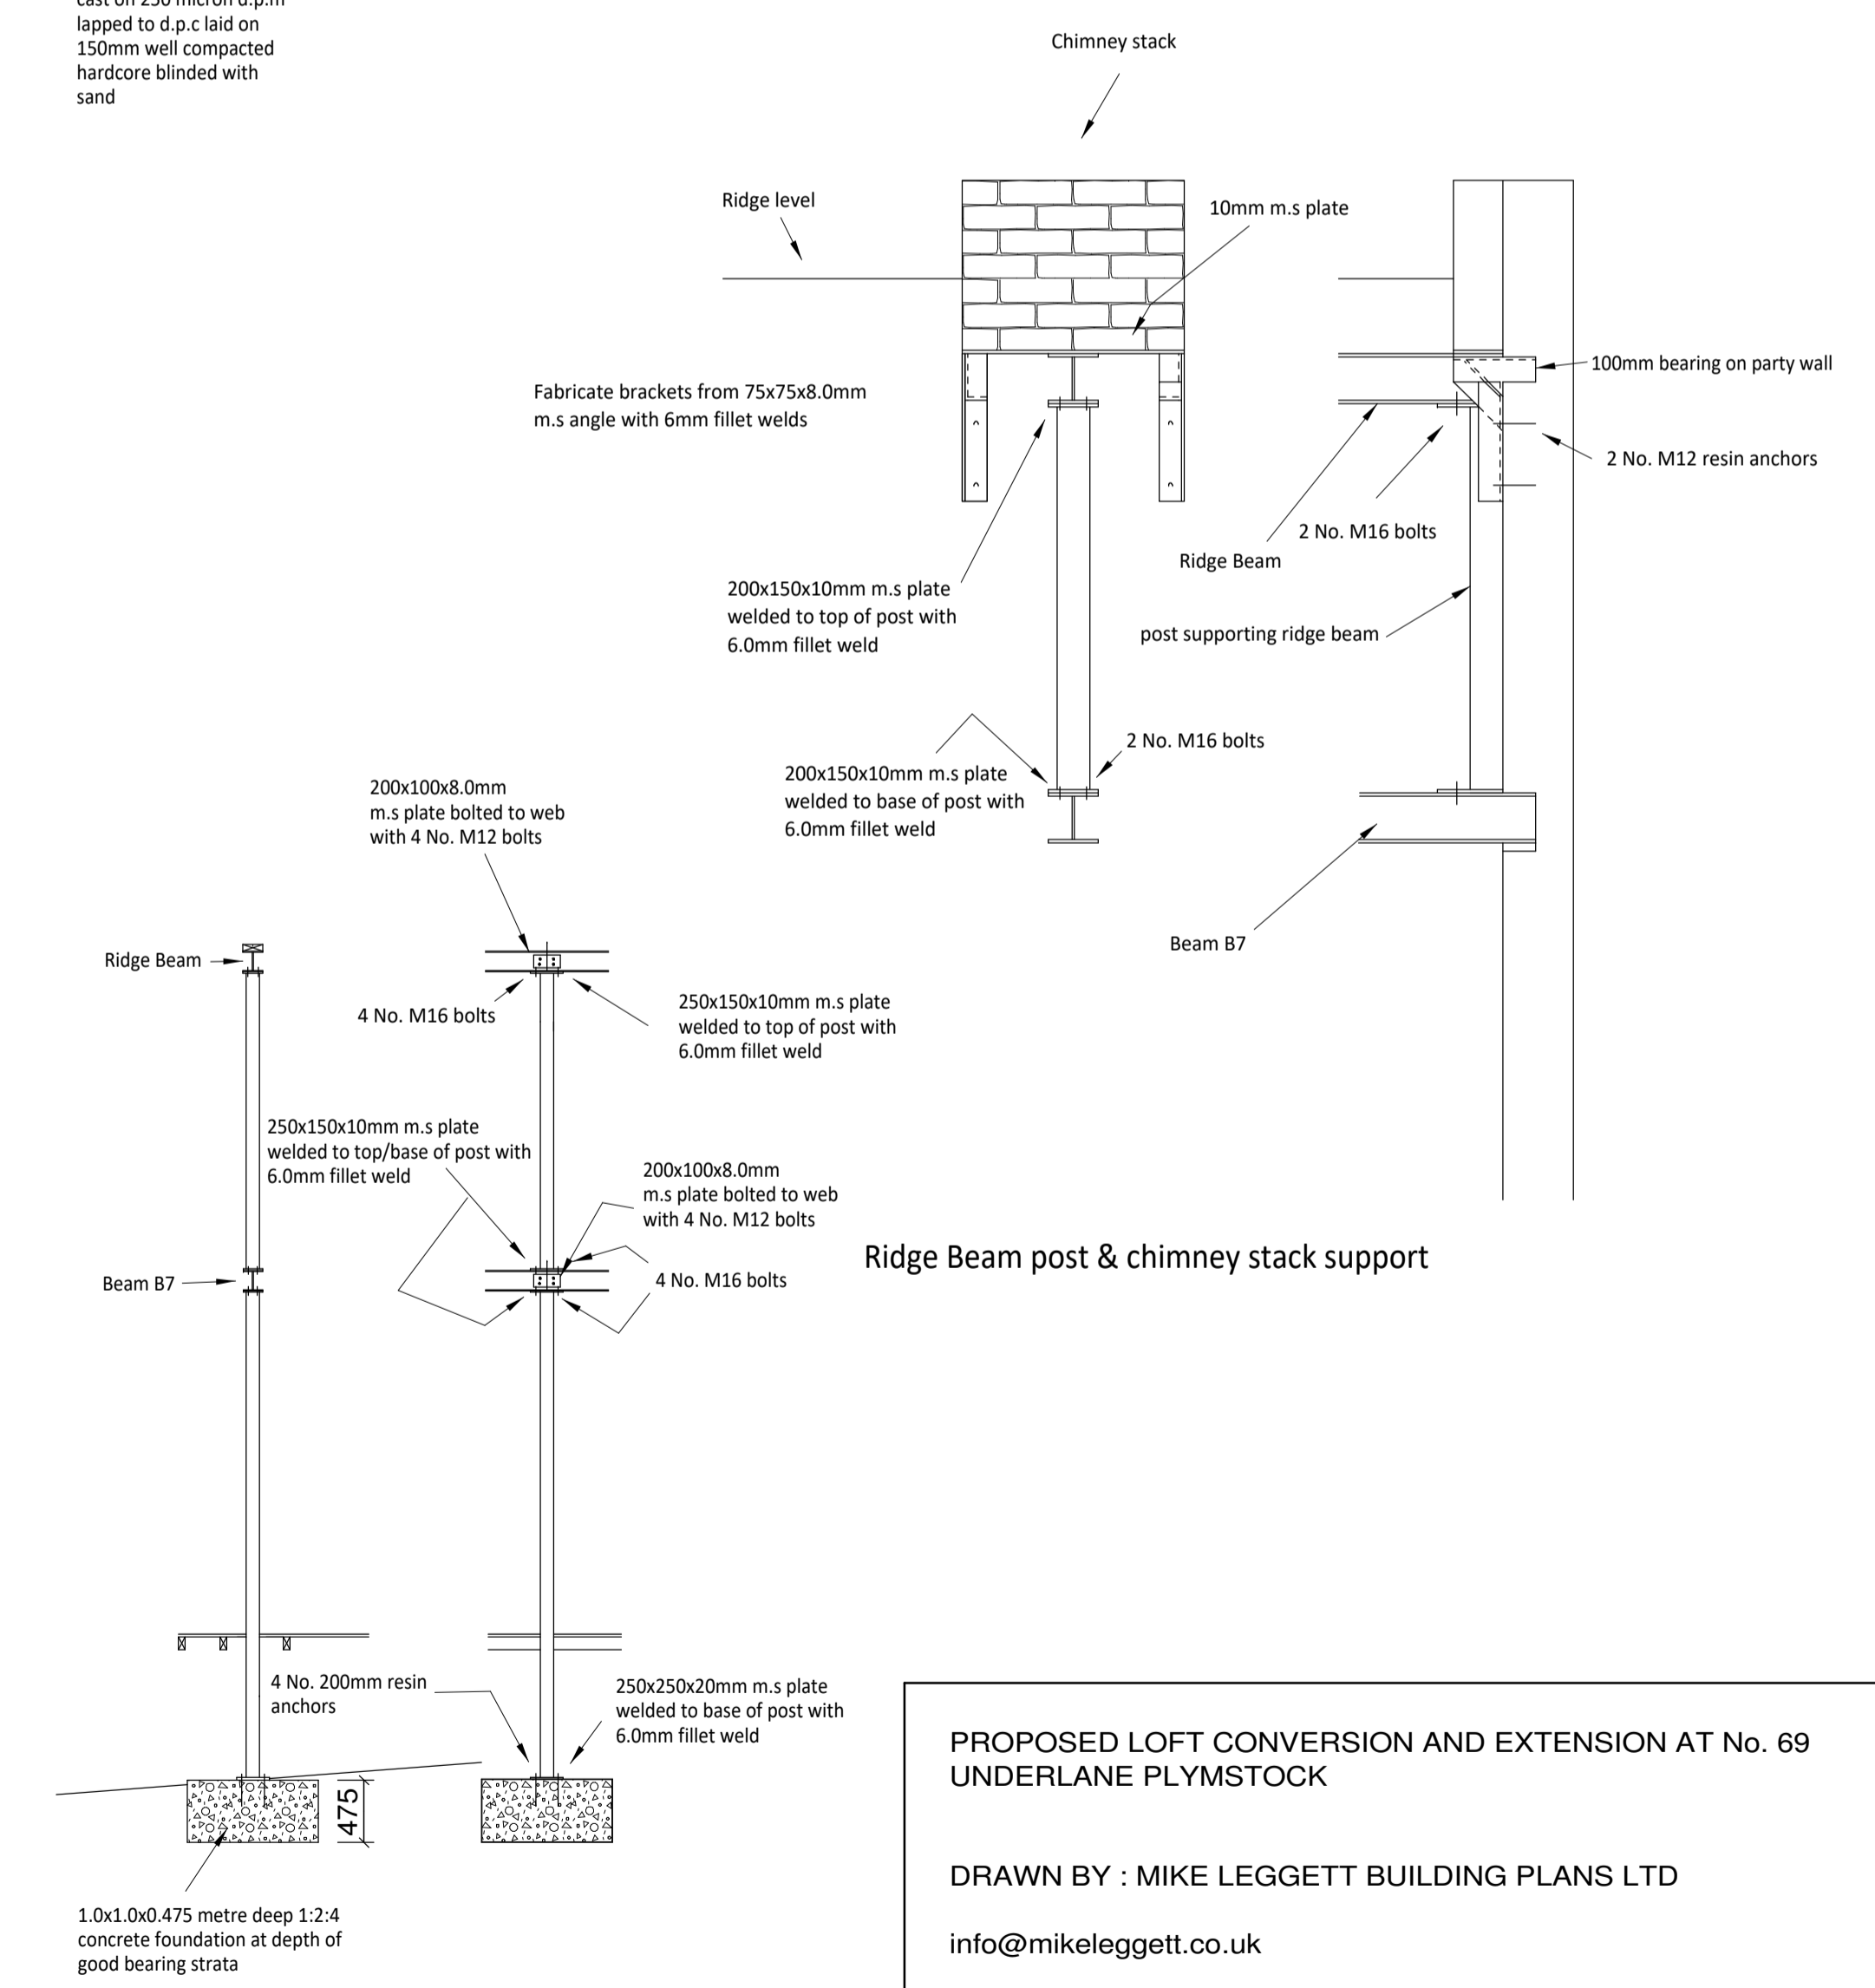

Posts providing intermediate support to ridge beam and support to Beam B7

PROPOSED LOFT CONVERSION AND EXTENSION AT No. 69 UNDERLANE PLYMSTOCK

DRAWN BY : MIKE LEGGETT BUILDING PLANS LTD

info@mikeleggett.co.uk

DATE : 18th January 2024

SCALE : 1/50 1/100 (PRINT @ A1)

DWG 3 of 3

CLIENT : Mr L Blampey