


ZONES AREA - ROOM ANALYSIS

| Home Story Name | Zone Category | Zone Number | Zone Name | Measured Area |
|------------------------|---------------|----------------|-----------|------------------|
| Ground Floor | | | | |
| RESIDENTIAL R-1 | 01 | LIVING | 30.19 | |
| RESIDENTIAL R-1 | 02 | RECEPTION 2 | 19.79 | |
| RESIDENTIAL R-1 | 03 | HALL | 2.93 | |
| RESIDENTIAL R-1 | 04 | KITCHEN DINING | 21.20 | |
| RESIDENTIAL R-1 | 09 | STUDY | 4.06 | |
| | | | | 78.17 m² |
| First Floor | | | | |
| RESIDENTIAL R-1 | 05 | BEDROOM | 17.14 | |
| RESIDENTIAL R-1 | 06 | BEDROOM | 8.02 | |
| RESIDENTIAL R-1 | 07 | BATHROOM | 6.71 | |
| RESIDENTIAL R-1 | 08 | HALL | 5.70 | |
| RESIDENTIAL R-1 | 10 | ENSUITE | 6.03 | |
| RESIDENTIAL R-1 | 11 | DRESSING | 10.56 | |
| | | | | 54.16 m² |
| Loft Conversion | | | | |
| RESIDENTIAL R-1 | 11 | BEDROOM | 10.94 | |
| RESIDENTIAL R-1 | 12 | STUDY | 27.64 | |
| | | | | 38.58 m² |
| | | | | 170.91 m² |

2 ZONE ROOM AREAS 1:1

Construction Risks Maintenance/Cleaning Risks Demolition/Disposal Risks
 In addition to the hazards/risks normally associated with the types of work detailed on this drawing take note of the above. It is assumed that all works on this drawing will be carried out by a competent contractor working, where appropriate, to an appropriate method statement.
 Safety Health and Environmental Information Box

CDM RISK ASSESSMENT - Refer to A0.3

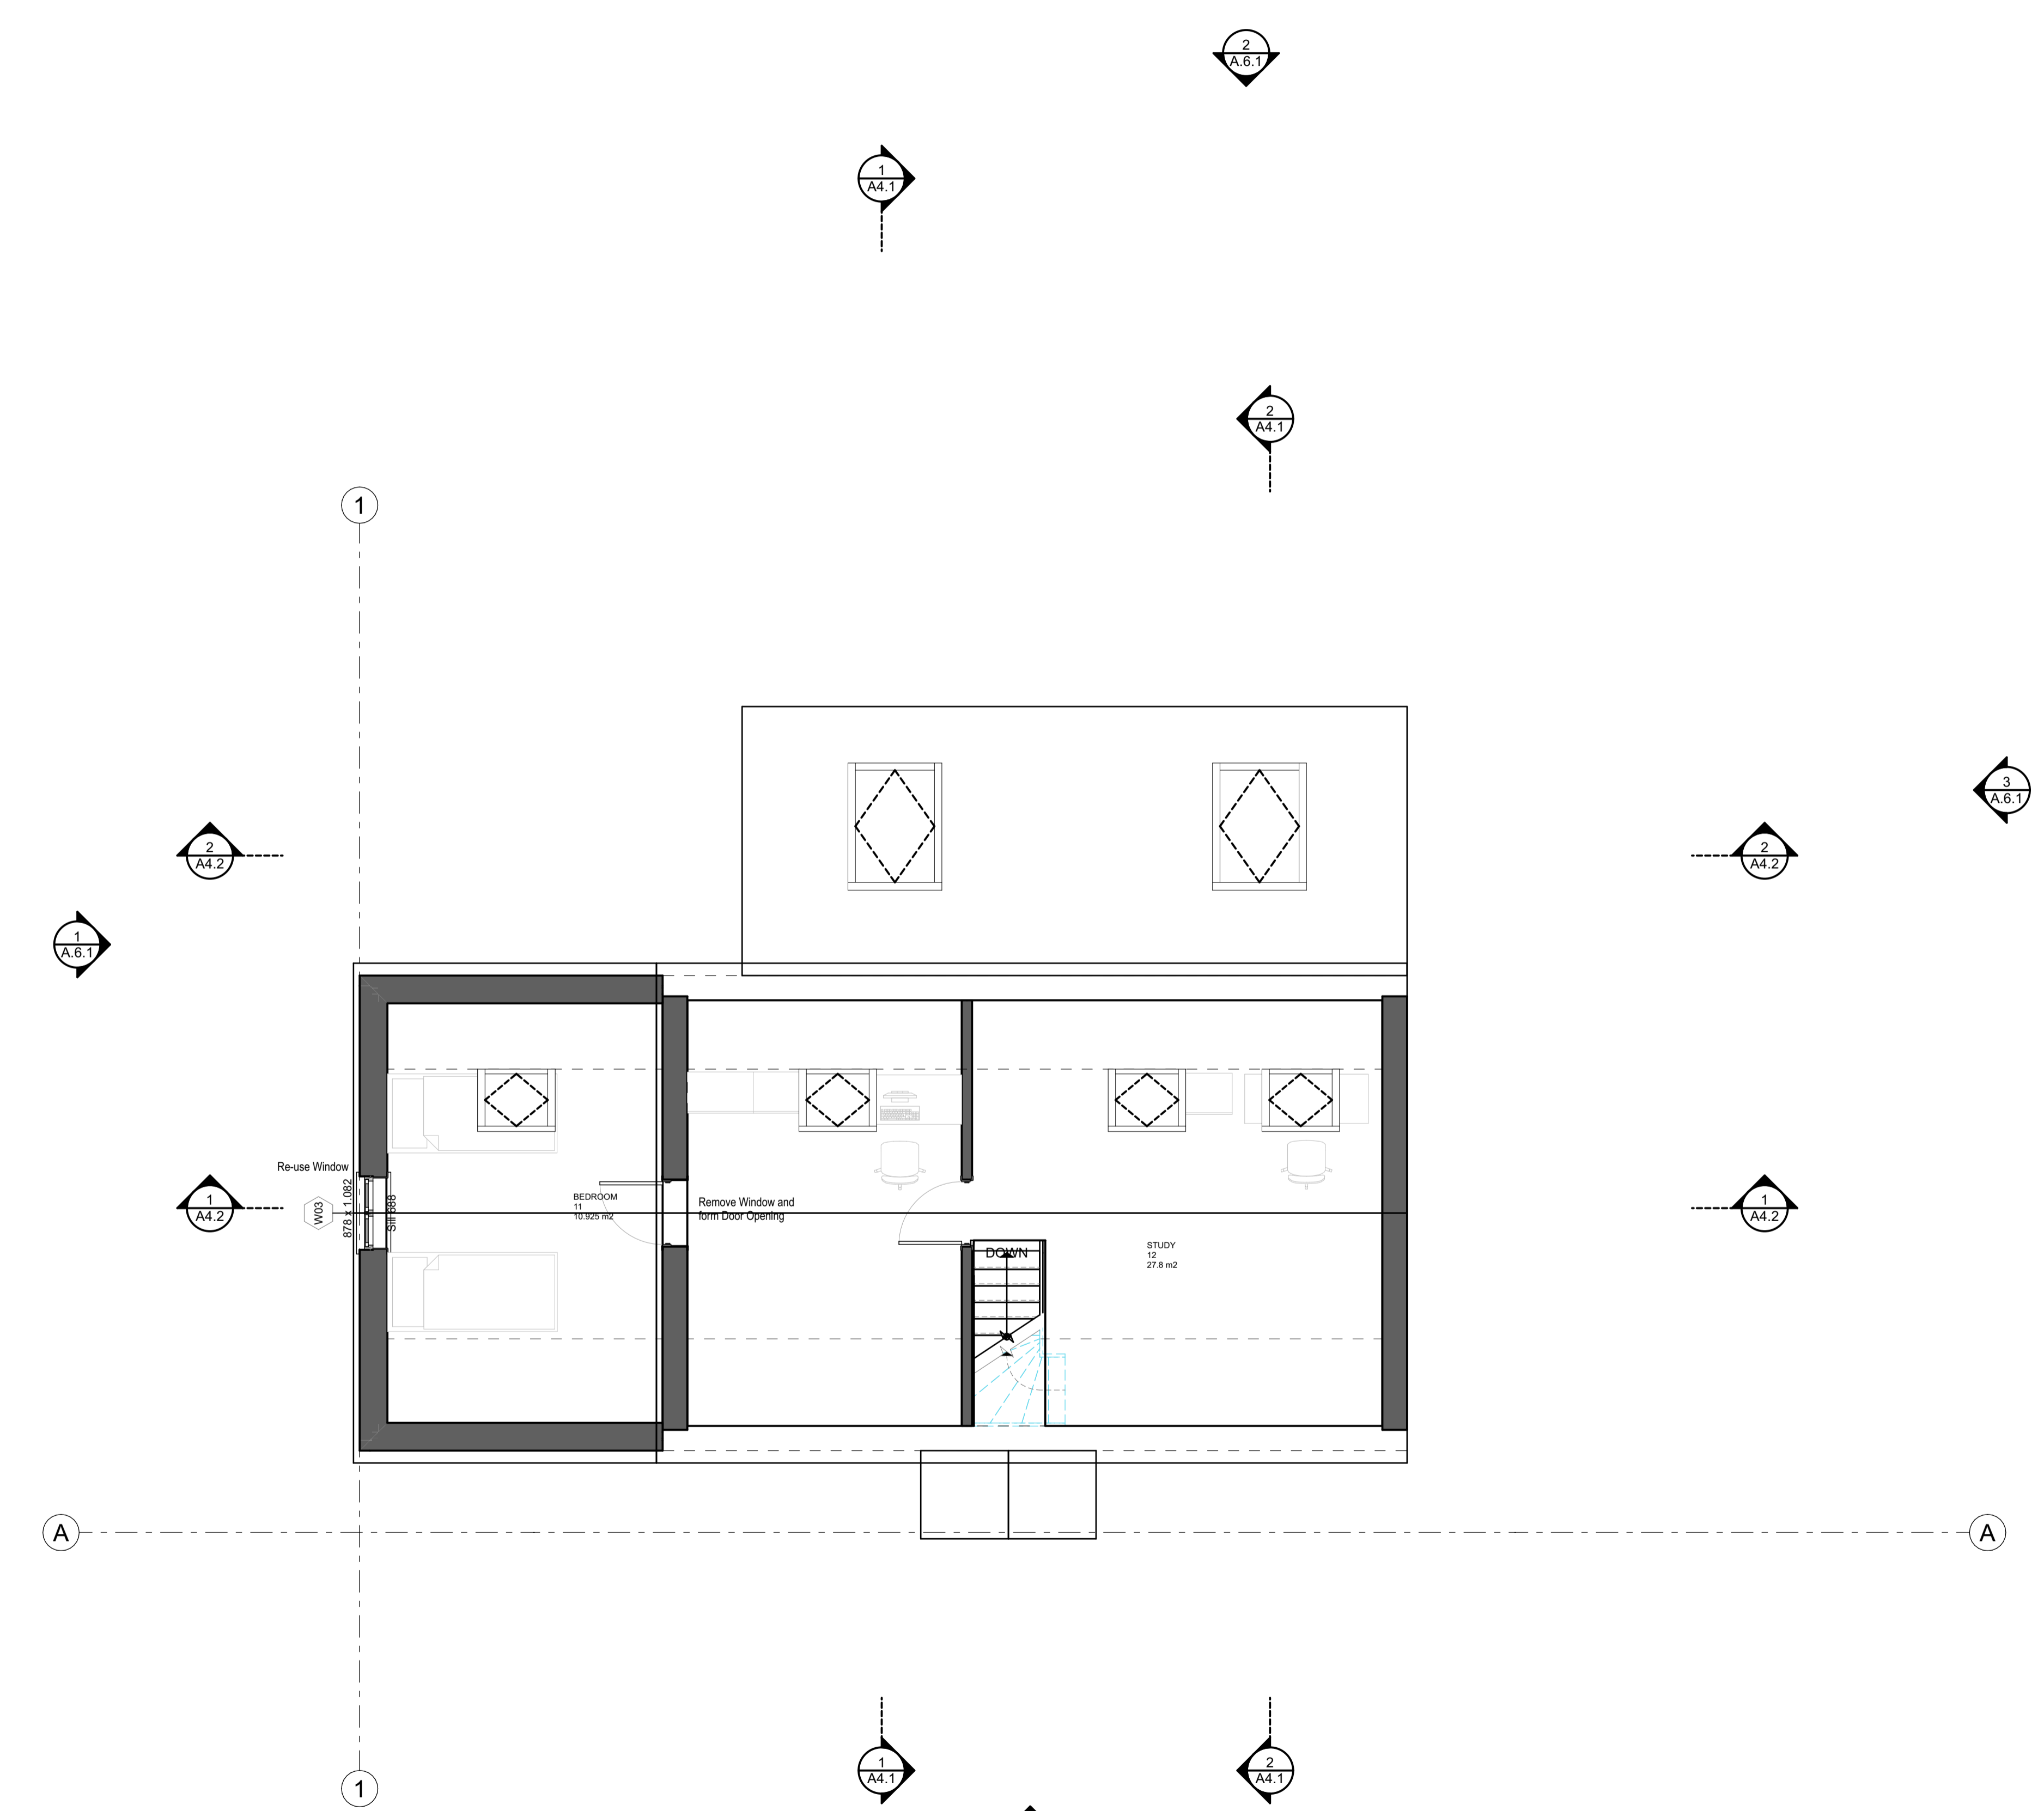

1 2. Loft Conversion 1:50

| RevID | Issued | Transmittal Set Name | Issue Date | Issue Info | Status | Approved By |
|-------|--------|----------------------|------------|------------|--------|-------------|
| | | | | | | |

| | | |
|-------------|----------------|-------------|
| Scales @ A1 | Issuing Office | Project No. |
| 1:50, 1:1 | Cheltenham | 1346 |

Client Approval
 A - Approved
 B - Approved with Comments
 C - Do Not Use

| Status | Purpose of Issue | Design Stage |
|--------|------------------|----------------|
| | | CONCEPT DESIGN |

Originator
Hoch-Bau Architecture

Project
78 SYREFORD ROAD
 78 Syreford Road Whittington Cheltenham Glos GL54 4HE

Layout Title
**2 CONCEPT DESIGN
 LOFT CONVERSION**

Client
Conor Whelan

| Drawing Number | | | | | | |
|----------------|------------|--------|-------|------|------|------------|
| project | originator | volume | level | type | code | number |
| 1346 | - | - | - | -A- | - | A.6 |