



- NOTES:
1. All dimensions and levels are to be checked on site by the main contractor before work commences.
 2. The Architect is to be informed immediately of any discrepancies.
 3. Do not scale this drawing, use written dimensions only.
 4. All dimensions are in millimeters unless otherwise stated.
 5. If in doubt ask.

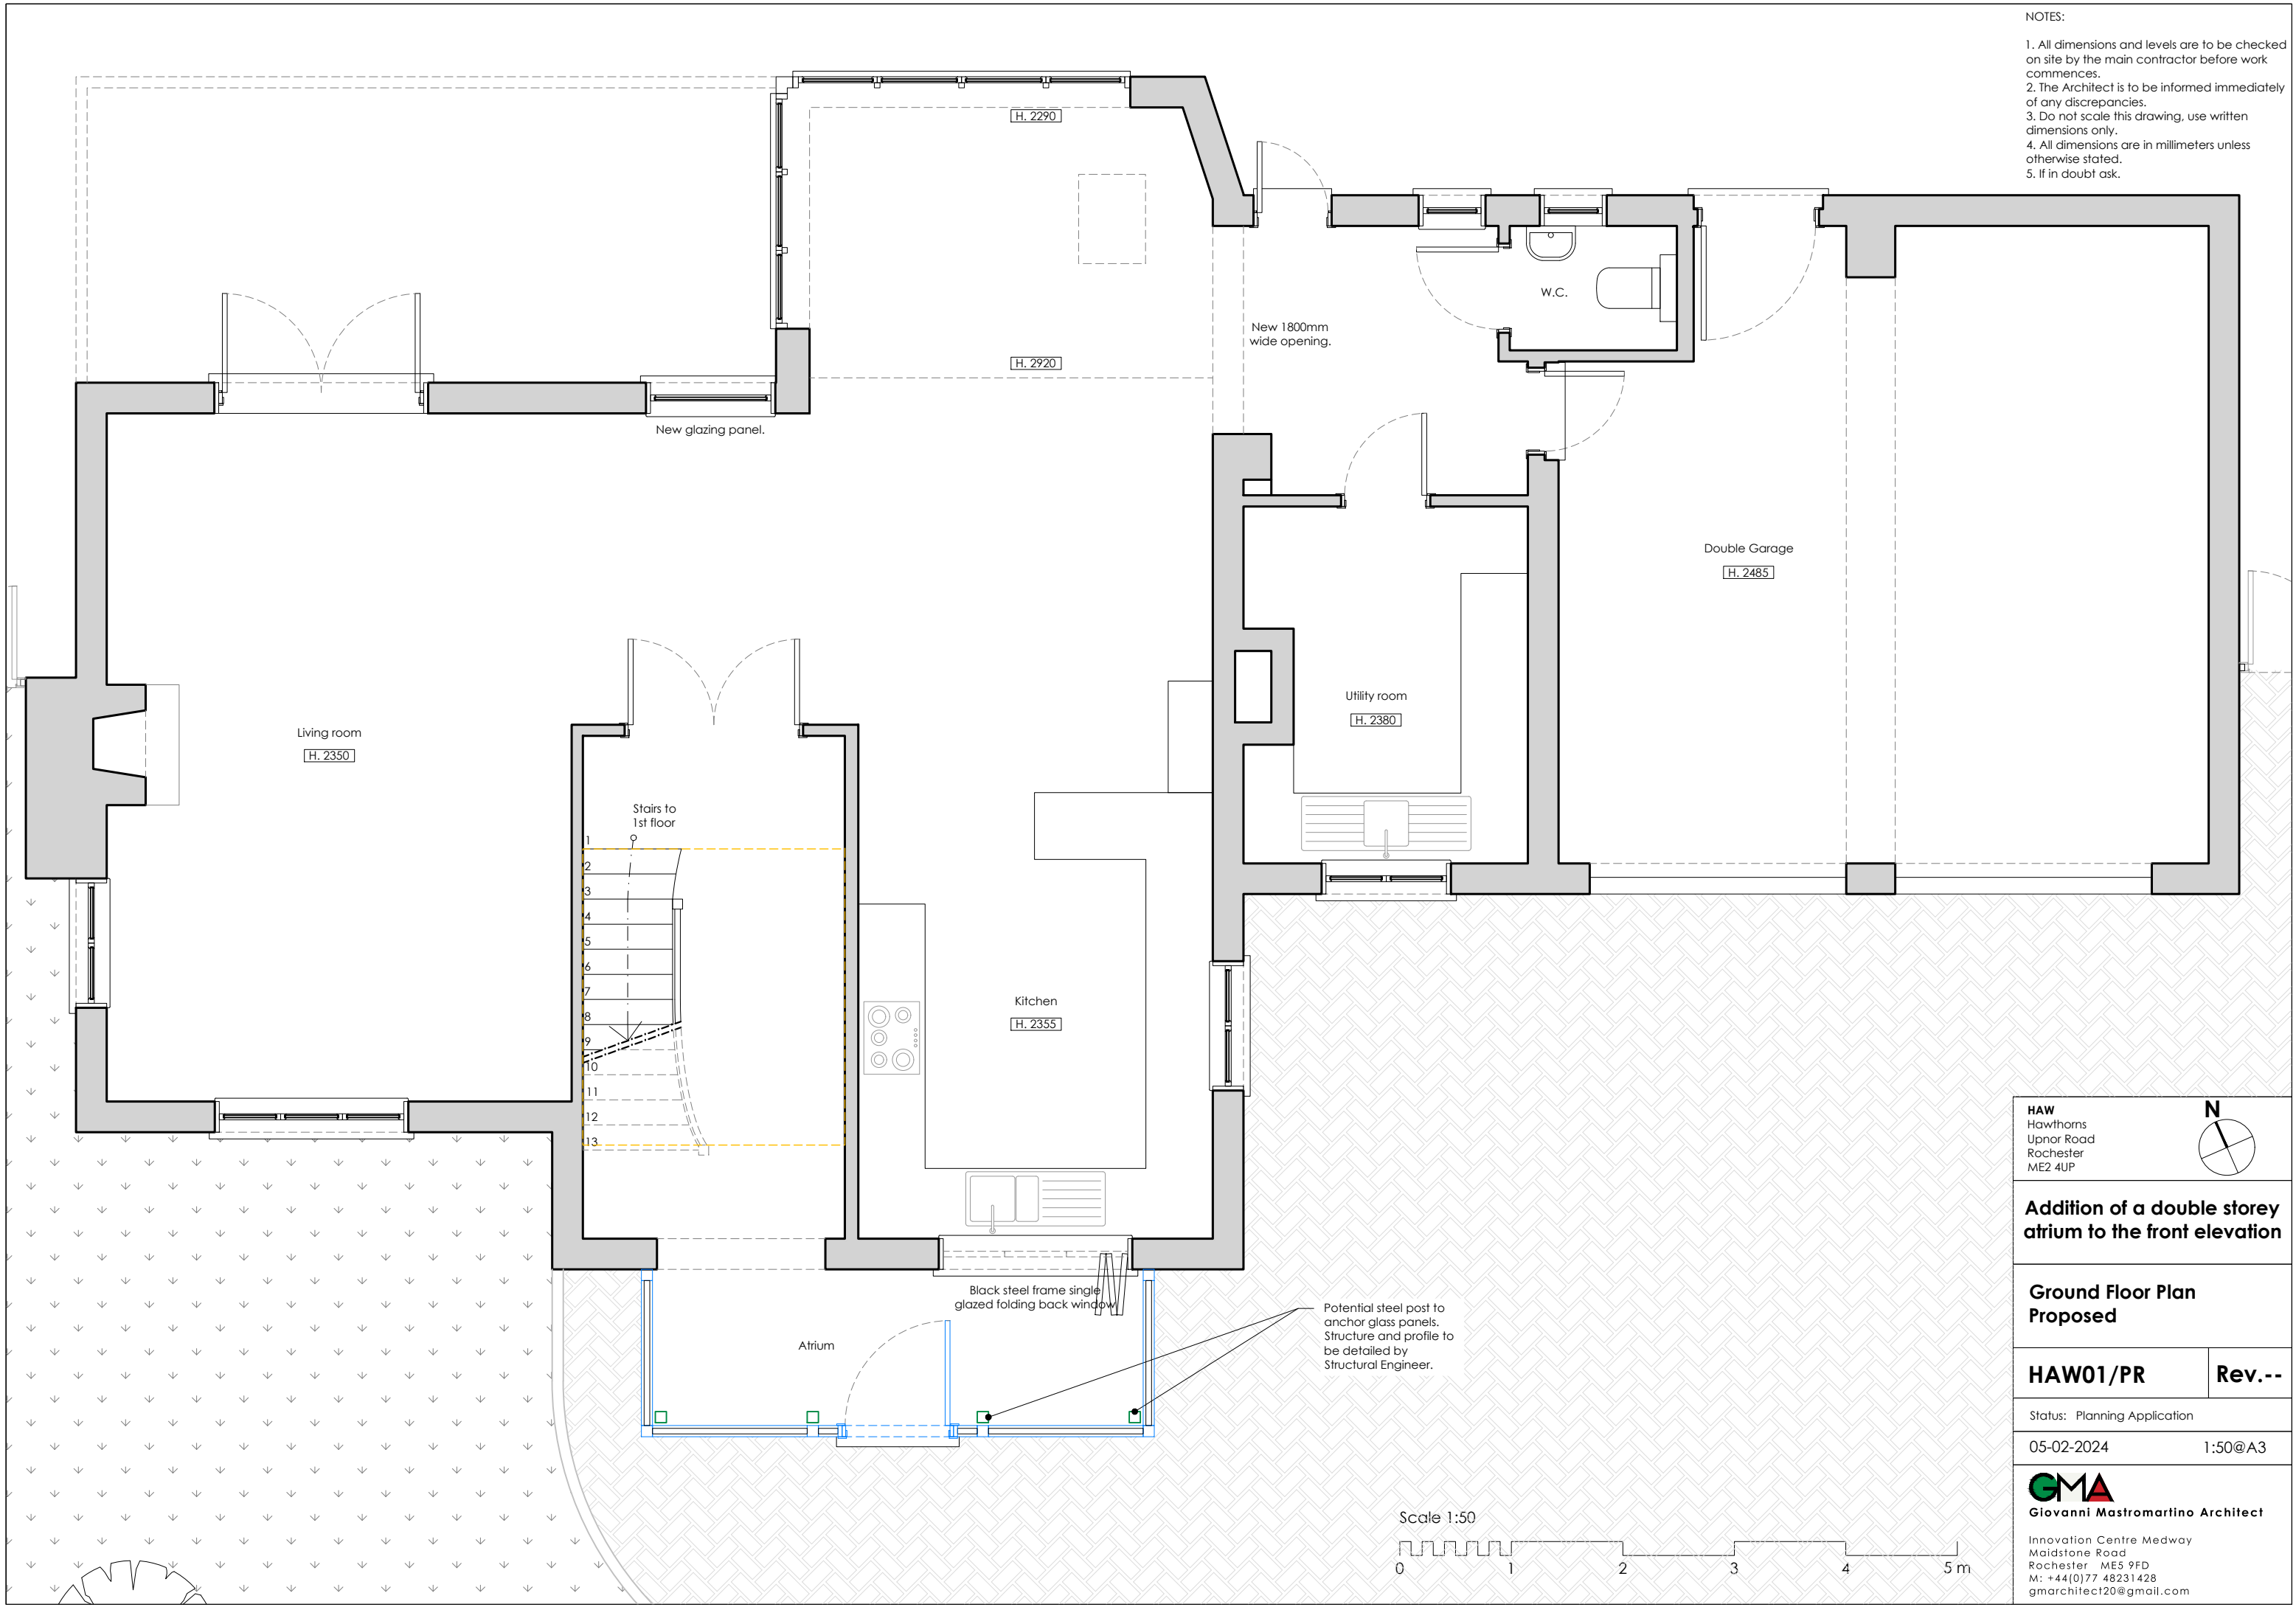

HAW
 Hawthorns
 Upnor Road
 Rochester
 ME2 4UP

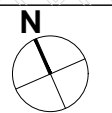

Addition of a double storey atrium to the front elevation

Ground Floor Plan Proposed

HAW01/PR **Rev.--**

Status: Planning Application

05-02-2024 1:50@A3

GMA
 Giovanni Mastromartino Architect

Innovation Centre Medway
 Maidstone Road
 Rochester ME5 9FD
 M: +44(0)77 48231428
 gmarchitect20@gmail.com

