


Figured dimensions only are to be used. All dimensions to be checked on site. Differences between drawings and drawings and specifications to be reported to FORM Design Group The copyright remains with FORM Design Group Limited


Date Issue/Revisions

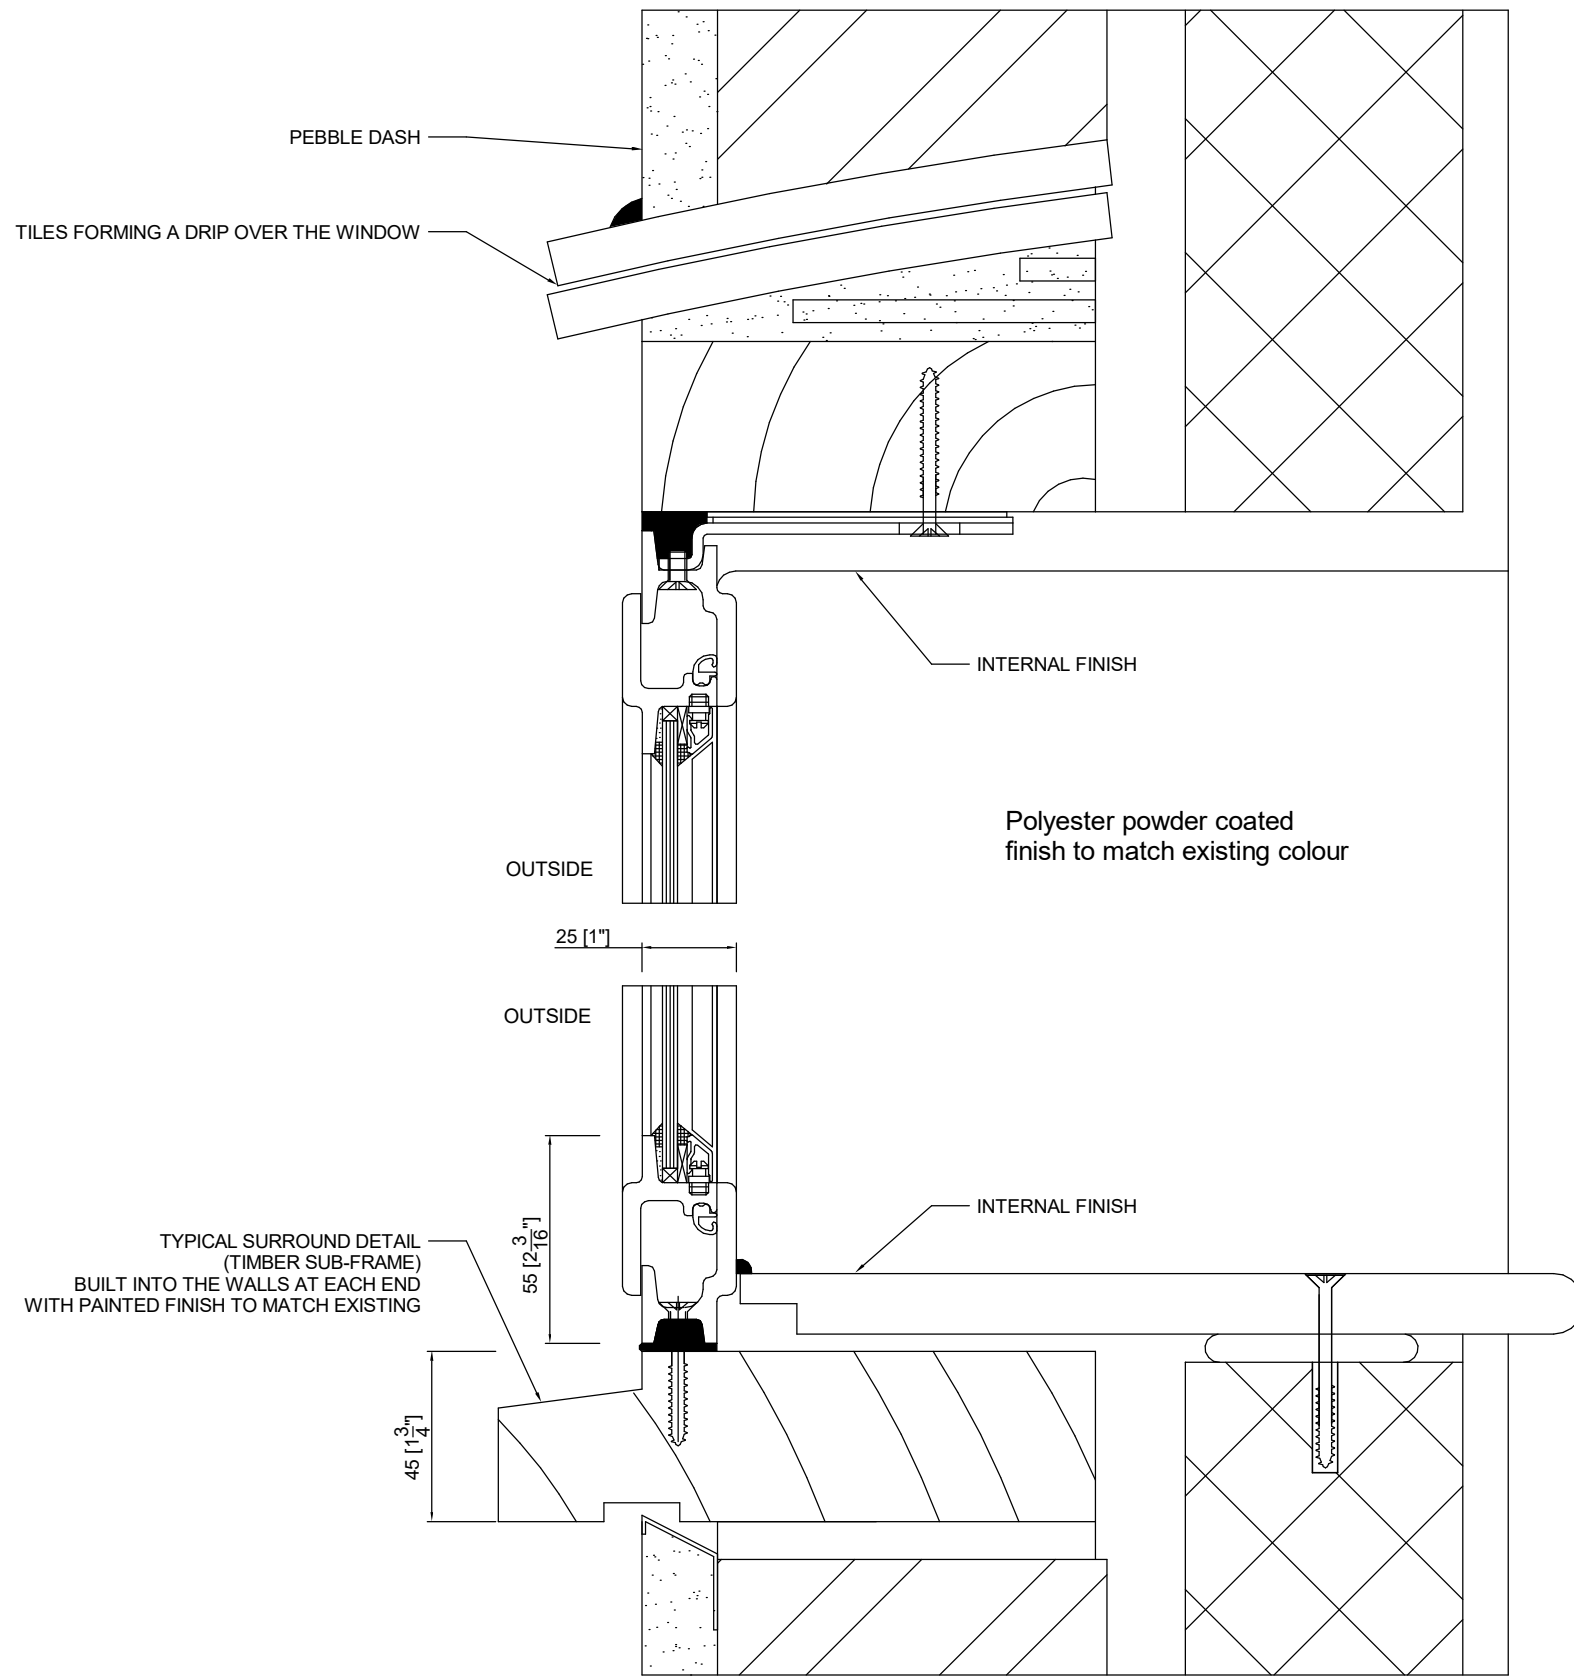


TYPICAL SURROUND DETAIL

SMW WINDOW FRAME PROFILES

DETAILS SECTIONS 4

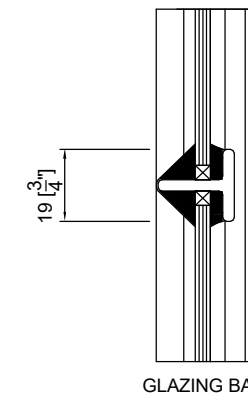

GLAZING BAR

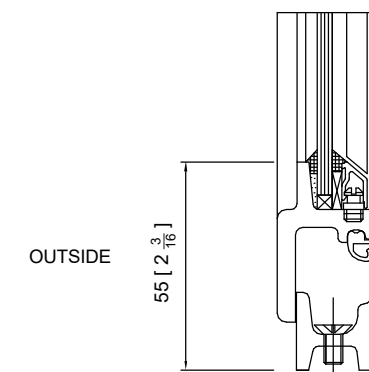


JAMB DETAIL

OPEN OUT VENT *

RELATES TO EXISTING LISTED BUILDING WORKS Refer to Condition Survey drawings 1422 - EX13-110 to 1422 - EX13-115

Drawing references on 1422-WD32-001c and WD15-002a

JAMB DETAILS SIMILAR TO HEAD AND SILL

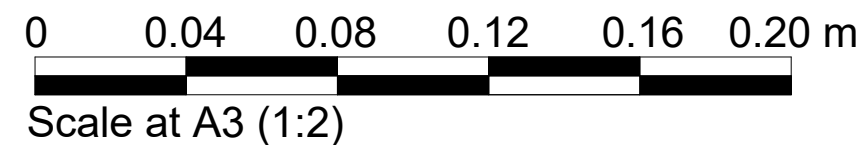

Form Architecture and Planning
Walton on Thames, Surrey. KT12 4RZ
Tel 01932 213248

Architecture
Planning
interiors
Landscape