



Current layout

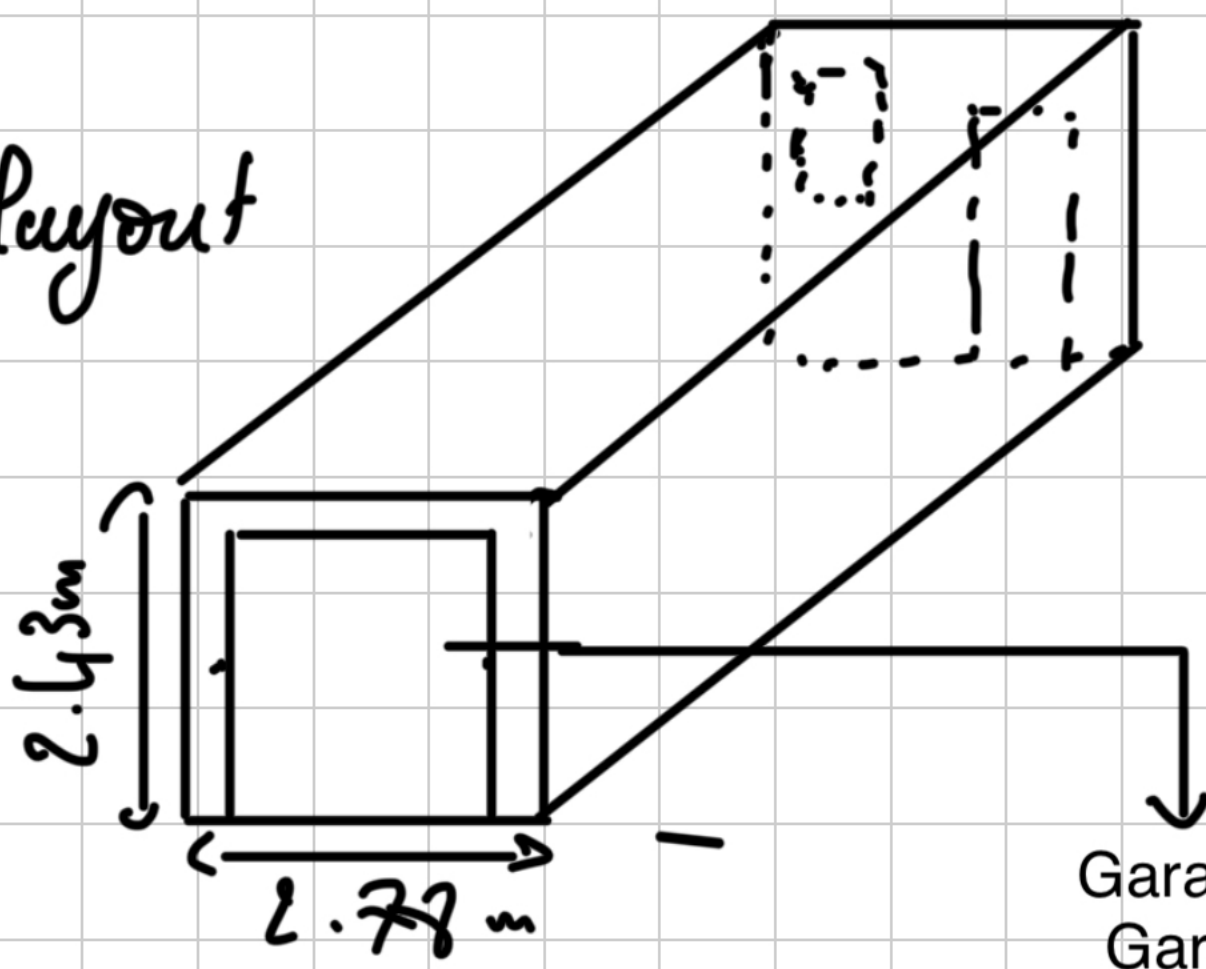

Garage Door elevation: 0m
Garage door height :2.22
Garage door width:2.15

1: 100 (1m → 1cm)
1m

Planned layout

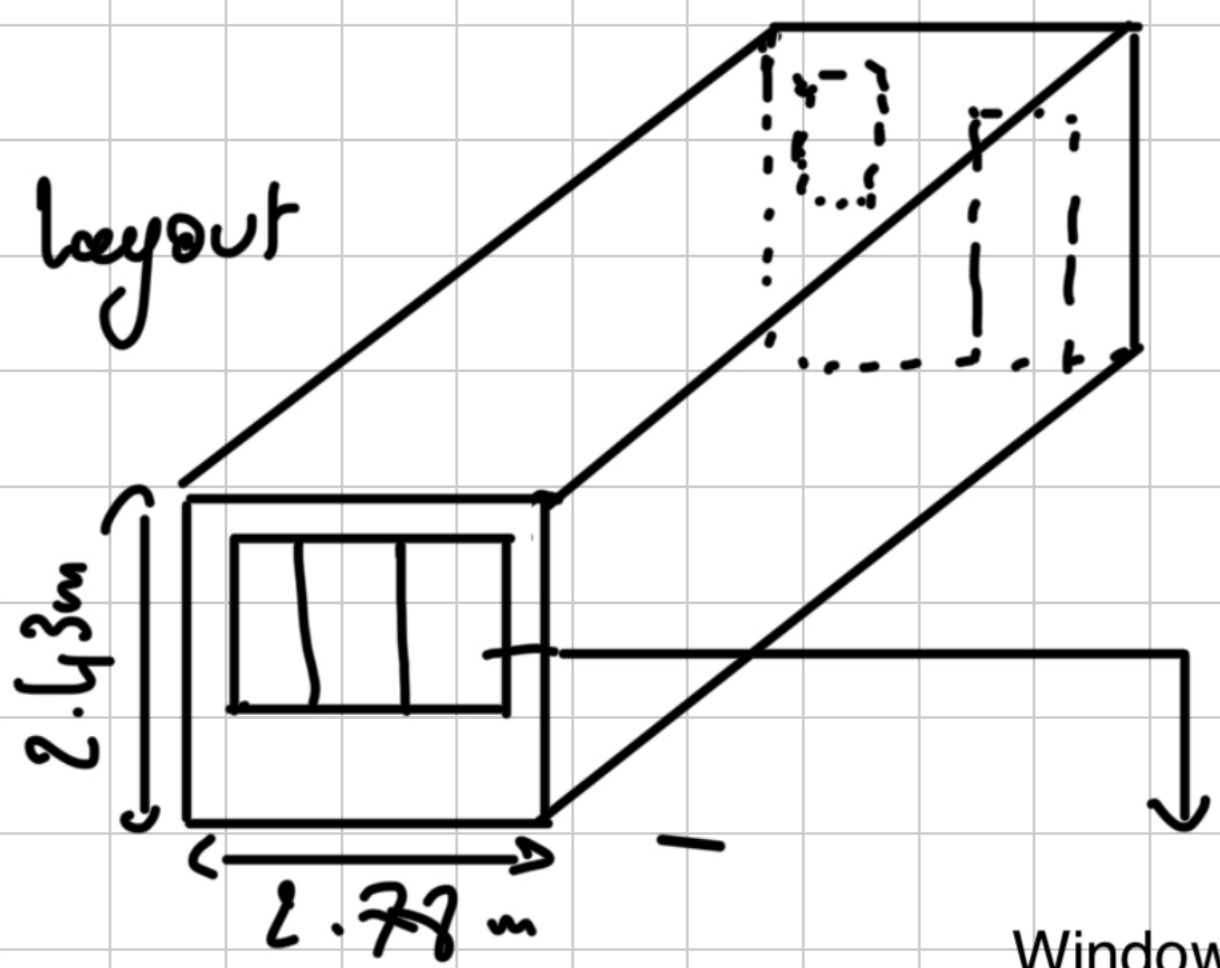

Window elevation: 0.92
Window height :1.3
Window width:2.15

1: 100 (1m → 1cm)
1m