


# EXISTING SURVEY

South Gloucestershire Council  
Business Support - 7  
19 JAN 2024  
Received

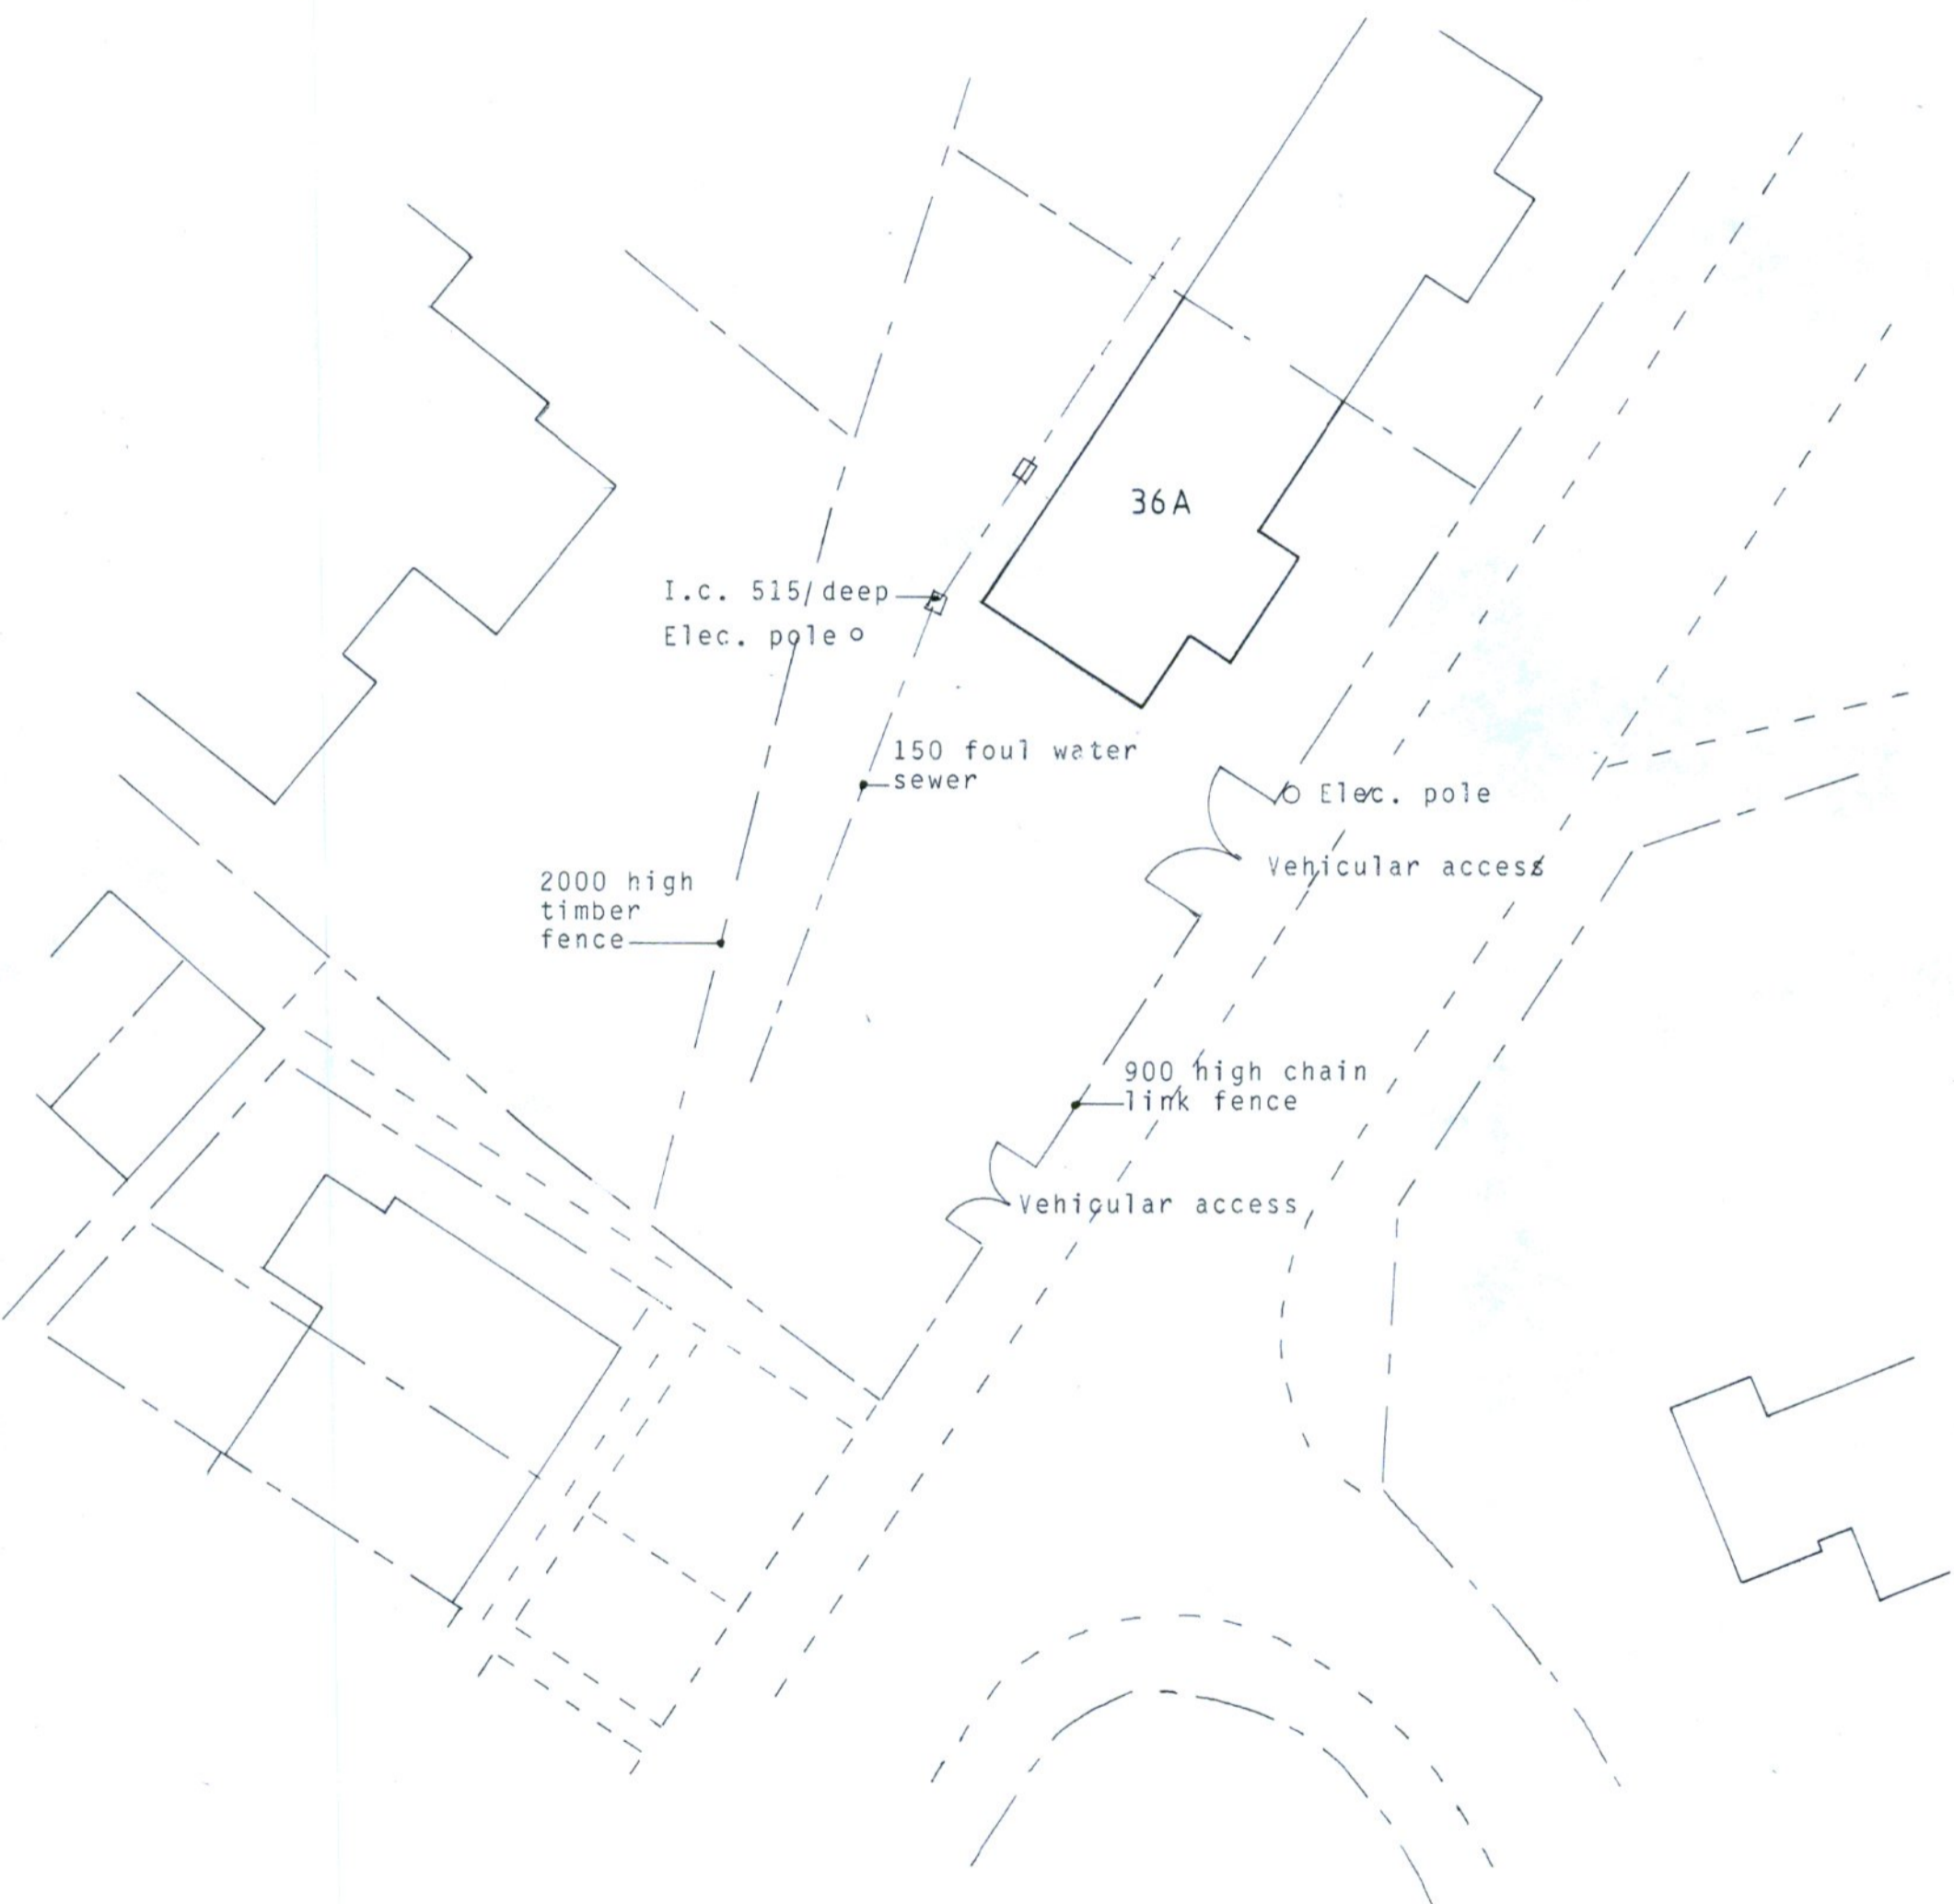

Block Plan 1:200