

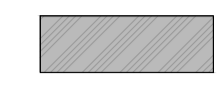
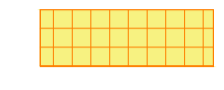
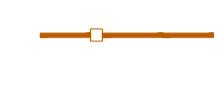








SURFACING LEGEND

-  PERMEABLE BLOCK PAVING (LINED) AND JOINTS
-  CARRIAGEWAY (TARMAC)
-  FOOTPATH (PRIVATE)
-  PRIVATE FOOTPATH / PATIO
-  1.8M CLOSE BOARD TIMBER FENCE
-  EV CHARGING POINTS

KERBING LEGEND

-  HALF BATTERED KERB (HB2 125mm UPSTAND)
-  BULLNOSED KERB (BN 25mm UPSTAND)
-  EDGING (EF) KERB
-  TRANSITION KERB (HB2-BN)
-  BULLNOSED KERB (BN FLUSH)

DO NOT SCALE this drawing. Use figured dimensions only. The Contractor must check & verify all dimensions on site. Any discrepancies must be reported immediately to the Engineer for clarification before proceeding. This drawing is copyright and owned by Avocet Civil Engineering Consultancy.

SAFETY, HEALTH AND ENVIRONMENTAL INFORMATION
Refer to the relevant Construction (Design and Management) documentation where applicable. It is assumed that all works on this drawing will be carried out by a competent contractor, working where appropriate to an approved method statement.

Rev	Date	Description	By
A06	06.02.24	Kerbing and Surfacing Updated	AA
A05	02.02.24	Layout Updated	AA
A04	25.01.24	Layout Updated	AA
A03	18.01.24	Kerbing and Surfacing Updated	AA
A02	14.12.23	Surfacing Updated to suit the comments	AA
A01	08/12/23	FIRST ISSUE	AA

Client

WOODSTOCK HOMES

Project

DIAL LANE

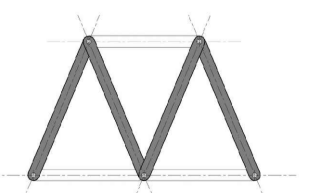
Title

KERBING AND SURFACING

Drawing Status

FOR TENDER

Drawn	Checked	Approved	Date	Scale @ A1
AA	GW	GW	DEC 2023	1:100
Project No. 128009		Drawing No. CIV-101	Revision A06	



Morgan Structural Limited
Blending Structure with Architecture

www.morganstructural.co.uk | enquiries@morganstructural.co.uk
Company Registered in England and Wales No. 8146644

