
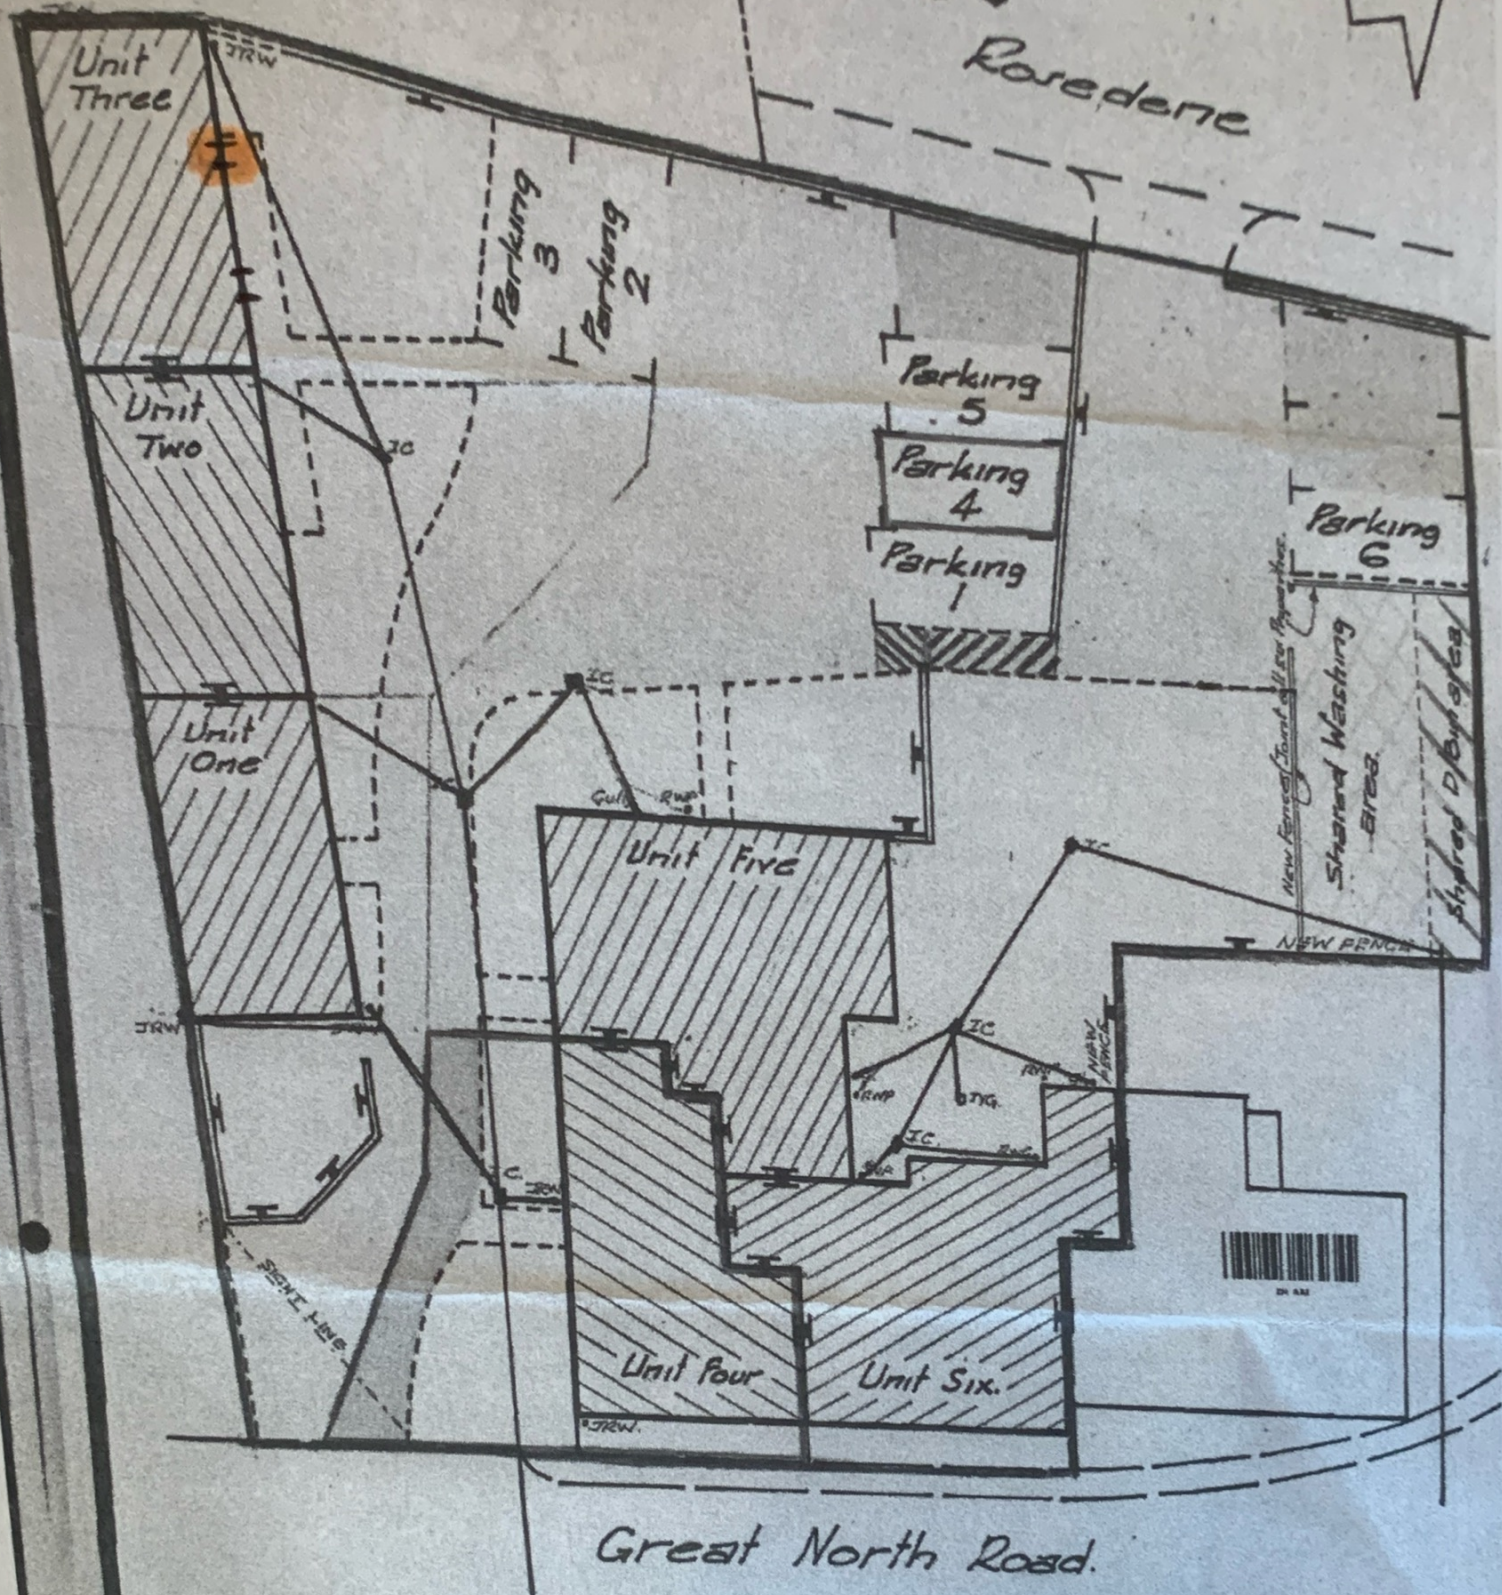


# Plan Referred To

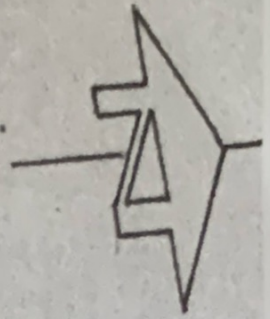

Scale: 1:200

Area edged Red, 162  
Sq. mtrs. or thereabouts.

M.T. Loukes. a.f.s.  
43, Carr Bank Lane  
Sheffield, S11 7FB.