


General Notes
Responsibility is not accepted for errors made by others scaling from this drawing.


All construction information should be taken from figured dimensions only. Dimensions are in millimetres unless otherwise stated.

All dimensions and conditions are to be checked on site prior to preparing drawings or commencing any work.

All steelwork sizes, padstones, blockwork strengths and associated structural design to be in accordance with structural engineers design and requirements. As Designer we accept no liability to any discrepancies in the structural design indicated on these drawings. Any structural related queries should be directed to the project engineer immediately.

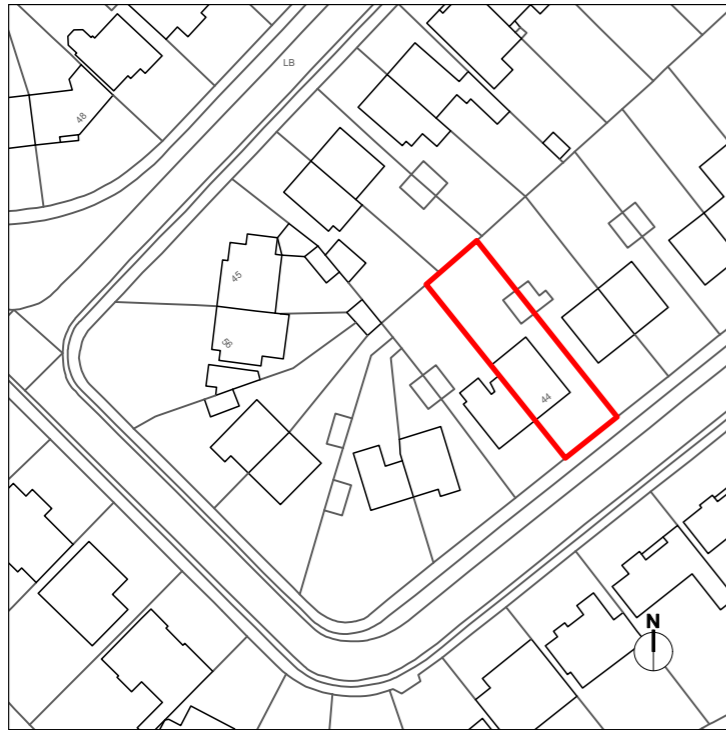

P 01313.02 EXISTING SITE LOCATION PLAN
SCALE 1:1250 @ A3

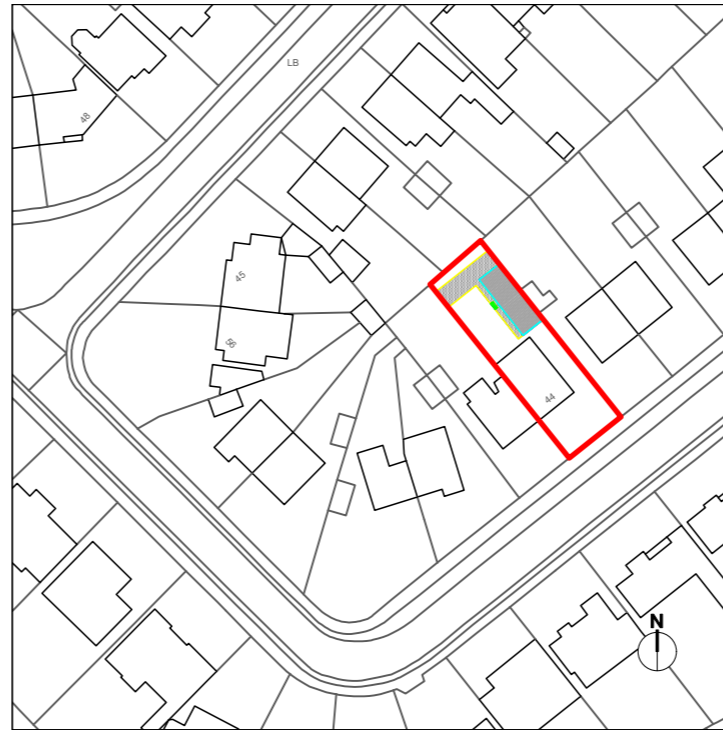

P 01313.02 PROPOSED SITE LOCATION PLAN
SCALE 1:1250 @ A3

01200

Rev.

044
44 Heol-Y-Coed

Site Plans

Scale 1:500 Date Jan 2018

do not scale from this drawing | all dimensions to be verified on site |