






REAR (SOUTH) ELEVATION

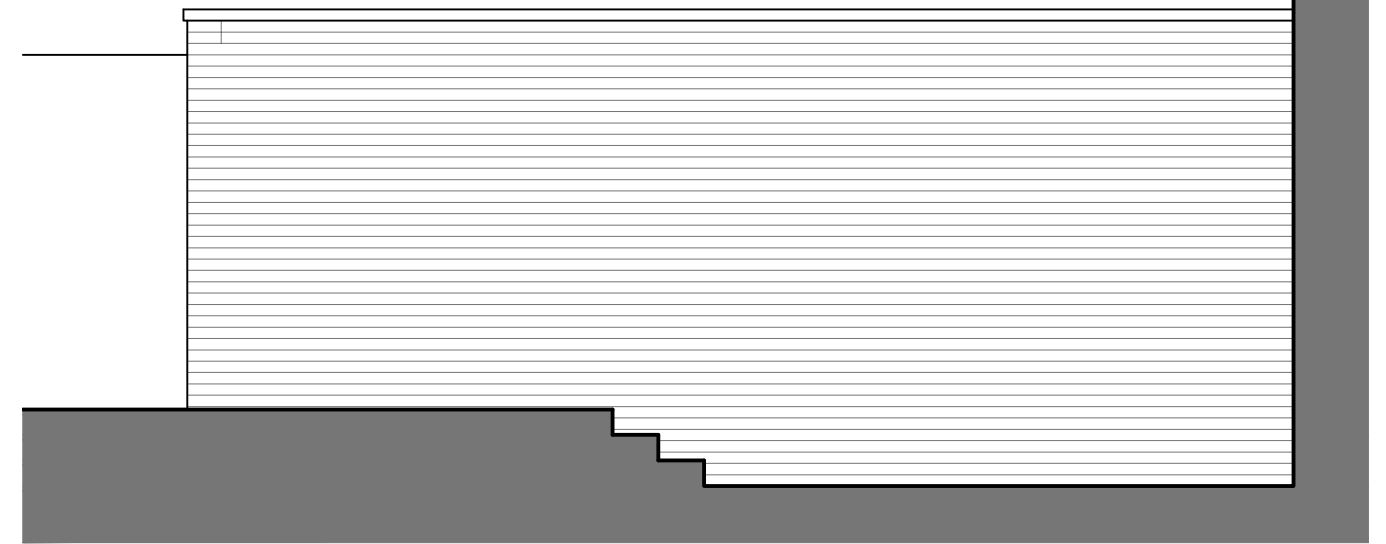

EXTENSION SIDE (NORTH-EAST) ELEVATION

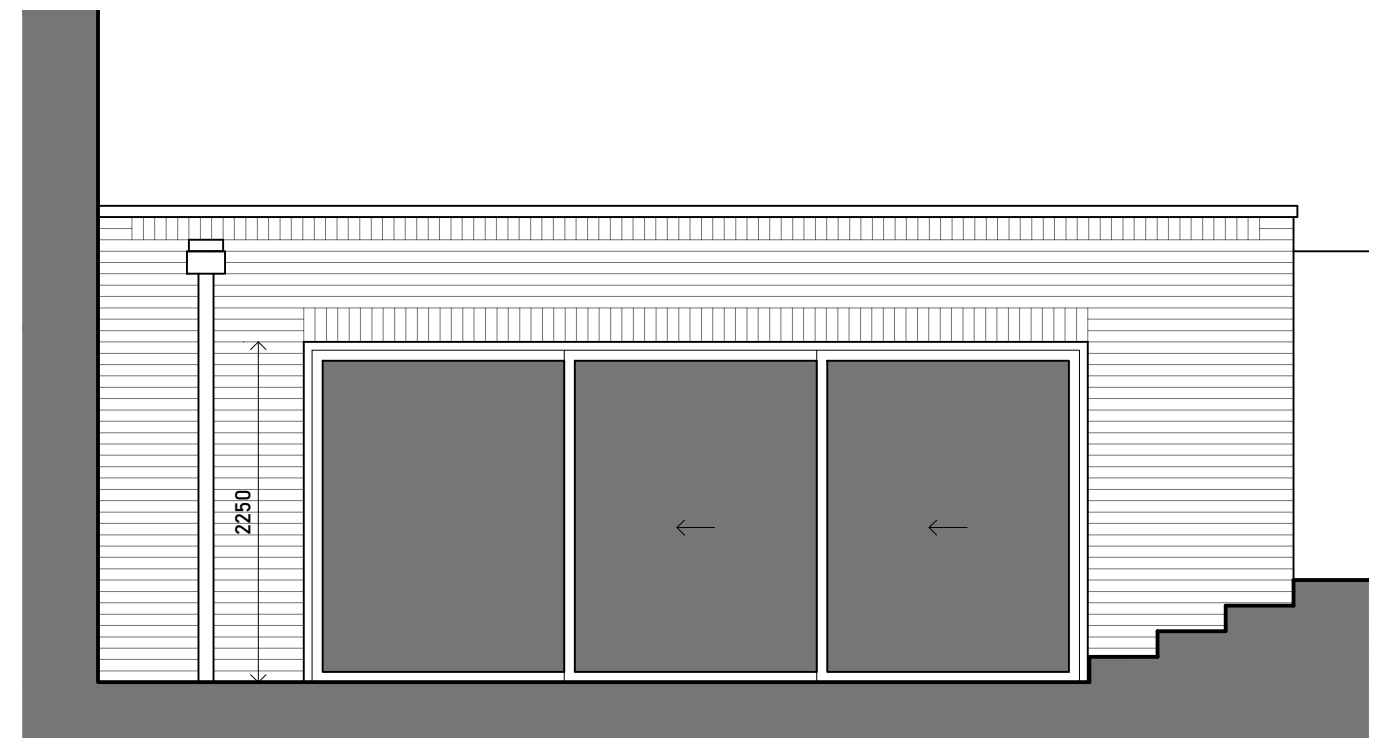

EXTENSION SIDE (SOUTH-WEST) ELEVATION

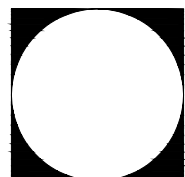

KEY:		REVISIONS:	
--- (dashed line)	Outline of ceiling/wall beyond	--- (dotted line)	Existing drainage route
--- (dash-dot line)	Extent of 1.8m headroom	--- (dotted line)	Proposed waste pipe route
--- (dashed line)	Elements to be demolished	--- (dotted line)	Structural beam? TBC
█ (solid grey)	Existing construction	▨ (hatched)	New construction

HERTFORD PLANS
 M 07534 432 470
 info@hertfordplans.co.uk
 instagram.com/hertfordplans

185 Malkin Drive, Church Langley, CM17 9HL
 NEW REAR EXTENSION & ALTERATIONS
 PROPOSED ELEVATIONS

0	1m	2m
Scale	1:50	@A3
Date	JAN	2024
Drawn	SS	
Status	PLANNING	
Drawing No.	862/L202	Revision
		--