





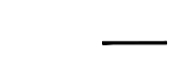

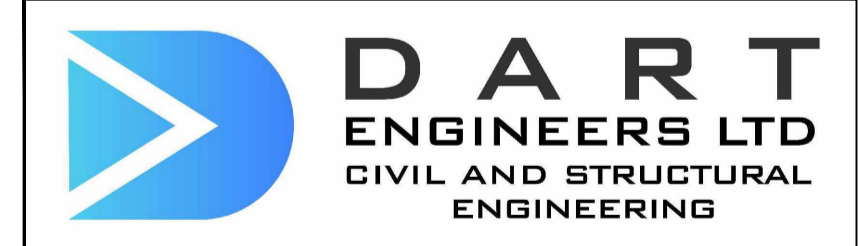


This drawing is copyright of DART Engineers Ltd and must not be copied or reproduced in any way without written consent.
DO NOT SCALE OFF THIS DRAWING

No.	Revision	Date	Drawn

-  CARRIAGEWAY CONSTRUCTION
-  FOOTWAY CONSTRUCTION
-  TIE IN CONSTRUCTION
-  EXTENTS OF HALF BATTERED KERBS
125mm X 255mm HALF BATTERED KERB WITH 125mm UPSTAND.
-  EXTENTS OF FLAT TOP EDGING
50mm X 150mm FLAT TOP EDGING LAID FLUSH WITH SURFACING.
-  EXTENTS OF 125mm X 175mm BULL NOSED KERBS WITH 25mm UPSTAND - VEHICLE CROSSINGS
-  EXTENTS OF TRANSITION KERB
-  EXTENTS OF 125mm X 175mm BULL NOSED KERBS WITH 6mm UPSTAND - PEDESTRIAN CROSSINGS

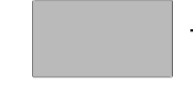

CONTACT [REDACTED]

CLIENT MR JOHN NIXON

PROJECT GANNOW LANE, BURNLEY

DRAWING TITLE S38 CONSTRUCTION LAYOUT

Drawn	AD	Chkd	RT	Date	Jan 2024	Scale	1:200
Sheet Size	A1	Drawing No.	23545-DR-C-0814	Revision			P1