


This drawing is copyright of DART Engineers Ltd and must not be copied or reproduced in any way without written consent.
DO NOT SCALE OFF THIS DRAWING

Status			
No.	Revision	Date	Drawn

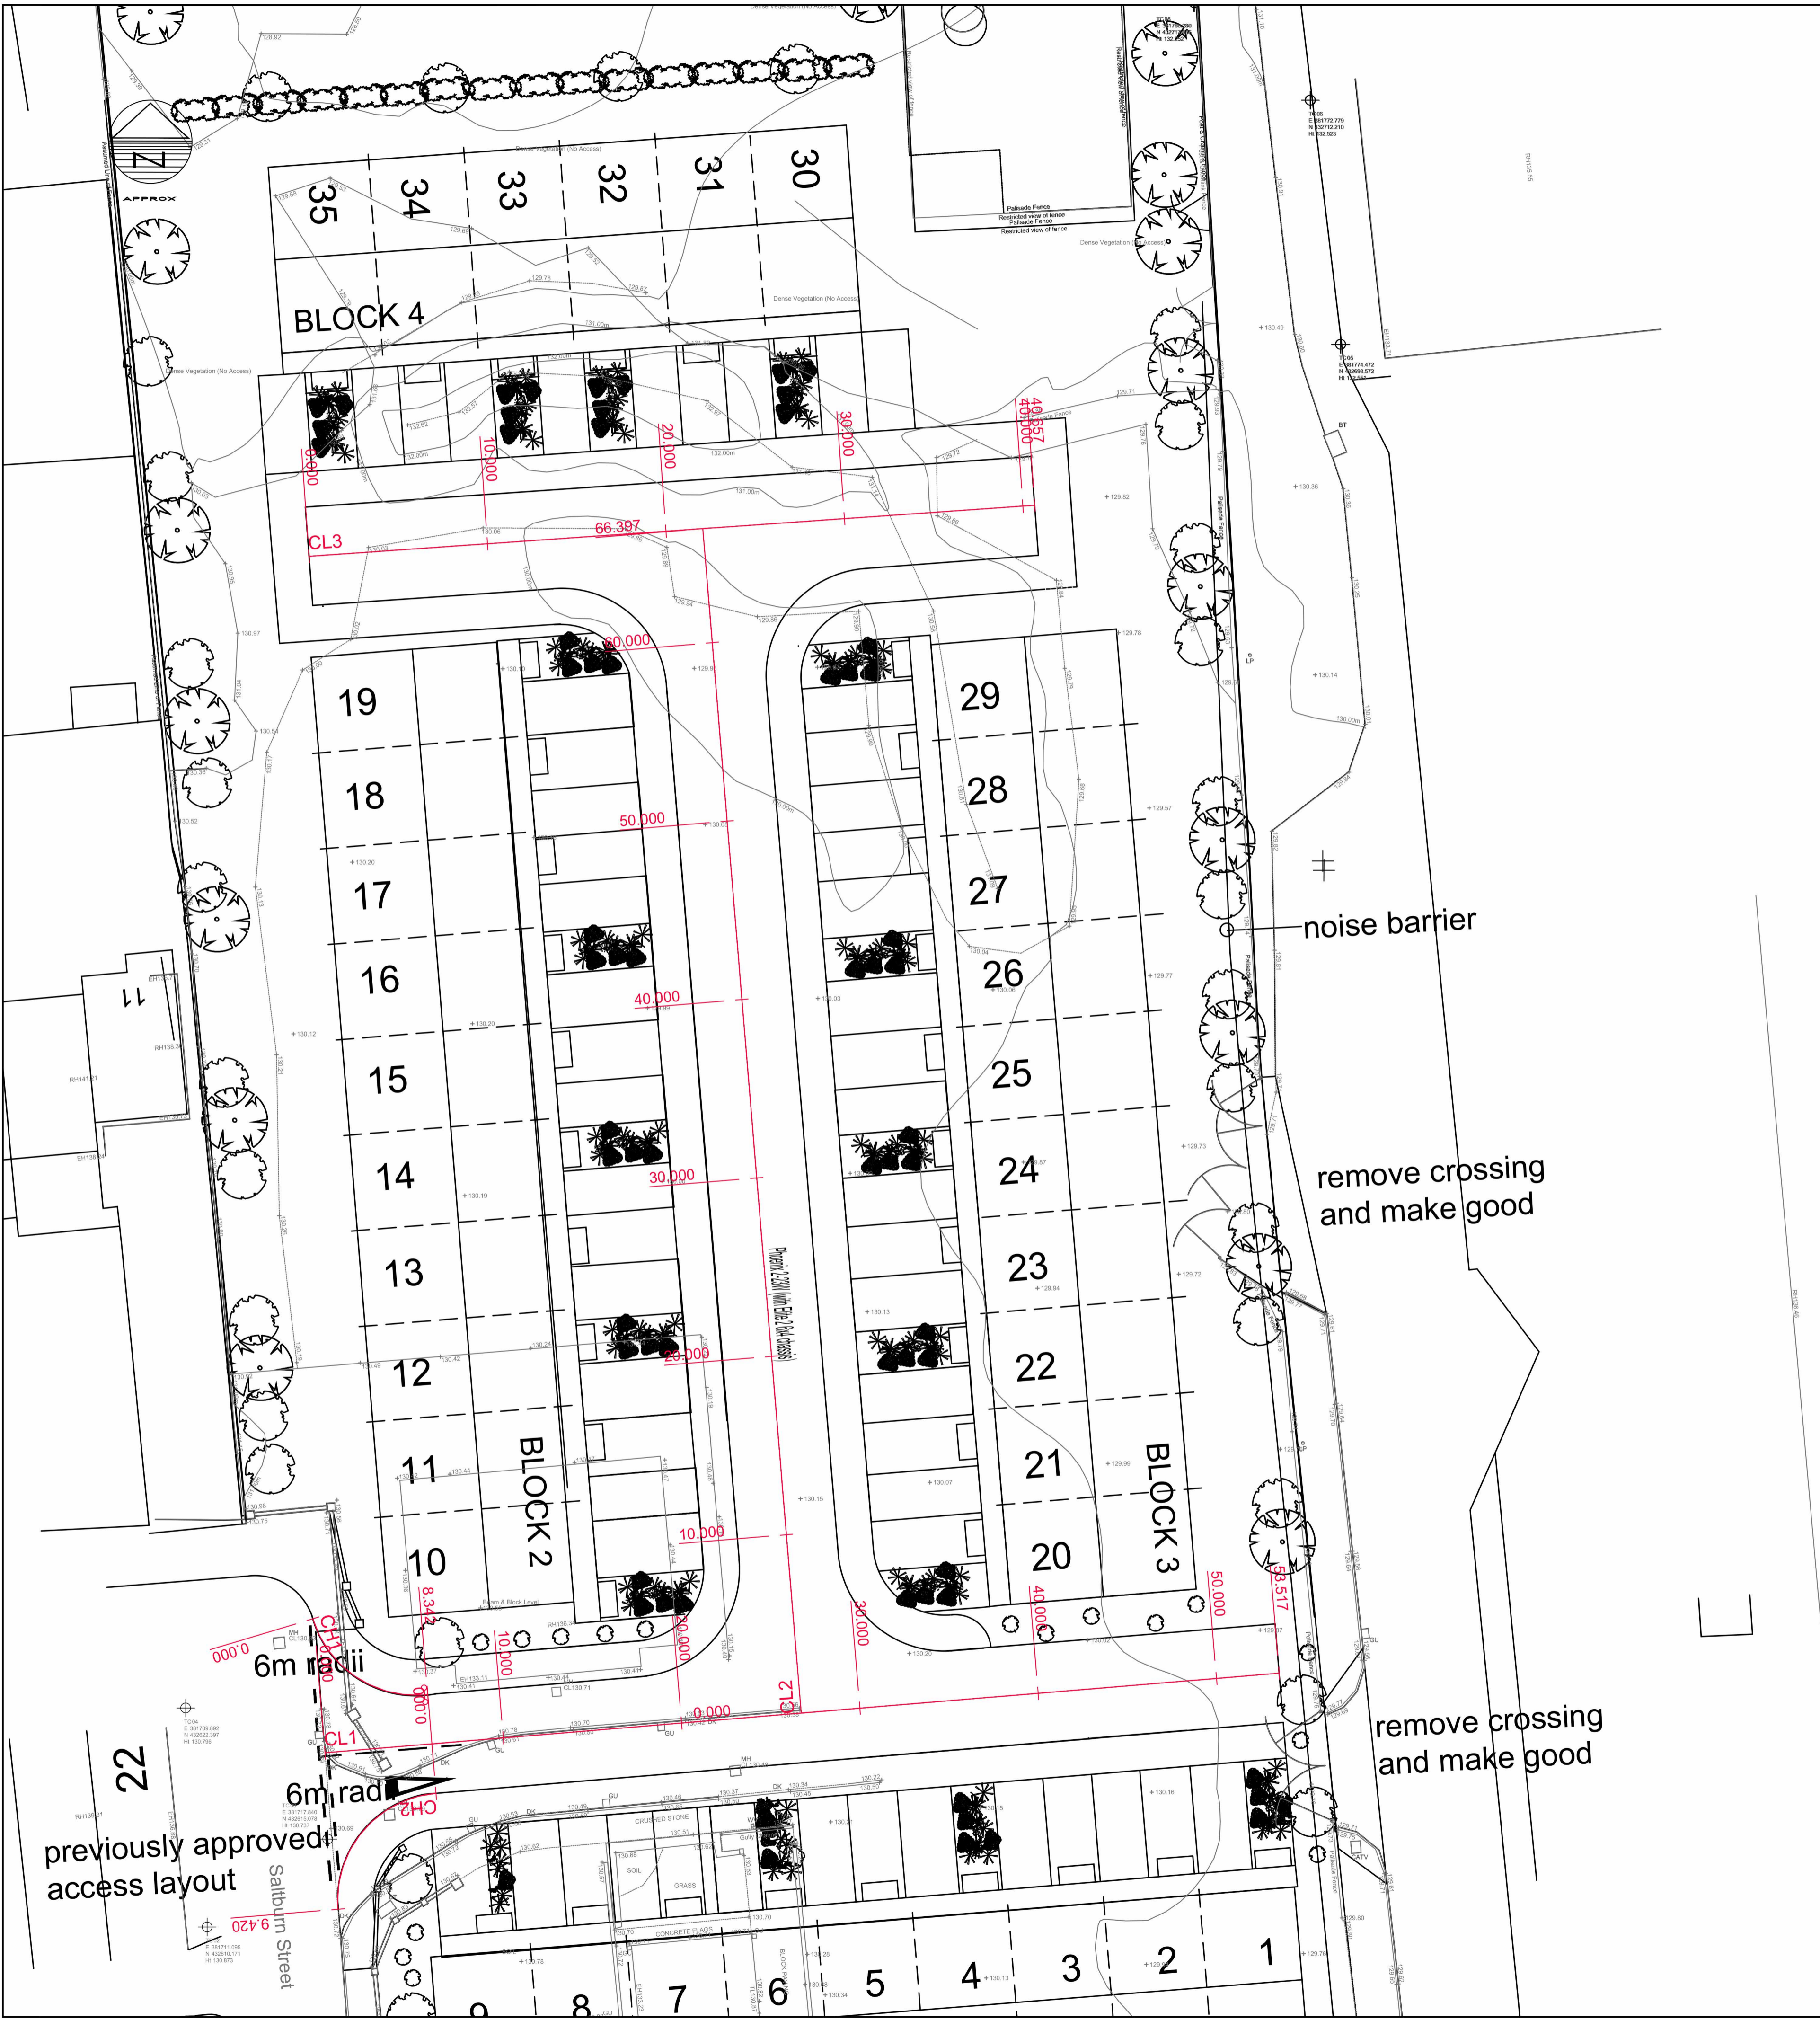


ALIGNMENT CH1								
LOCATION	CHAINAGE	EASTING	NORTHING	RADIUS	BEARING	ANGLE	ARC LENGTH	TANL
SPCH1-1	0.000	28.362	37.576	6.000	163.24739	78.05112	8.173	4.863
JPCH1-1	8.173	29.764	32.920		85.19627			
TPCH1-1b	8.342	34.610	33.327		85.19627			
EPCH1-1	8.342	34.778	33.341		85.19627			

ALIGNMENT CH2								
LOCATION	CHAINAGE	EASTING	NORTHING	RADIUS	BEARING	ANGLE	ARC LENGTH	TANL
SPCH2-1	0.000	35.241	27.825	6.000	265.22377	89.95417	9.420	5.995
JPCH2-1	9.420	29.267	27.325		175.26959			
EPCH2-1	9.420	29.761	21.351		175.26959			

ALIGNMENT CL1								
LOCATION	CHAINAGE	EASTING	NORTHING	RADIUS	BEARING	ANGLE	ARC LENGTH	TANL
SPCL1-1	0.000	29.038	30.087		85.23475			
EPCL1-1	53.517	82.370	34.533		85.23475			

ALIGNMENT CL2								
LOCATION	CHAINAGE	EASTING	NORTHING	RADIUS	BEARING	ANGLE	ARC LENGTH	TANL
JPCL2-1	0.000	55.654	32.306		355.24862			
JPCL2-2	66.397	50.154	98.475		355.24862			

ALIGNMENT CL3								
LOCATION	CHAINAGE	EASTING	NORTHING	RADIUS	BEARING	ANGLE	ARC LENGTH	TANL
SPCL3-1	0.000	28.144	96.927		85.97724			
EPCL3-1	40.657	68.701	99.779		85.97724			

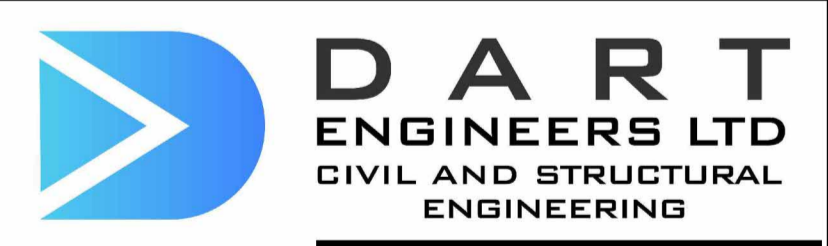

CONTACT: [Redacted]

CLIENT: MR JOHN NIXON

PROJECT: GANNOW LANE, BURNLEY

DRAWING TITLE: S38 HORIZONTAL ALIGNMENTS

Drawn	AD	Chkd	RT	Date	Jan 2024	Scale	1:200
Sheet Size	A1	Drawing No.	23545-DR-C-0811	Revision	P1		