




ROAD MARKINGS SCHEDULE
REFER TO TRAFFIC SIGNS REGULATIONS AND GENERAL DIRECTIONS 2016

DIAG No.	SYMBOL	LINE	GAP	WIDTH	DIAGONAL	SIZE	COLOUR	
1003A	---	600mm	300mm	200mm	--	--	WHITE	VEHICULAR TRAFFIC TO GIVE WAY
1004	---	4000mm	2000mm	100mm	--	--	WHITE	LONGITUDINAL CENTRAL WARNING LINE - 40mph MAX
1009A	---	600mm	300mm	100mm	--	--	WHITE	EDGE OF CARRIAGEWAY AT A ROAD JUNCTION

This drawing is copyright of DART Engineers Ltd and must not be copied or reproduced in any way without written consent.
DO NOT SCALE OFF THIS DRAWING

No.	Revision	Date	Drawn
-----	----------	------	-------

Status			

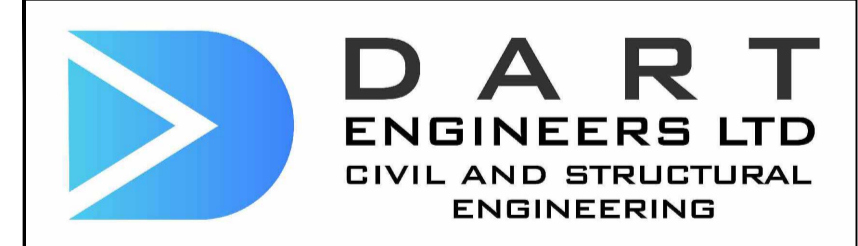

CONTACT [REDACTED]

CLIENT MR JOHN NIXON

PROJECT GANNOW LANE, BURNLEY

DRAWING TITLE S38 GENERAL ARRANGEMENT

Drawn	AD	Chkd	RT	Date	Jan 2024	Scale	1:200
Sheet Size	A1	Drawing No.	23545-DR-C-0810		Revision	P1	