


TRADITIONAL TIMBER SLIDING VERTICAL SASH

SPIRAL BALANCE , SECTION DETAIL


SCALE 1:2

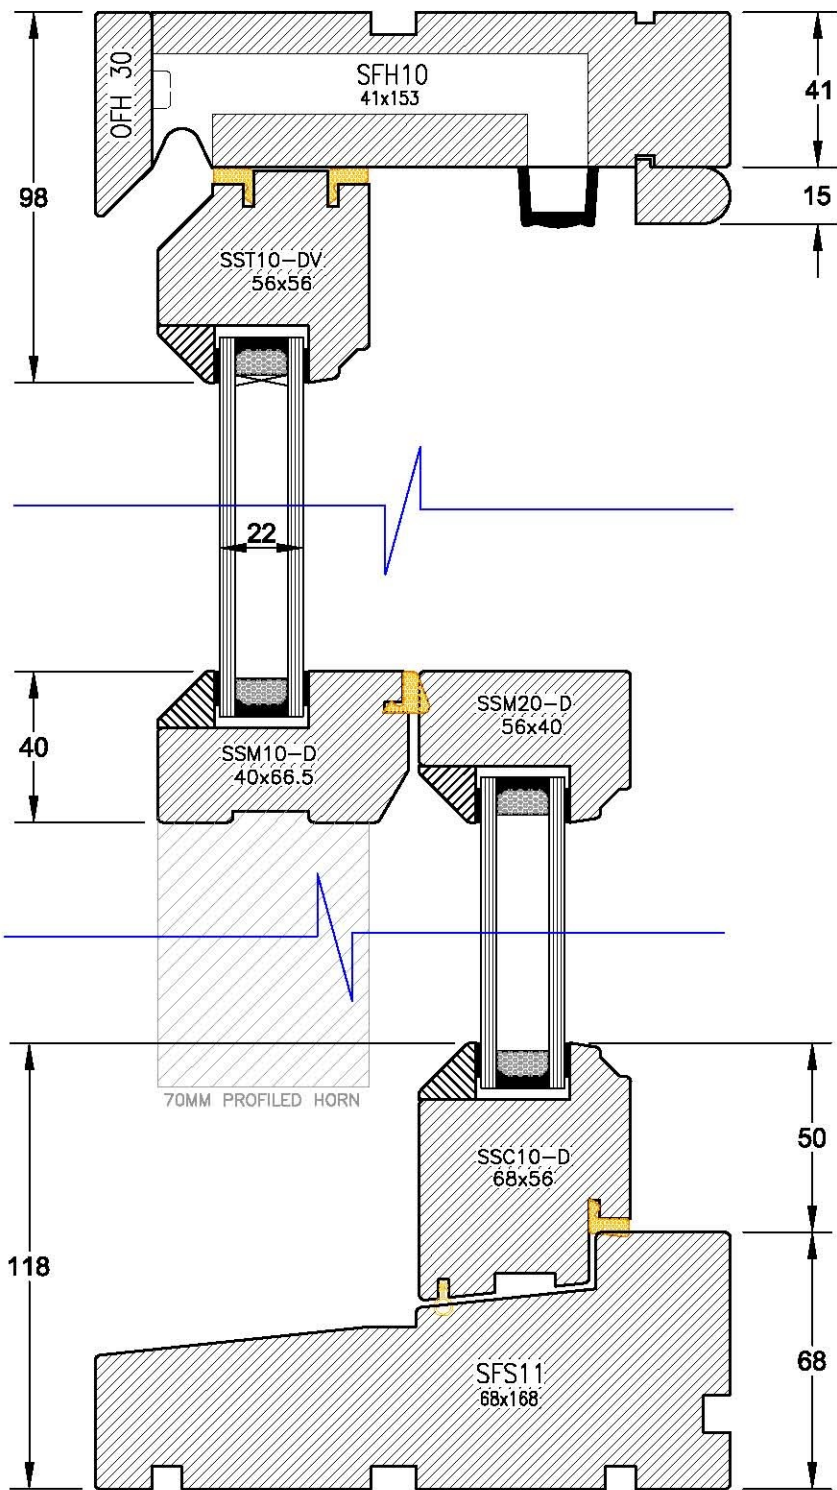

Vertical Section Through

TRADITIONAL TIMBER SLIDING VERTICAL SASH,
SPIRAL BALANCE , SECTION DETAIL


SCALE 1:1

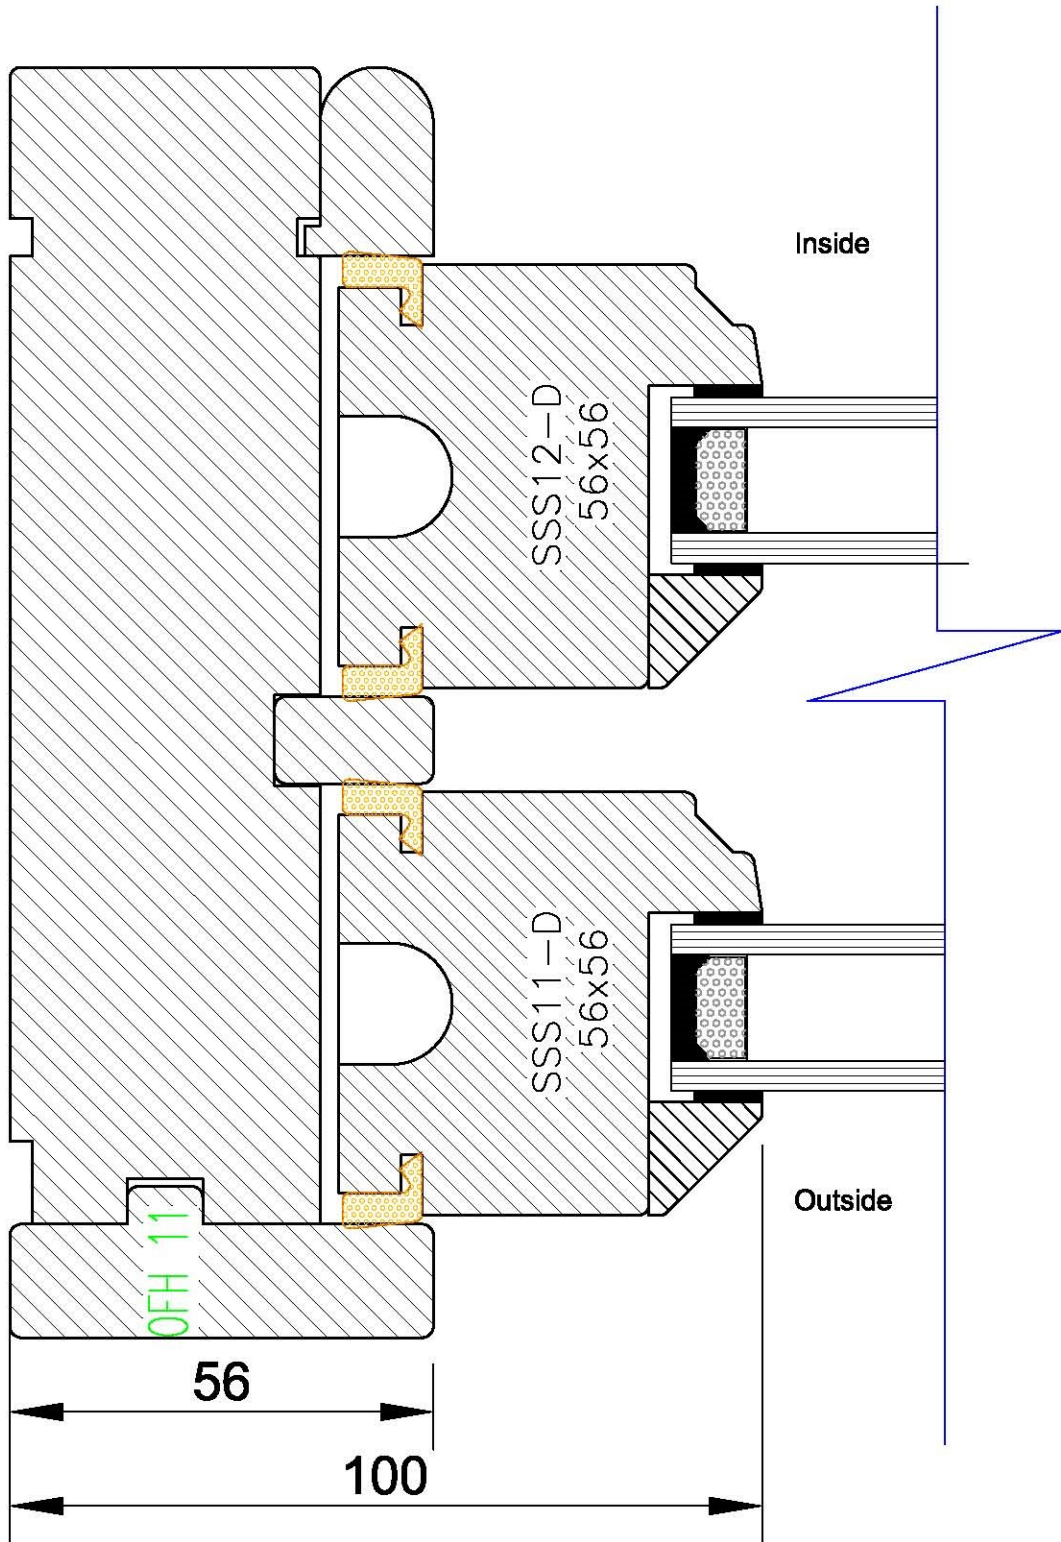

TRADITIONAL TIMBER SLIDING VERTICAL SASH

SPIRAL BALANCE , SECTION DETAIL

Scale 1:1

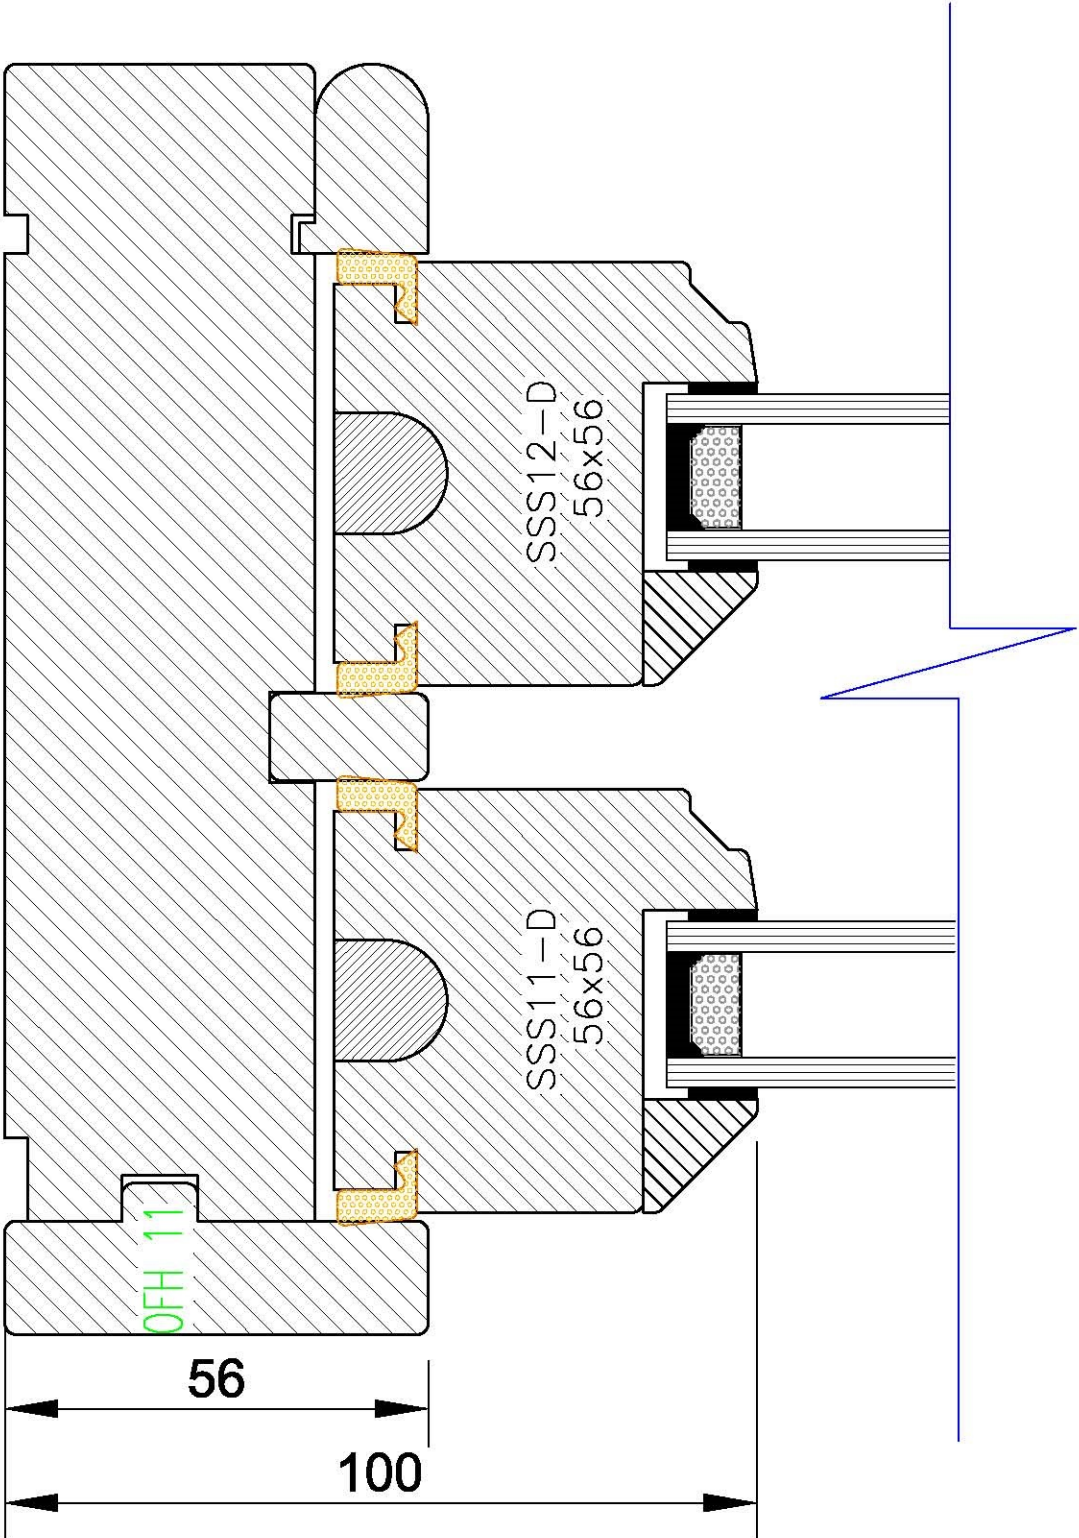

TRADITIONAL TIMBER SLIDING VERTICAL SASH

SPIRAL BALANCE , SECTION DETAIL

SCALE 1:1

