




Rear elevation

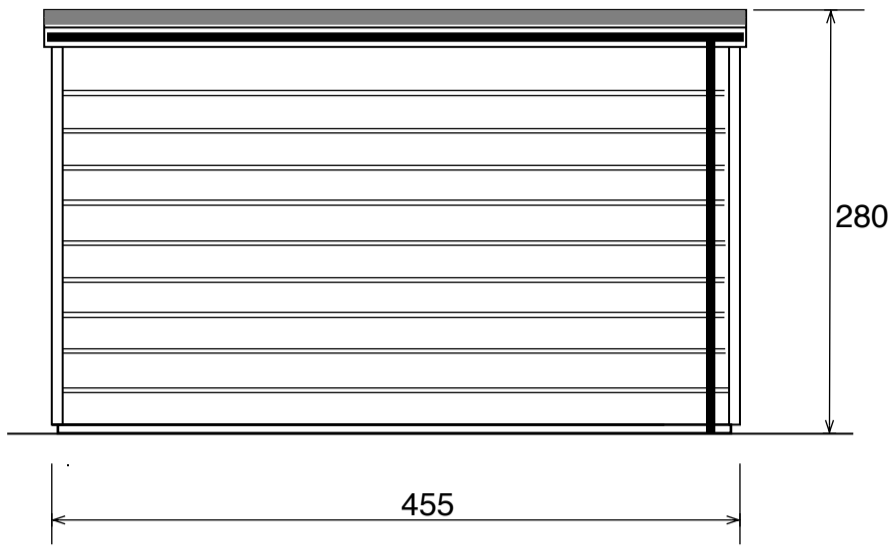


Right side elevation

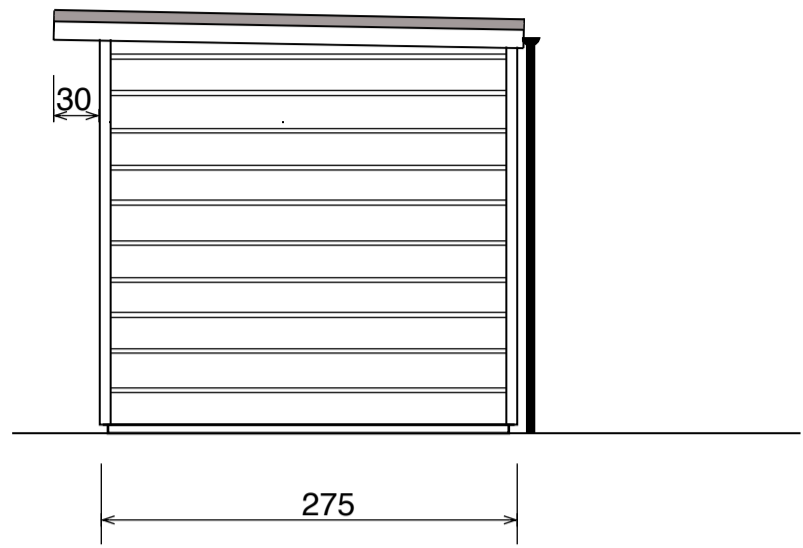


Front elevation

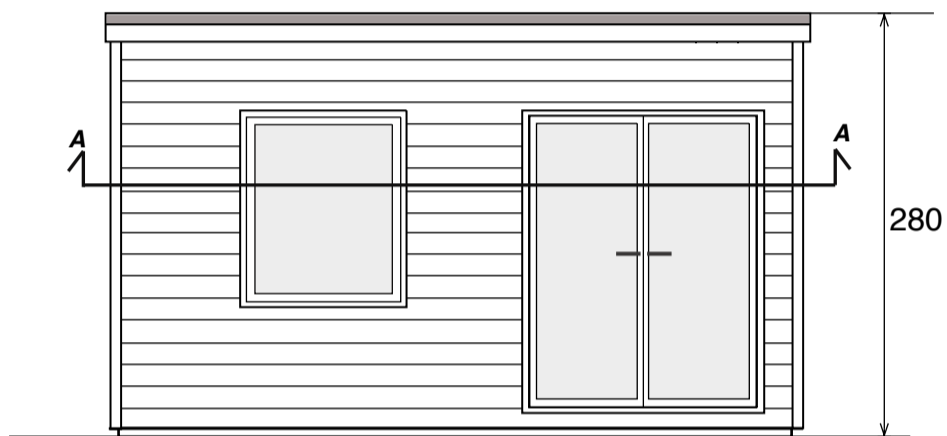

Left side elevation

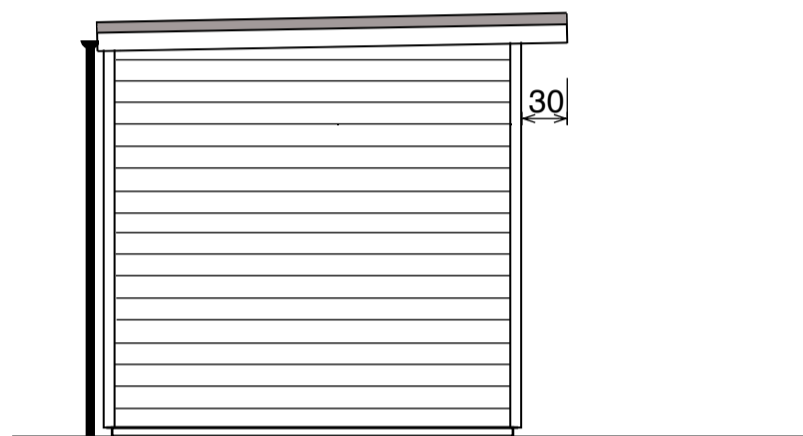

Site boundary

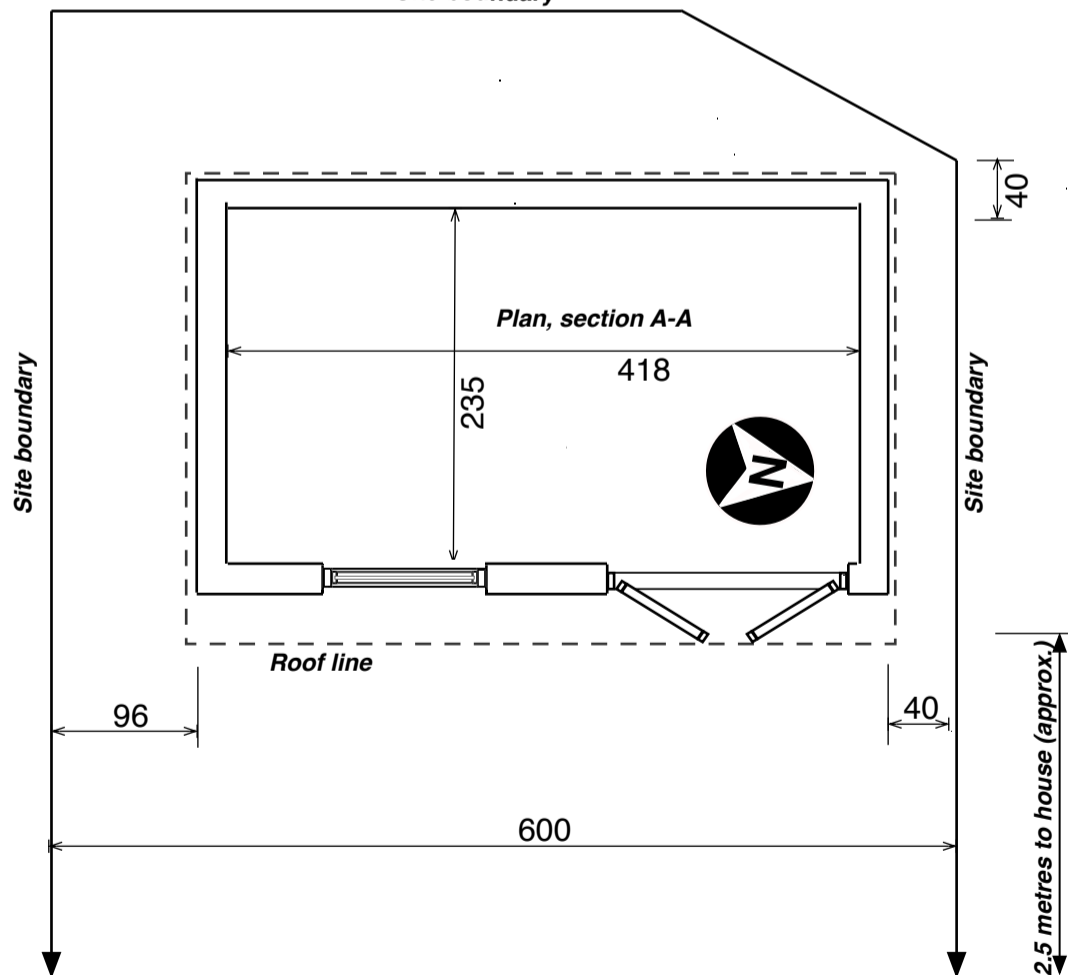

Proposed garden room

- Insulated timber frame
- Horizontal composite cladding (front & left side)
- White Upvc maintenance-free cladding (back & right side)
- Black timber roof trims.
- EPDM roof

Site: 16 Cremorne gardens, Kt19 9EW

Scale 1:50 @ A3

Dimensions in centimetres
Garden2office Ltd December 2023

