



Existing garden room - Plan Section

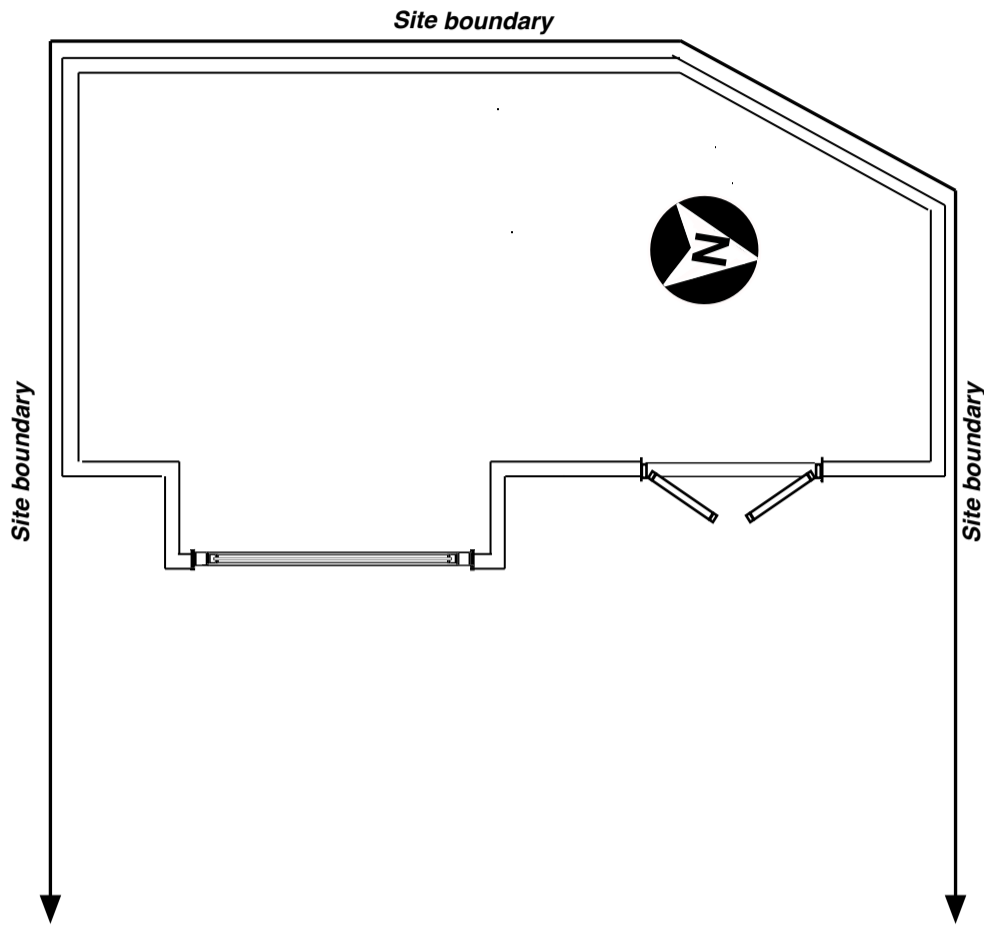

Existing garden room - Roof Plan
Standard roofing felt



Proposed garden room - Plan section

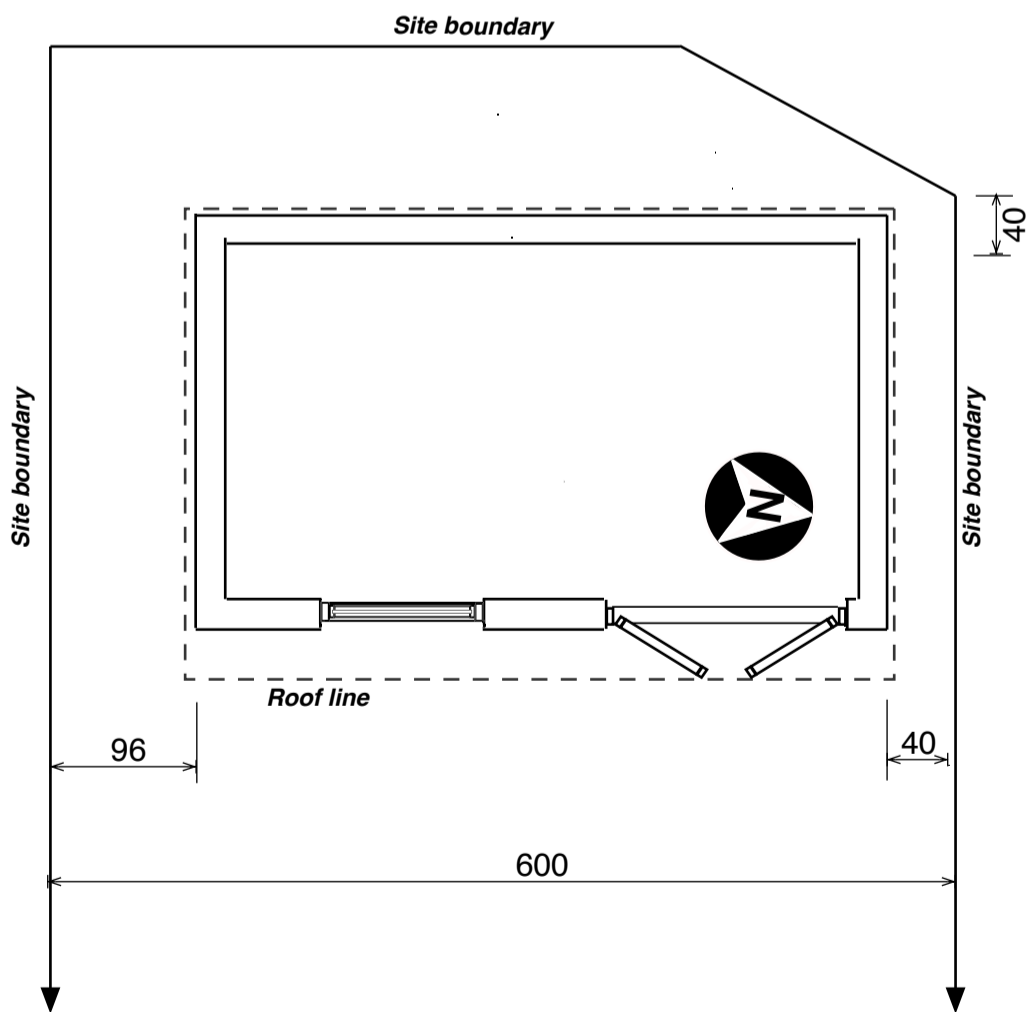

Proposed garden room - Roof Plan
EPDM with black upvc edge trims



Site: 16 Cremorne gardens, Kt19 9EW

Scale 1:50 @ A3

Dimensions in centimetres
Garden2office Ltd February 2023

