
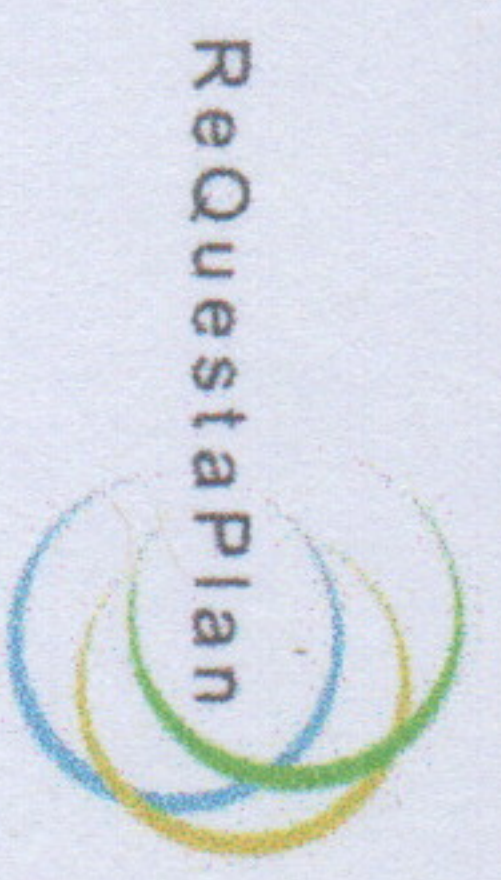


Conservatory 2 Chetwynd Drive Melton Mowbray Leics LE130HU

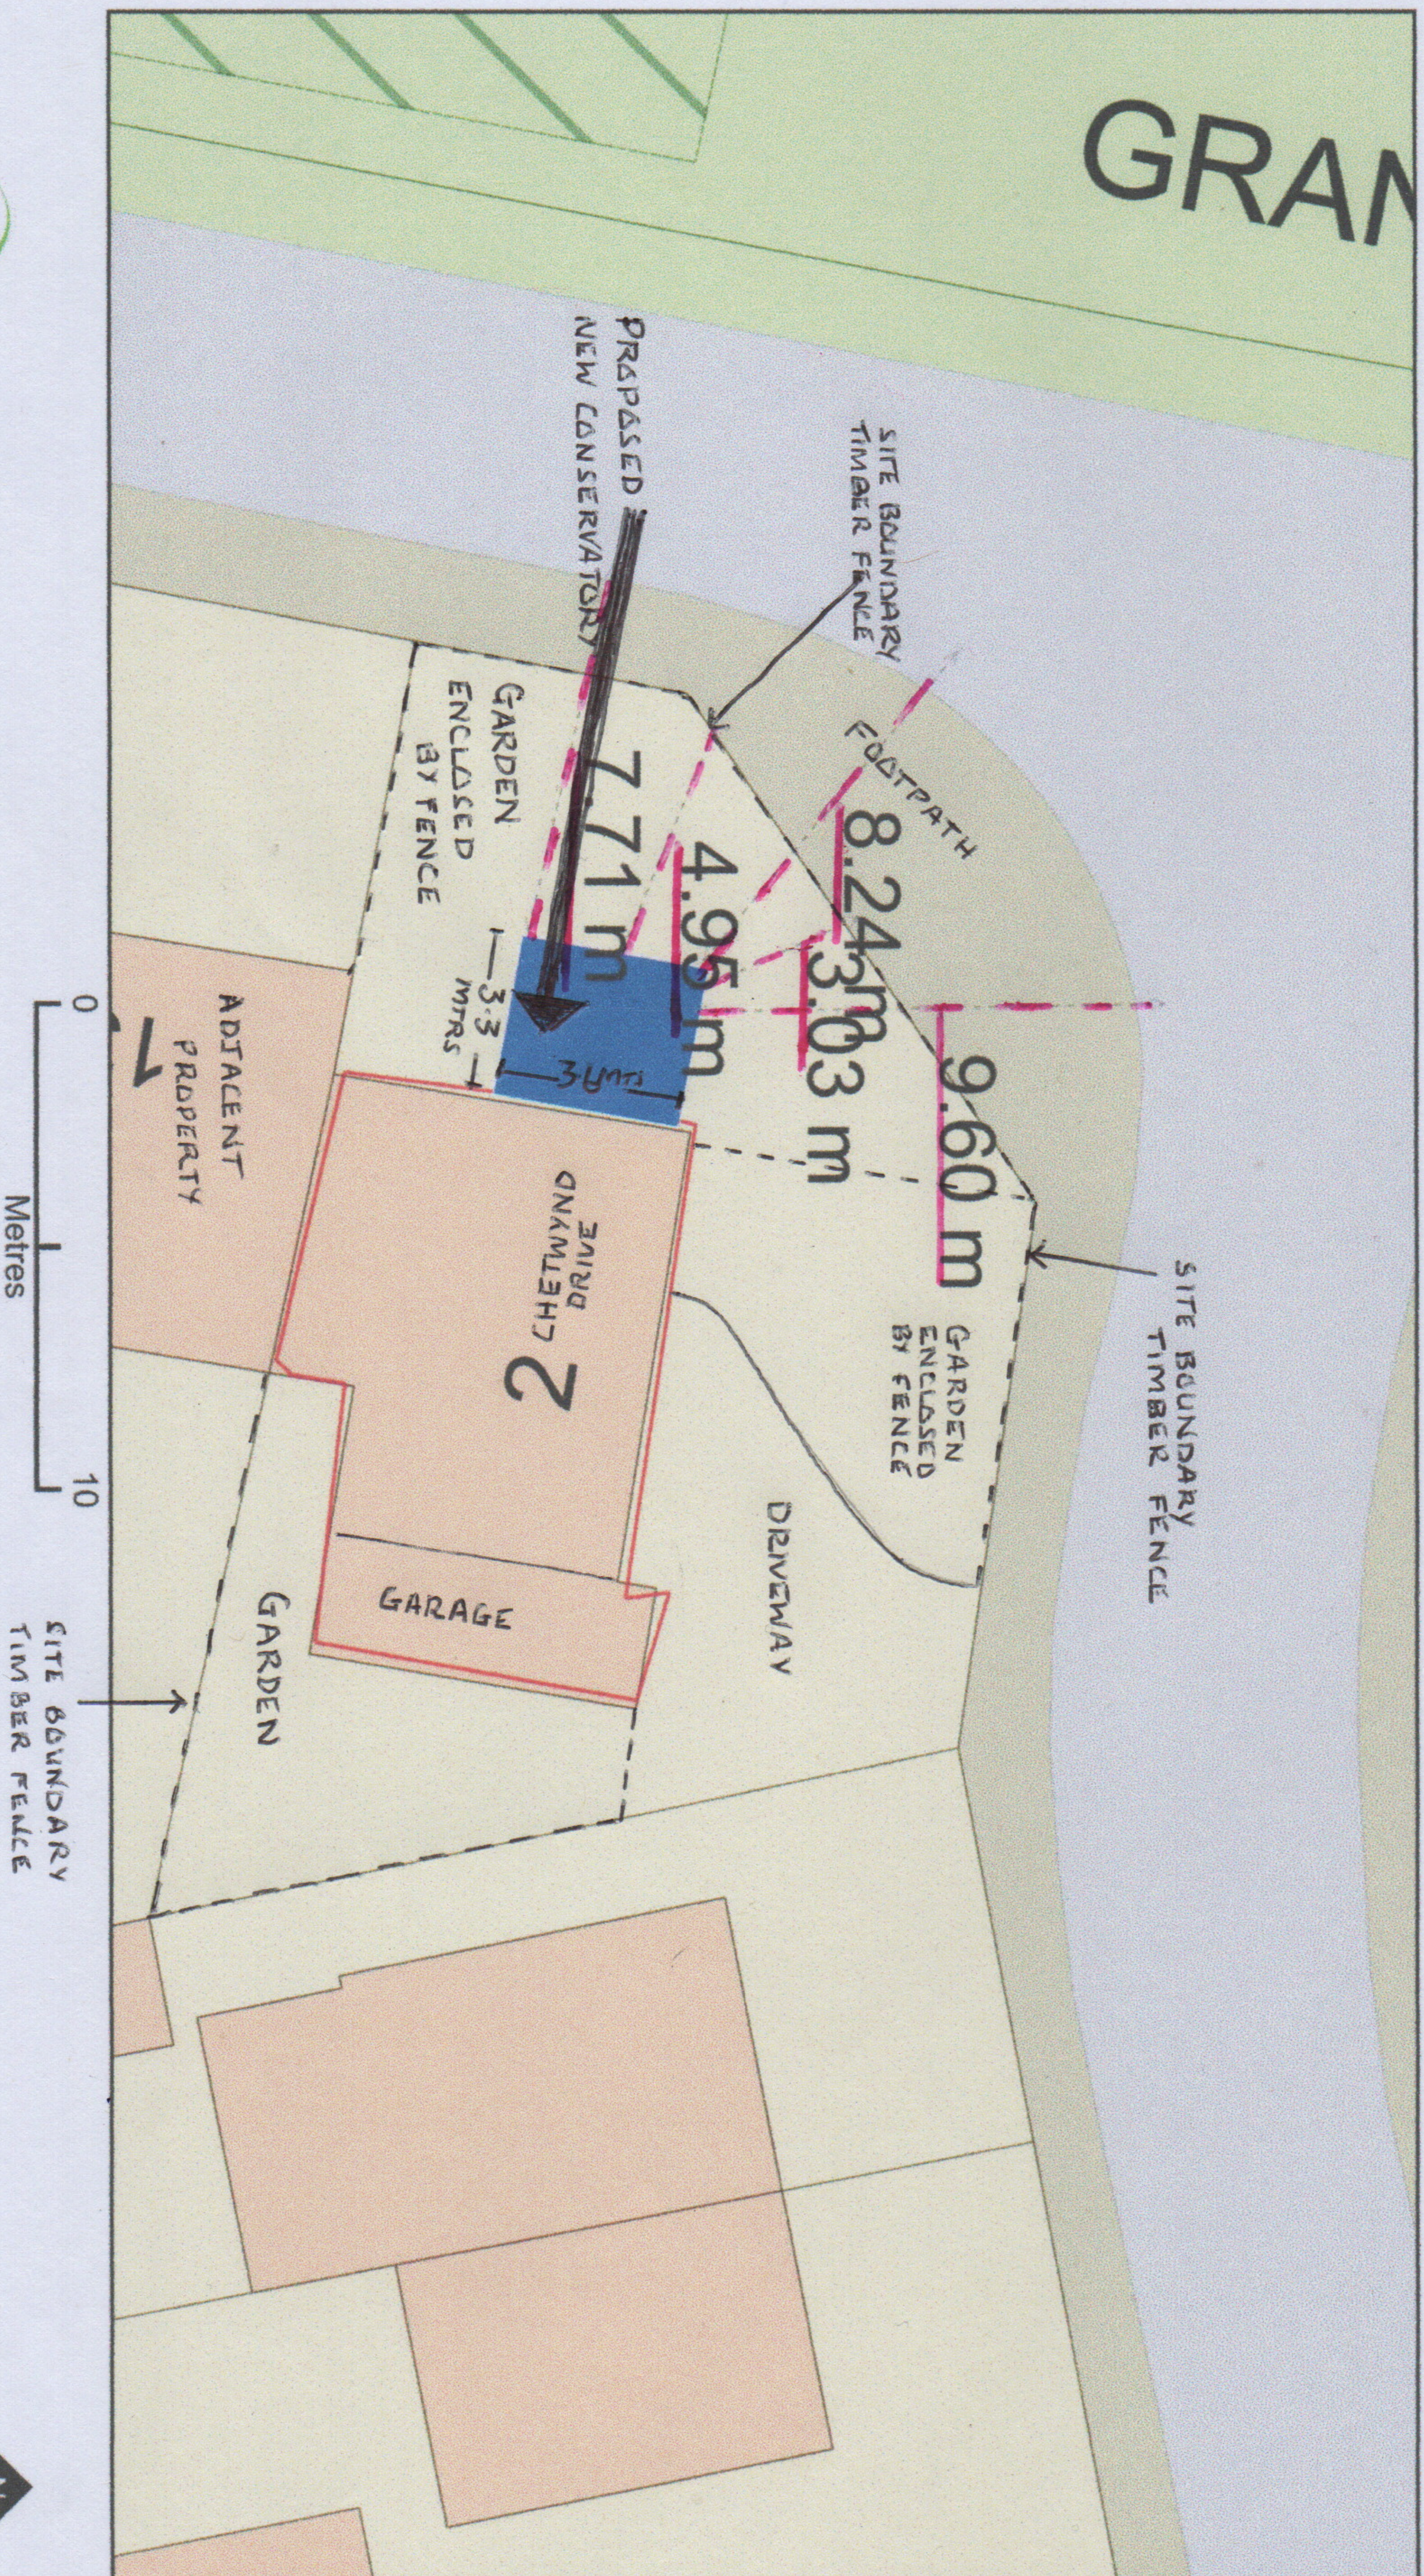

Plan Produced for: **Nicholas Westwood**


Date Produced: 31 Jan 2024

Plan Reference Number: TORQM24031162230299


Scale: 1:200 @ A4

© Crown copyright and database rights 2023 OS 100042766


EXISTING

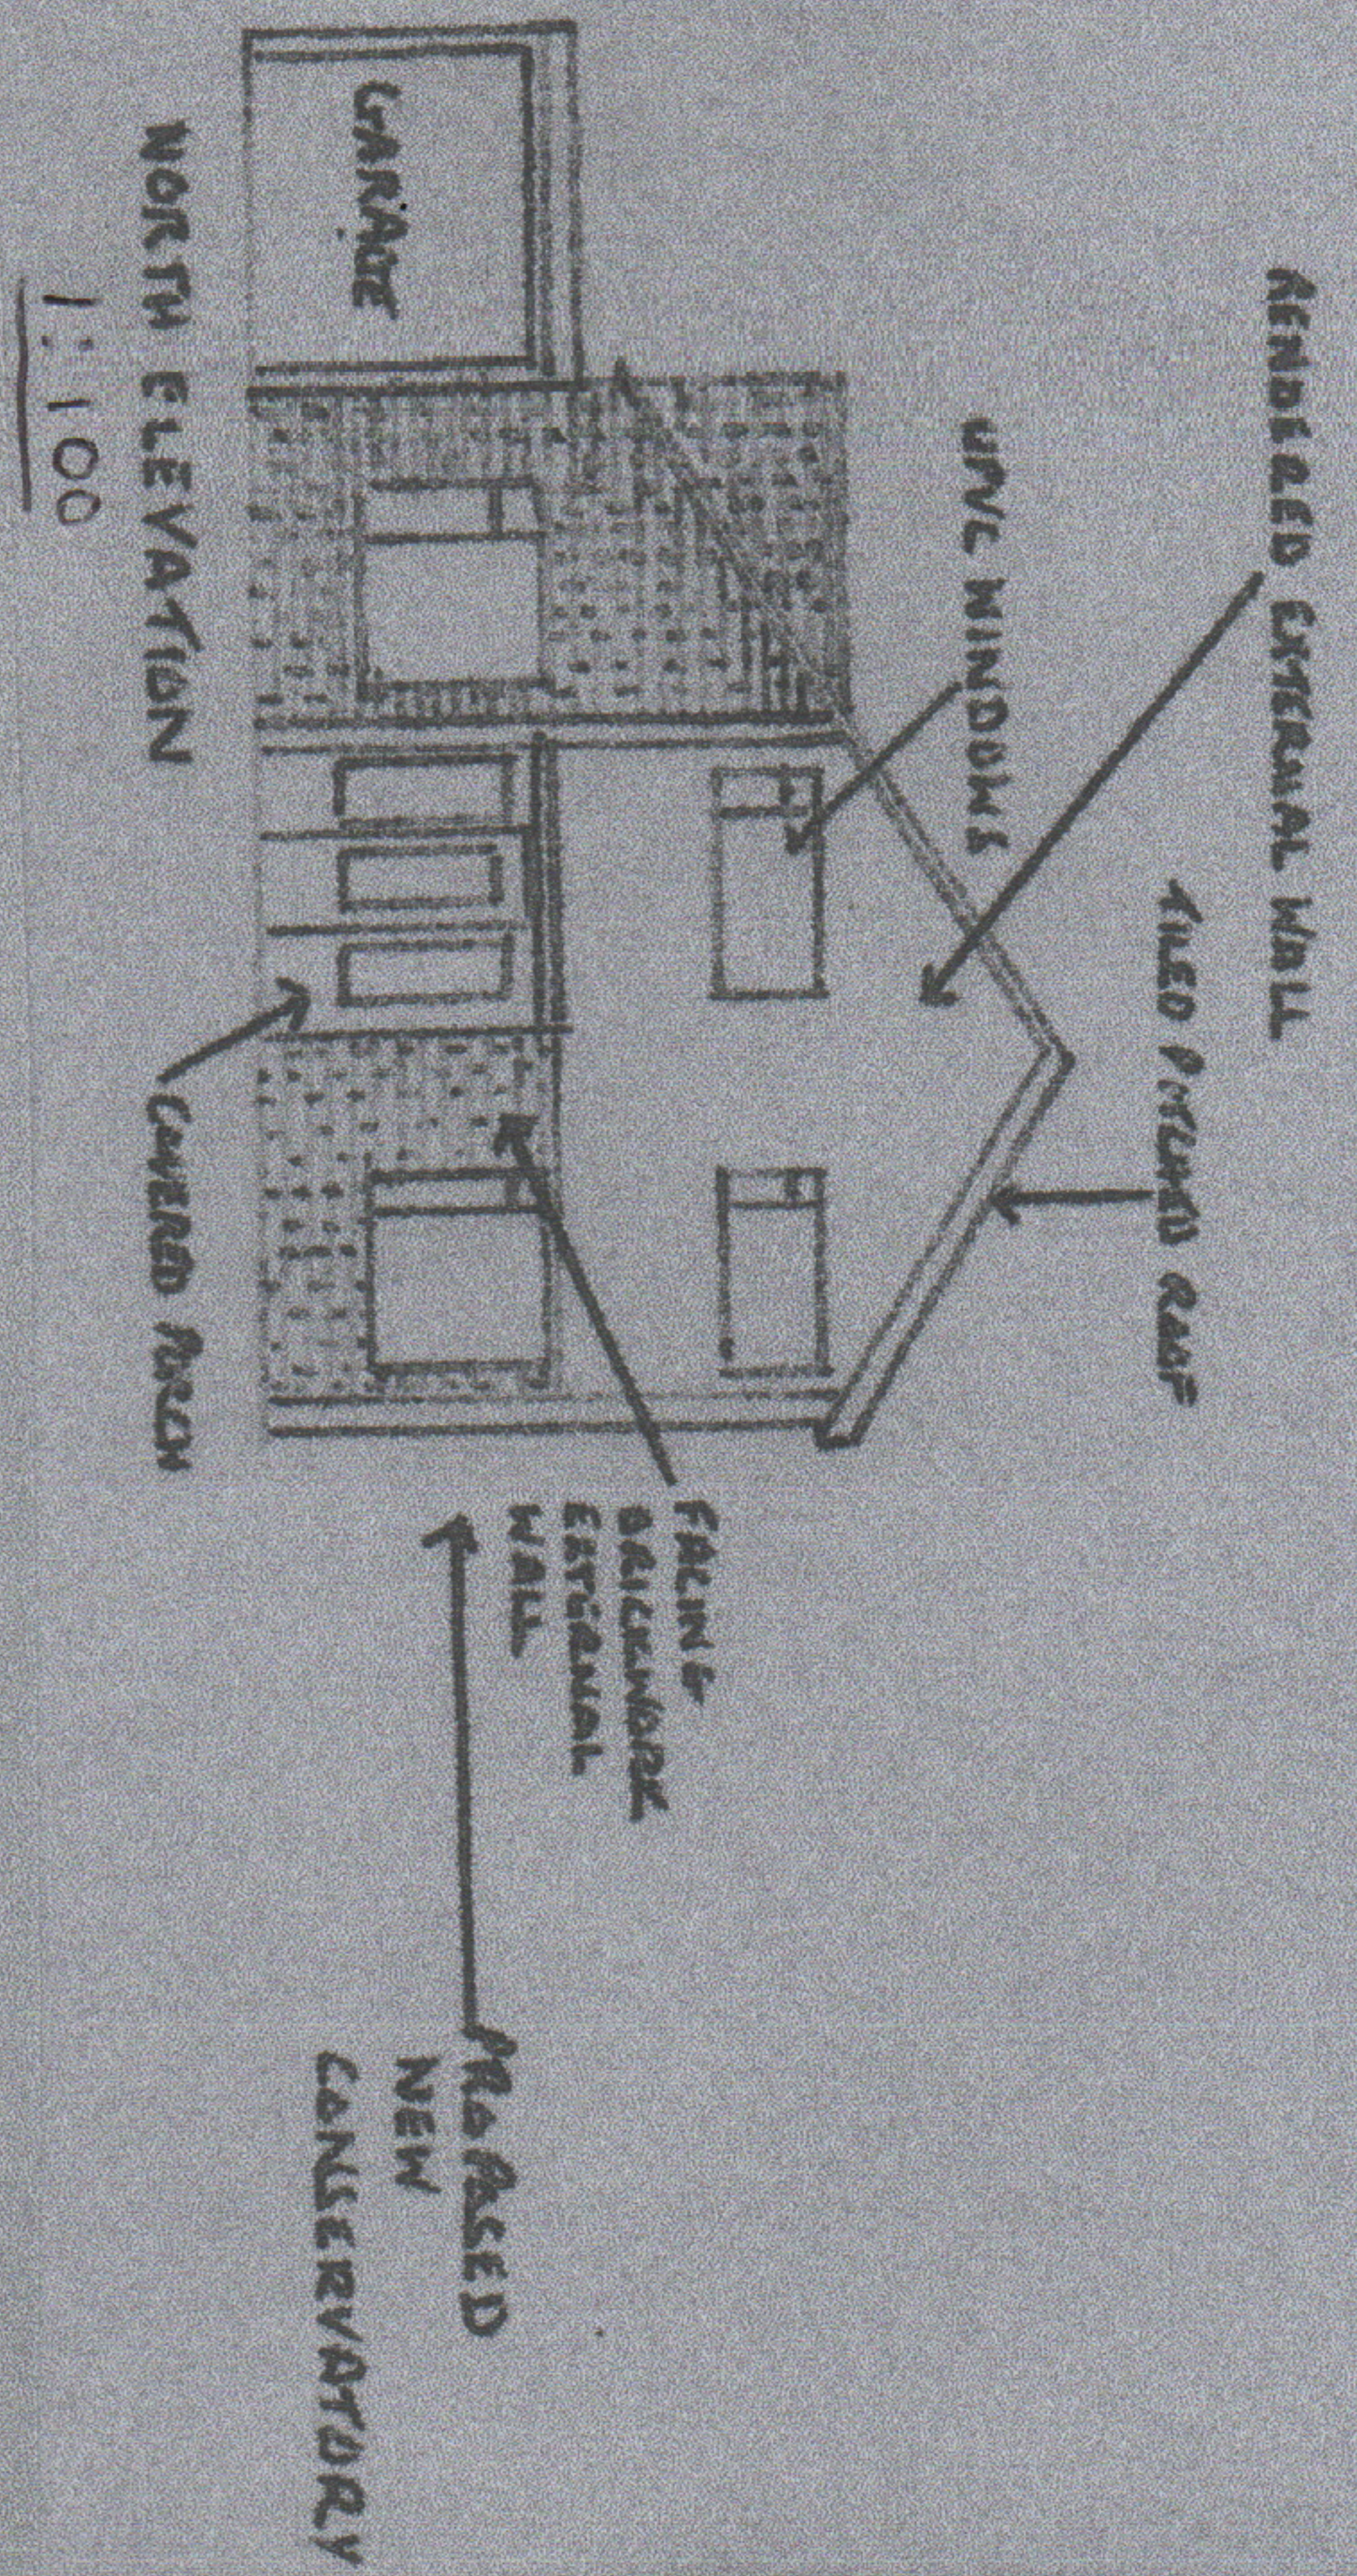


EXISTING




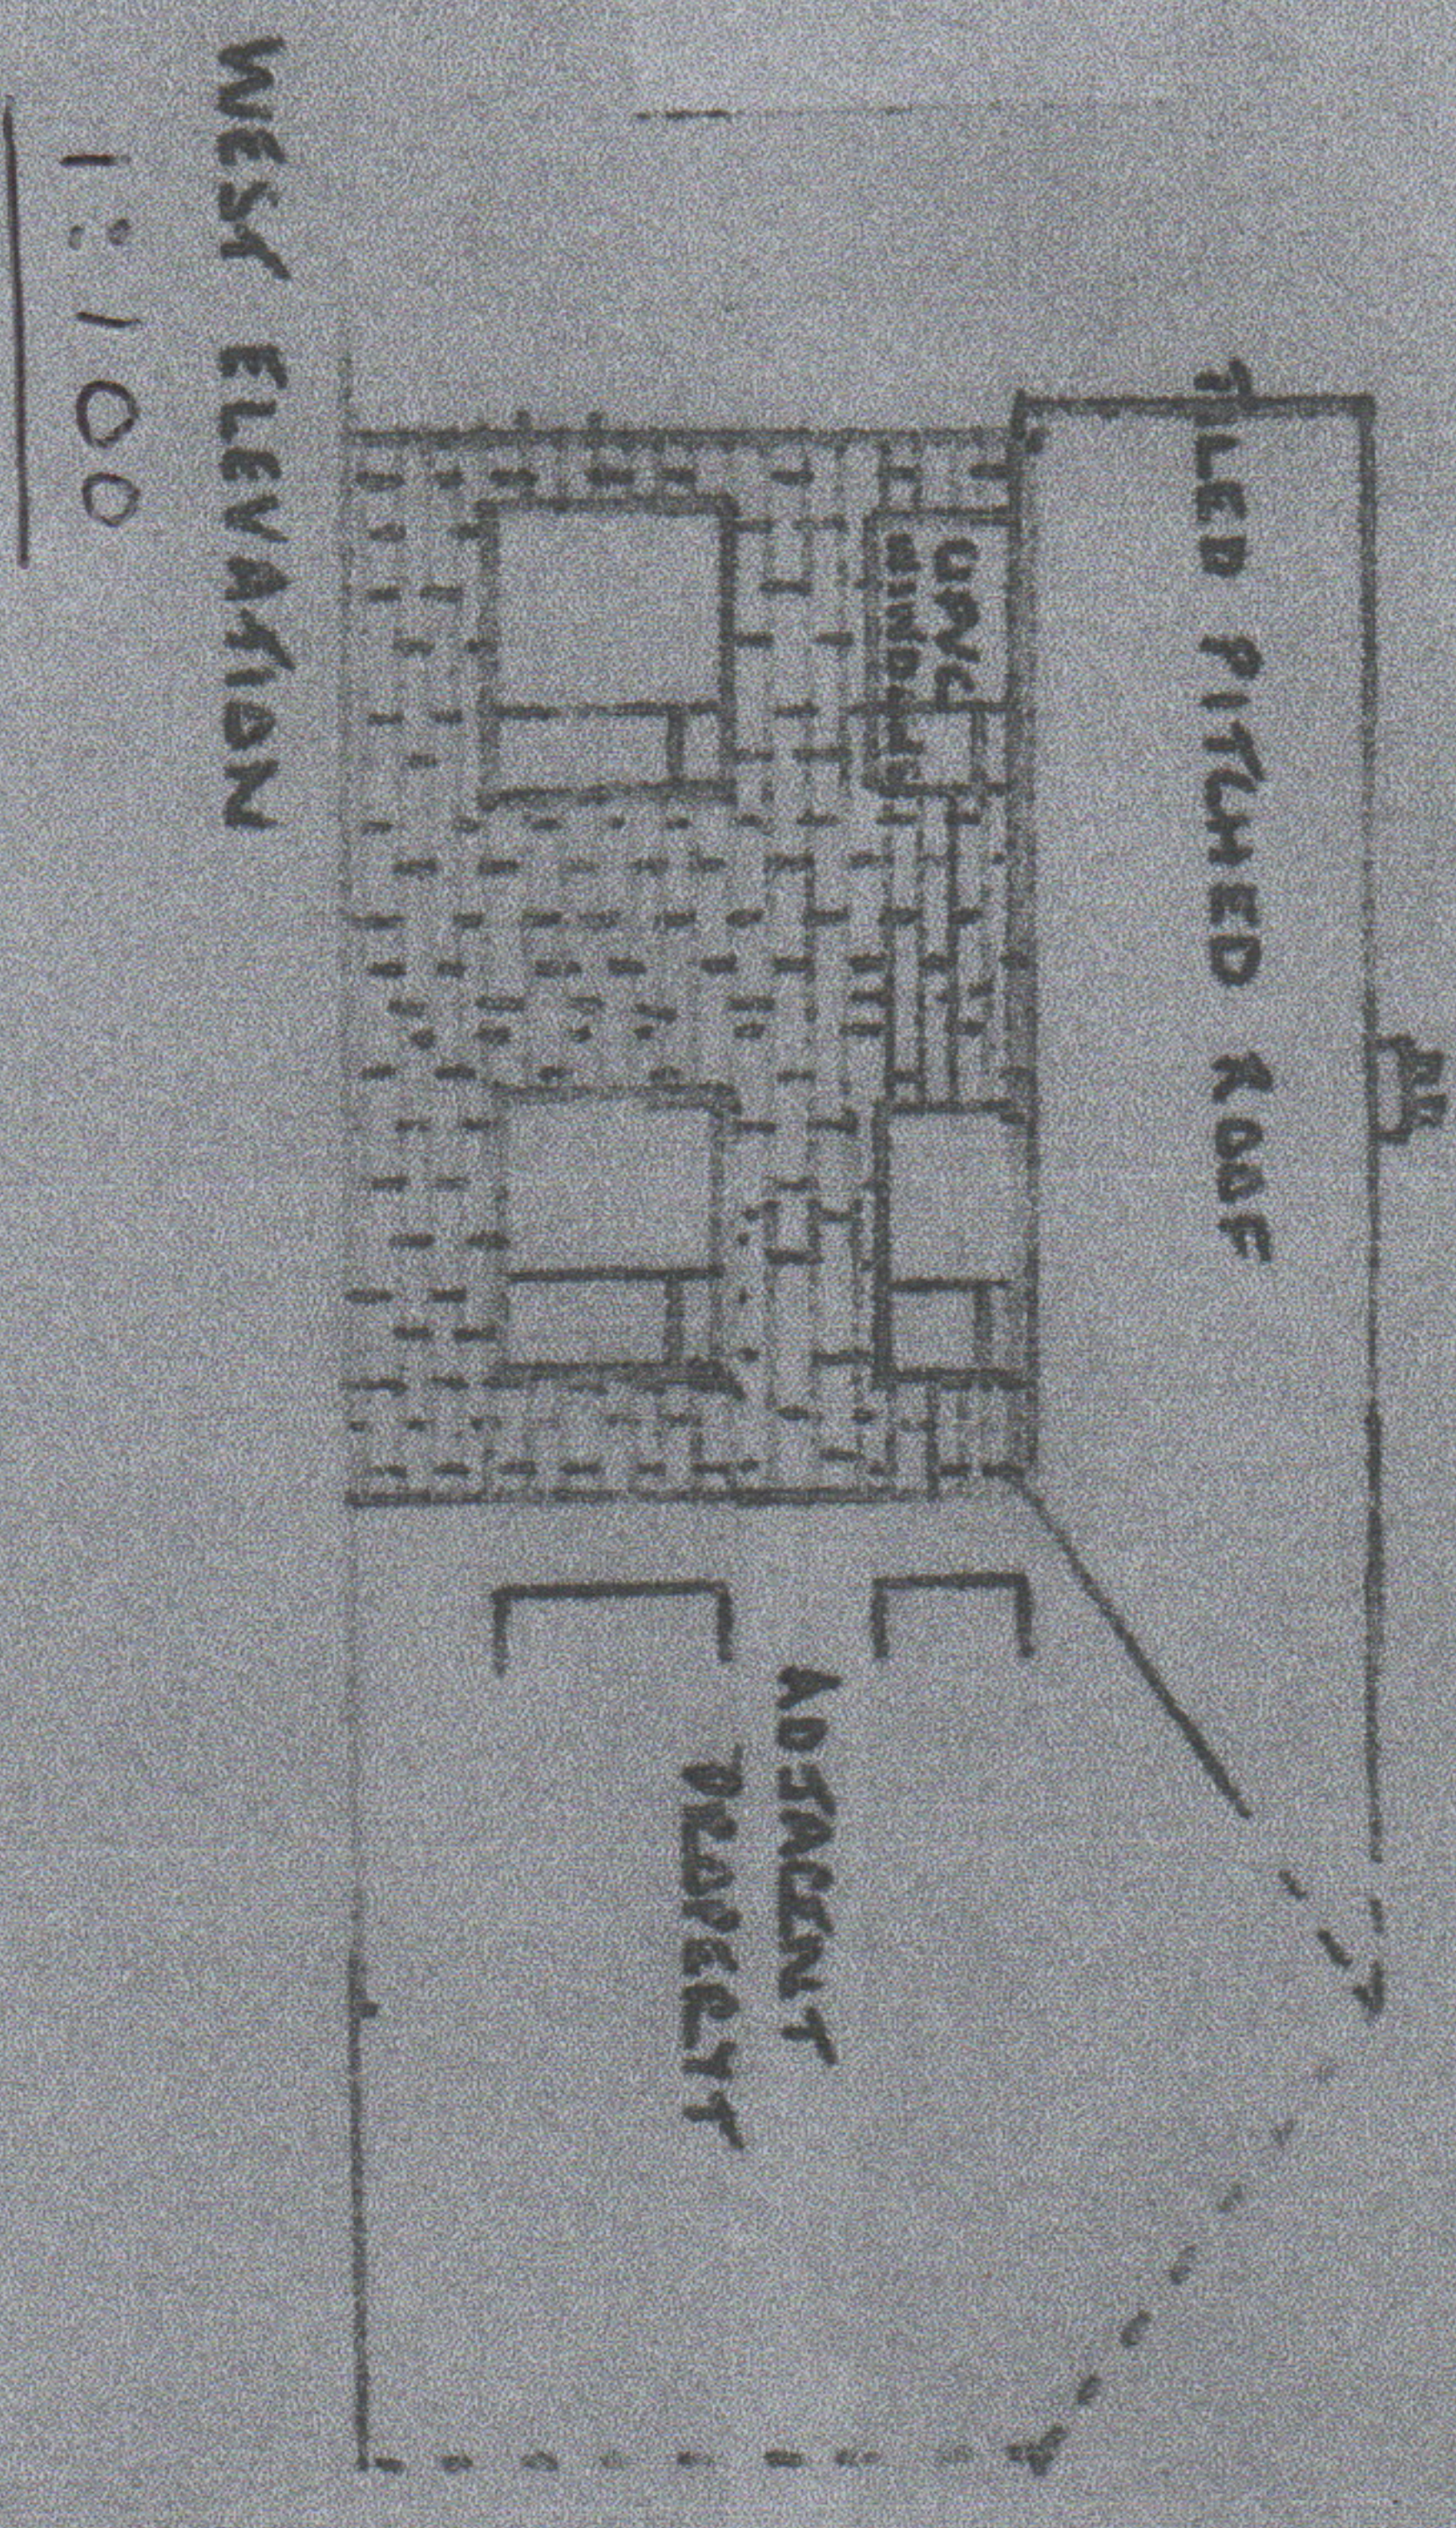


PROPOSED

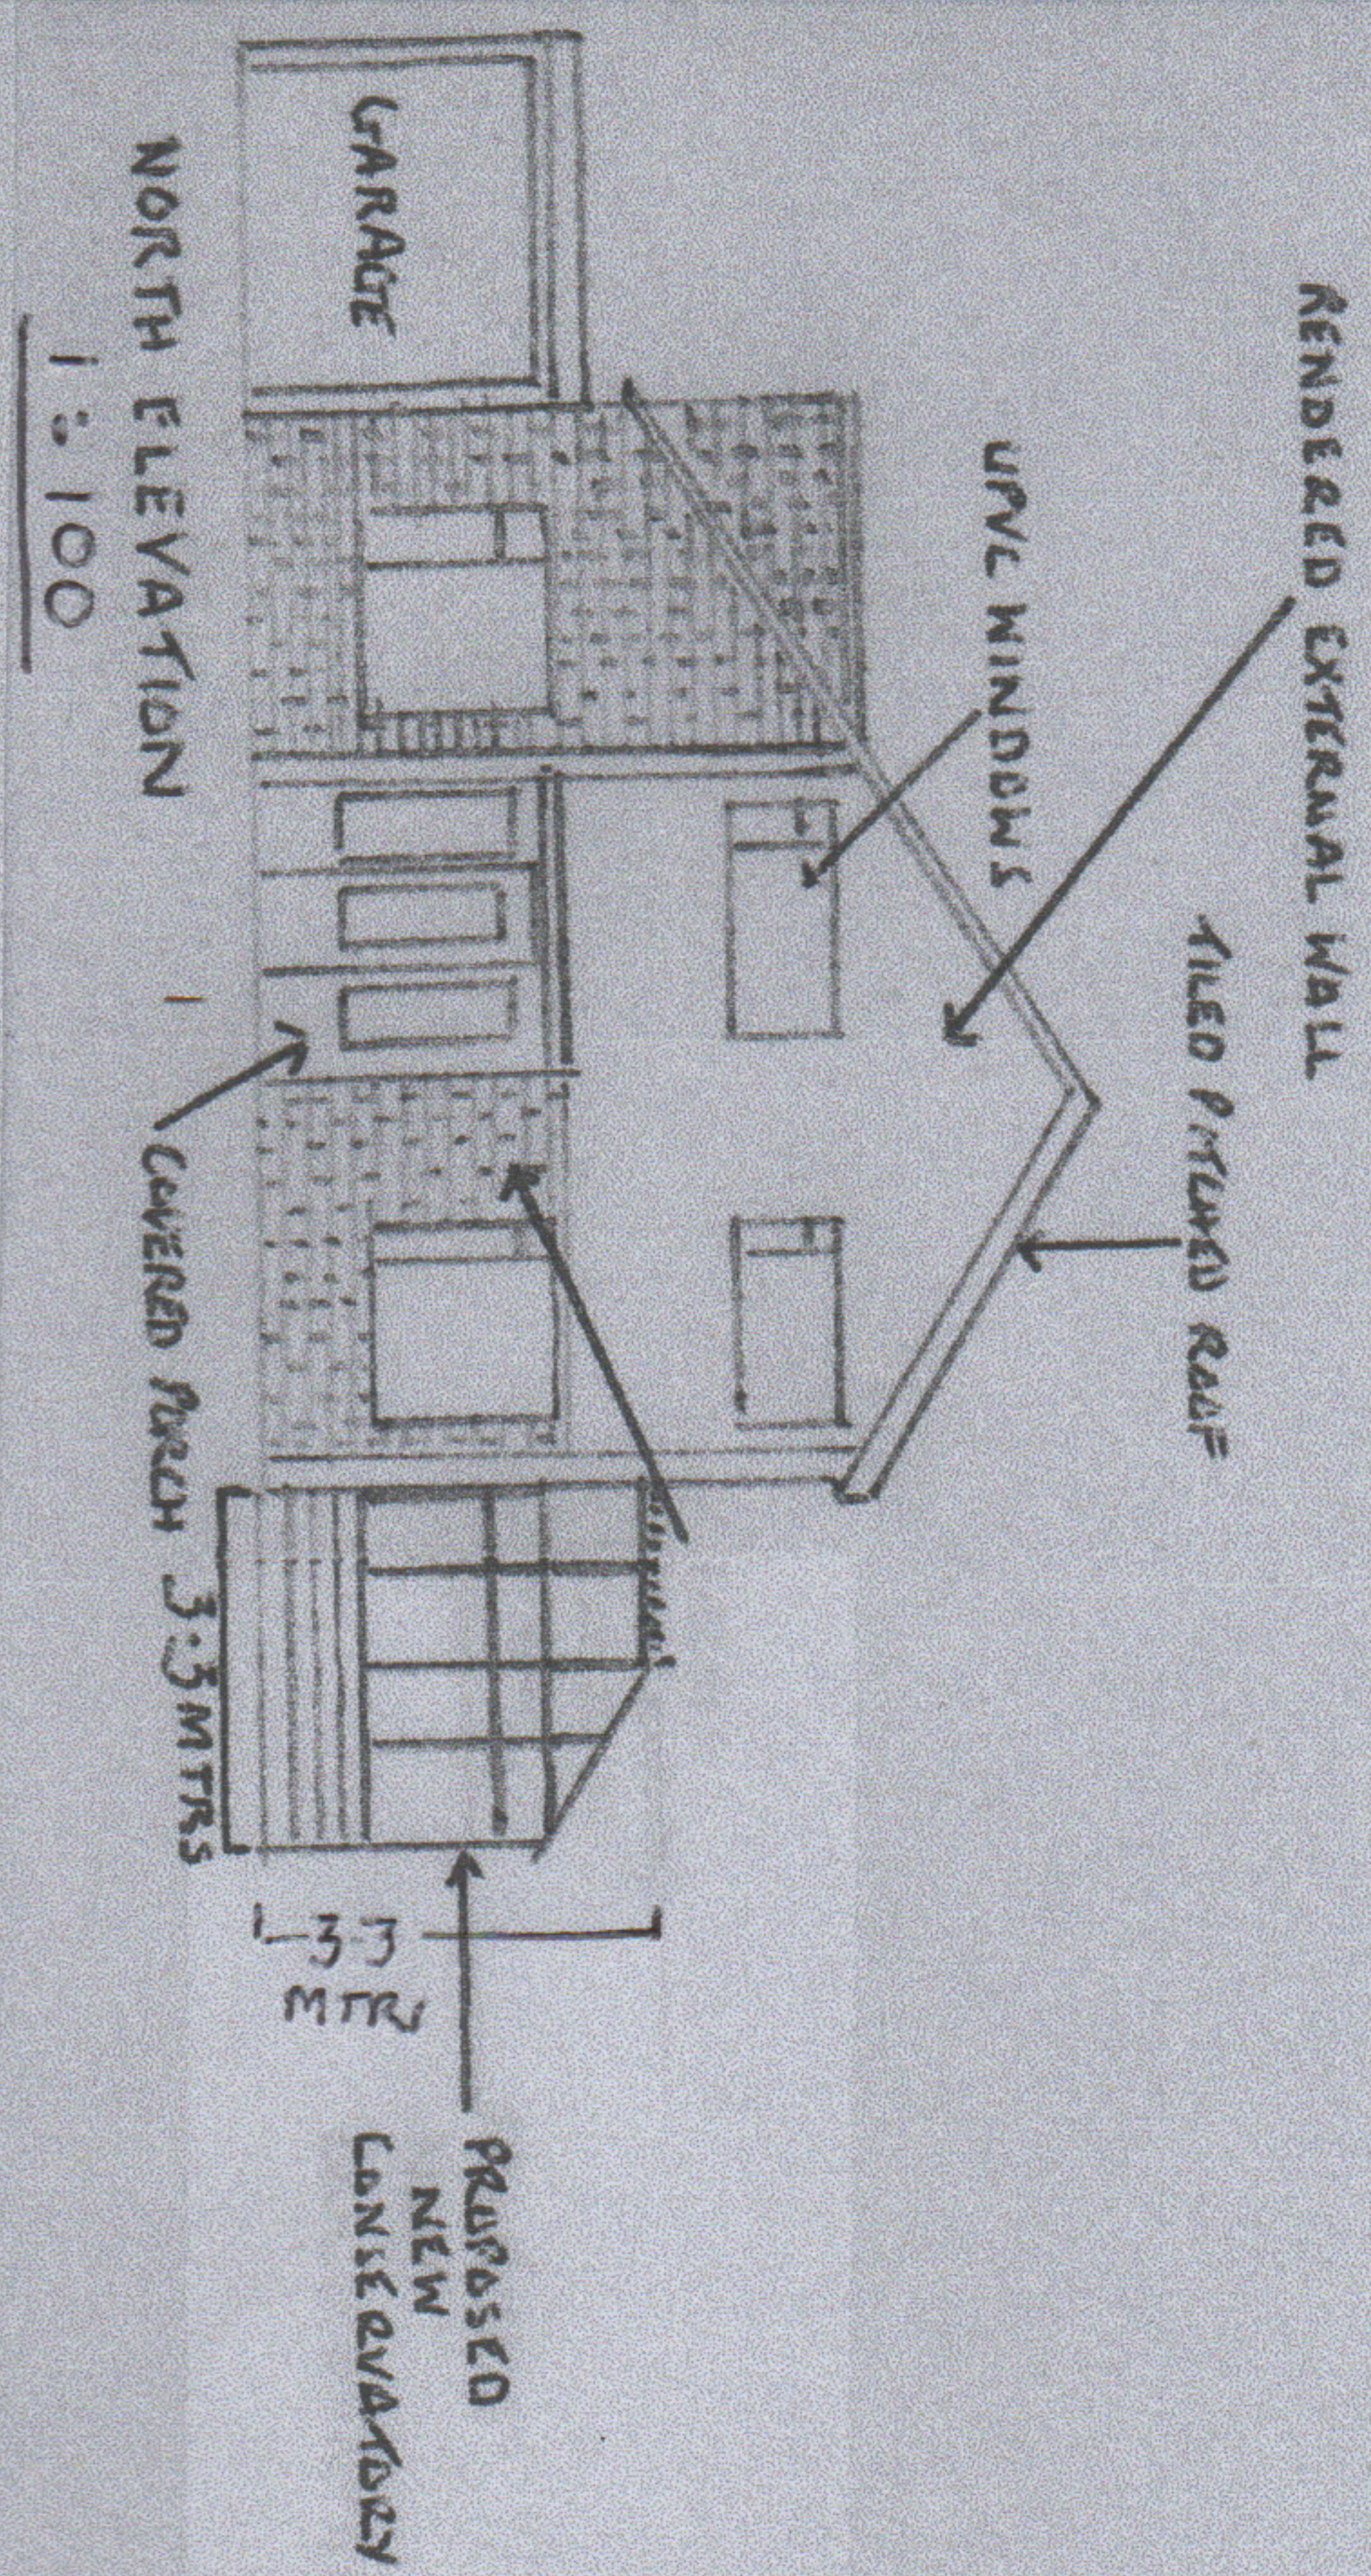

PROPOSED

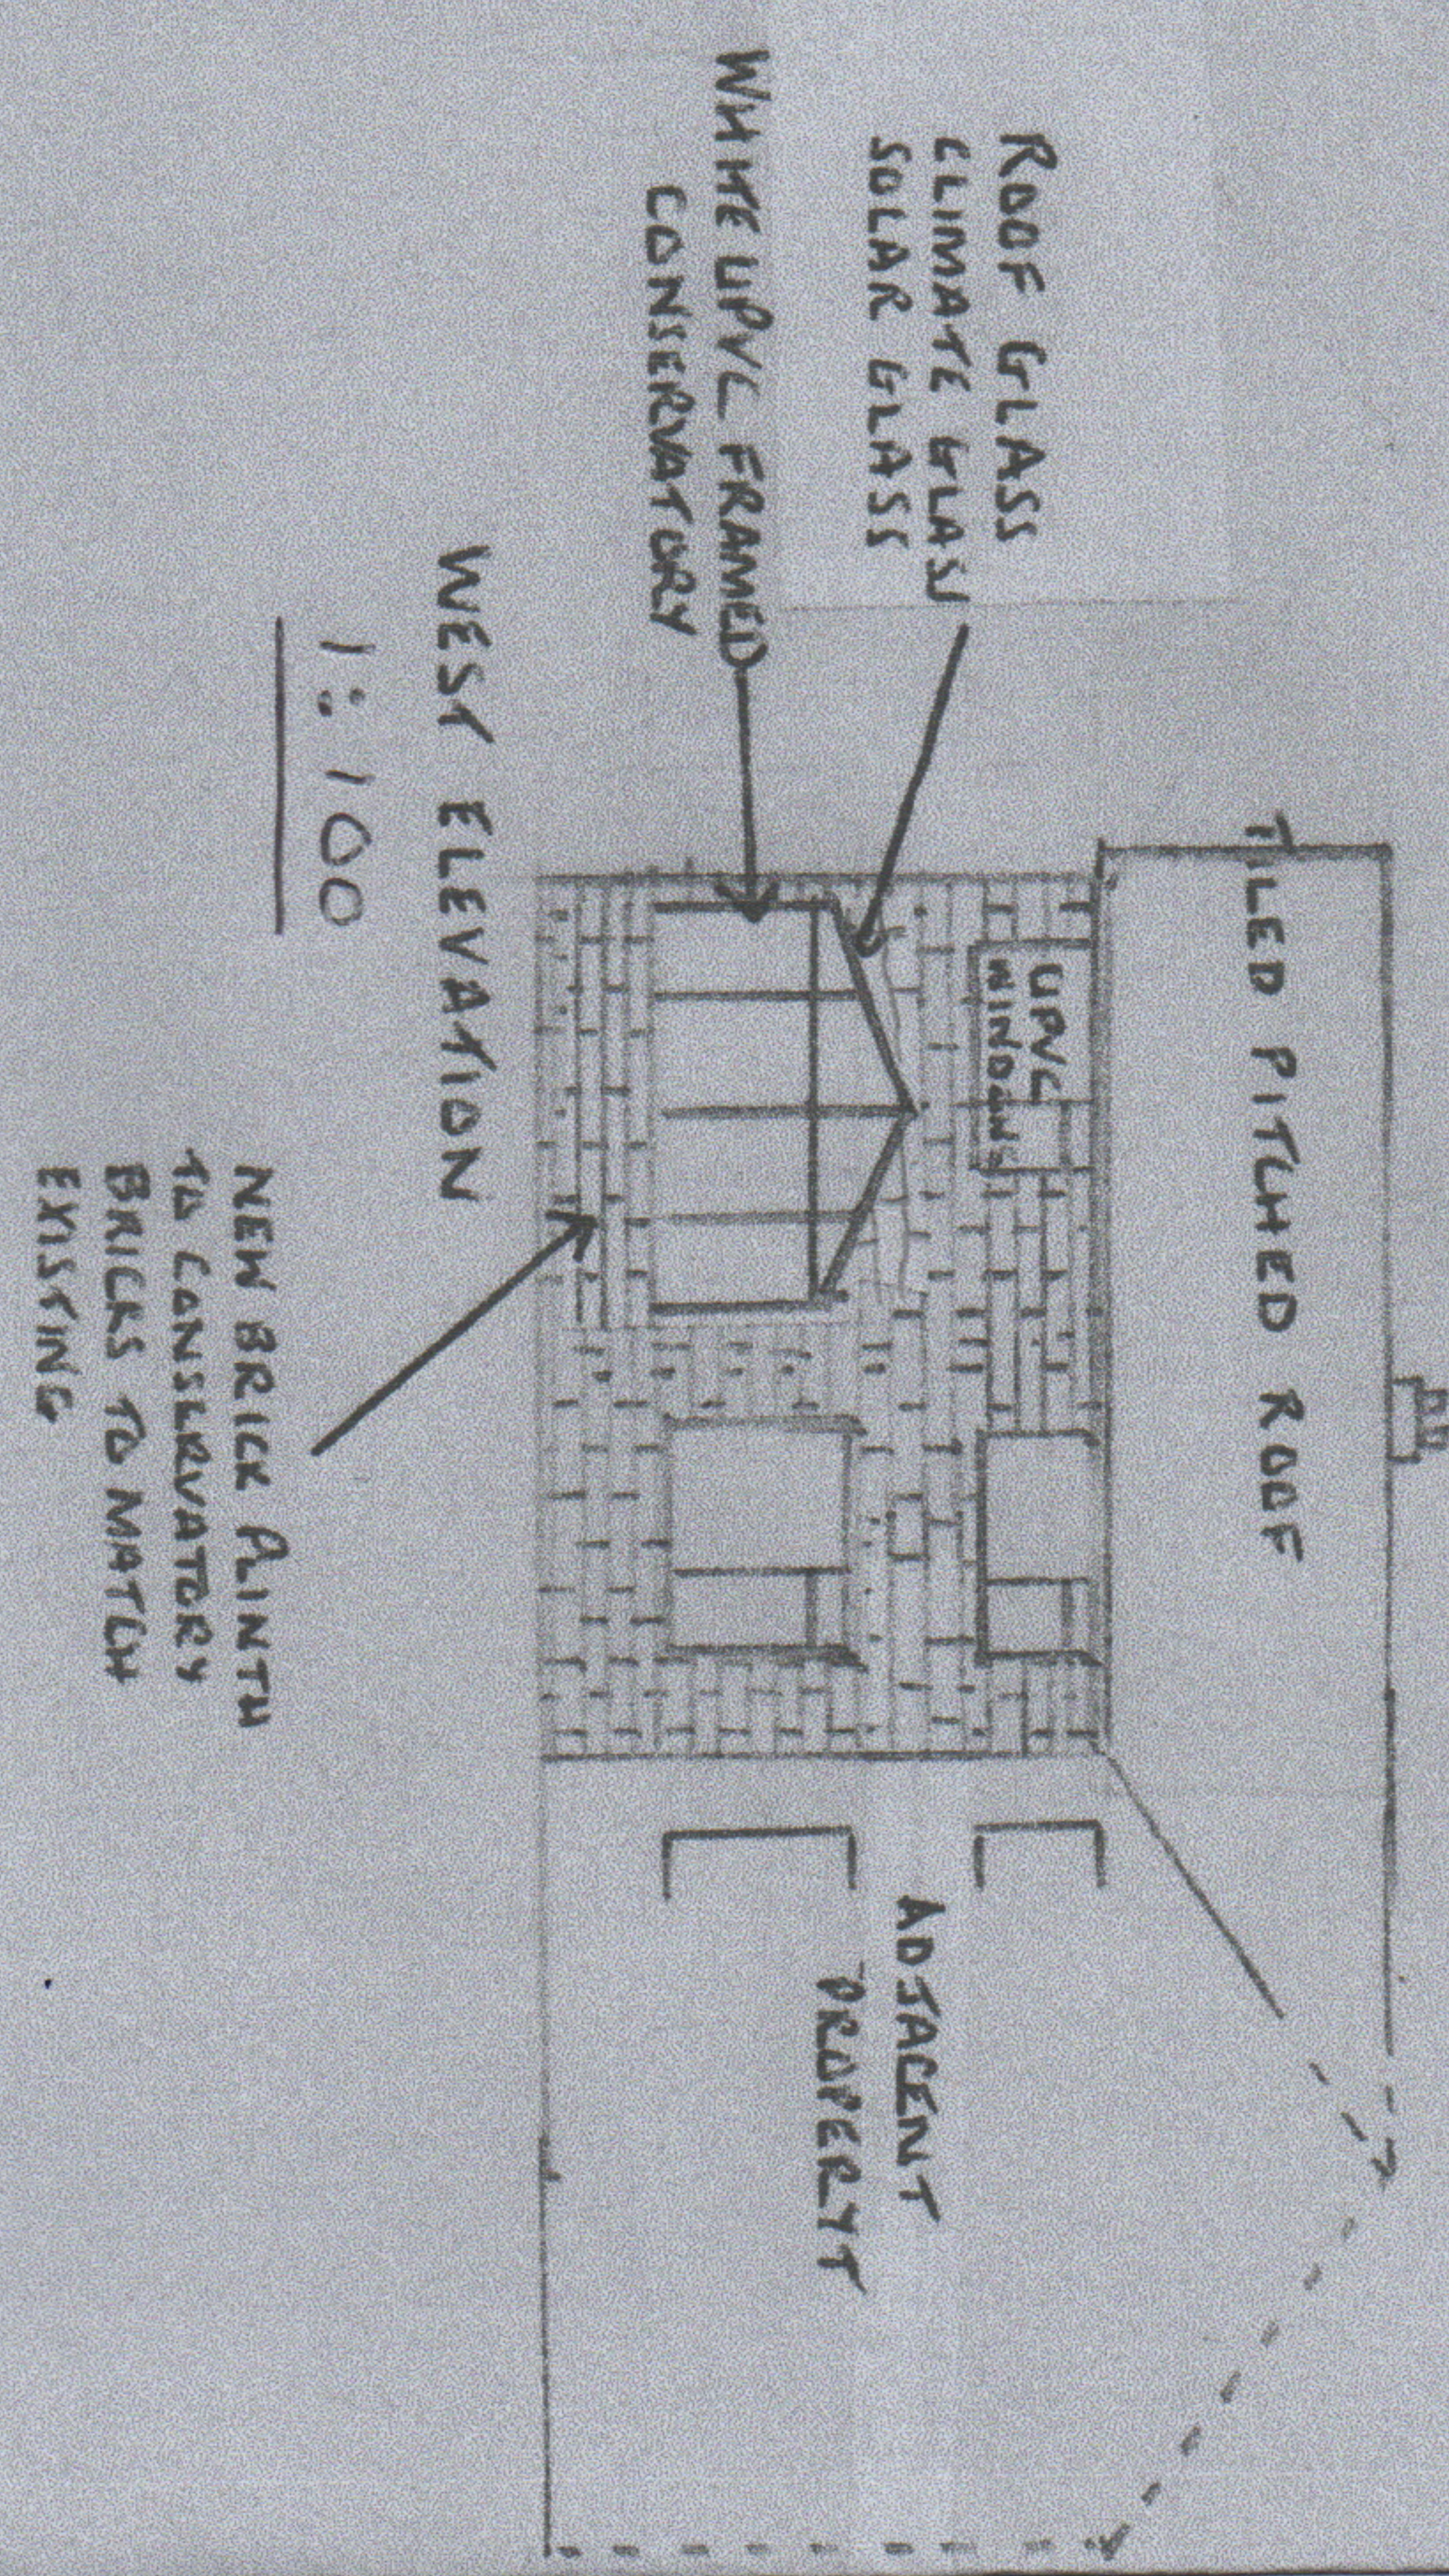

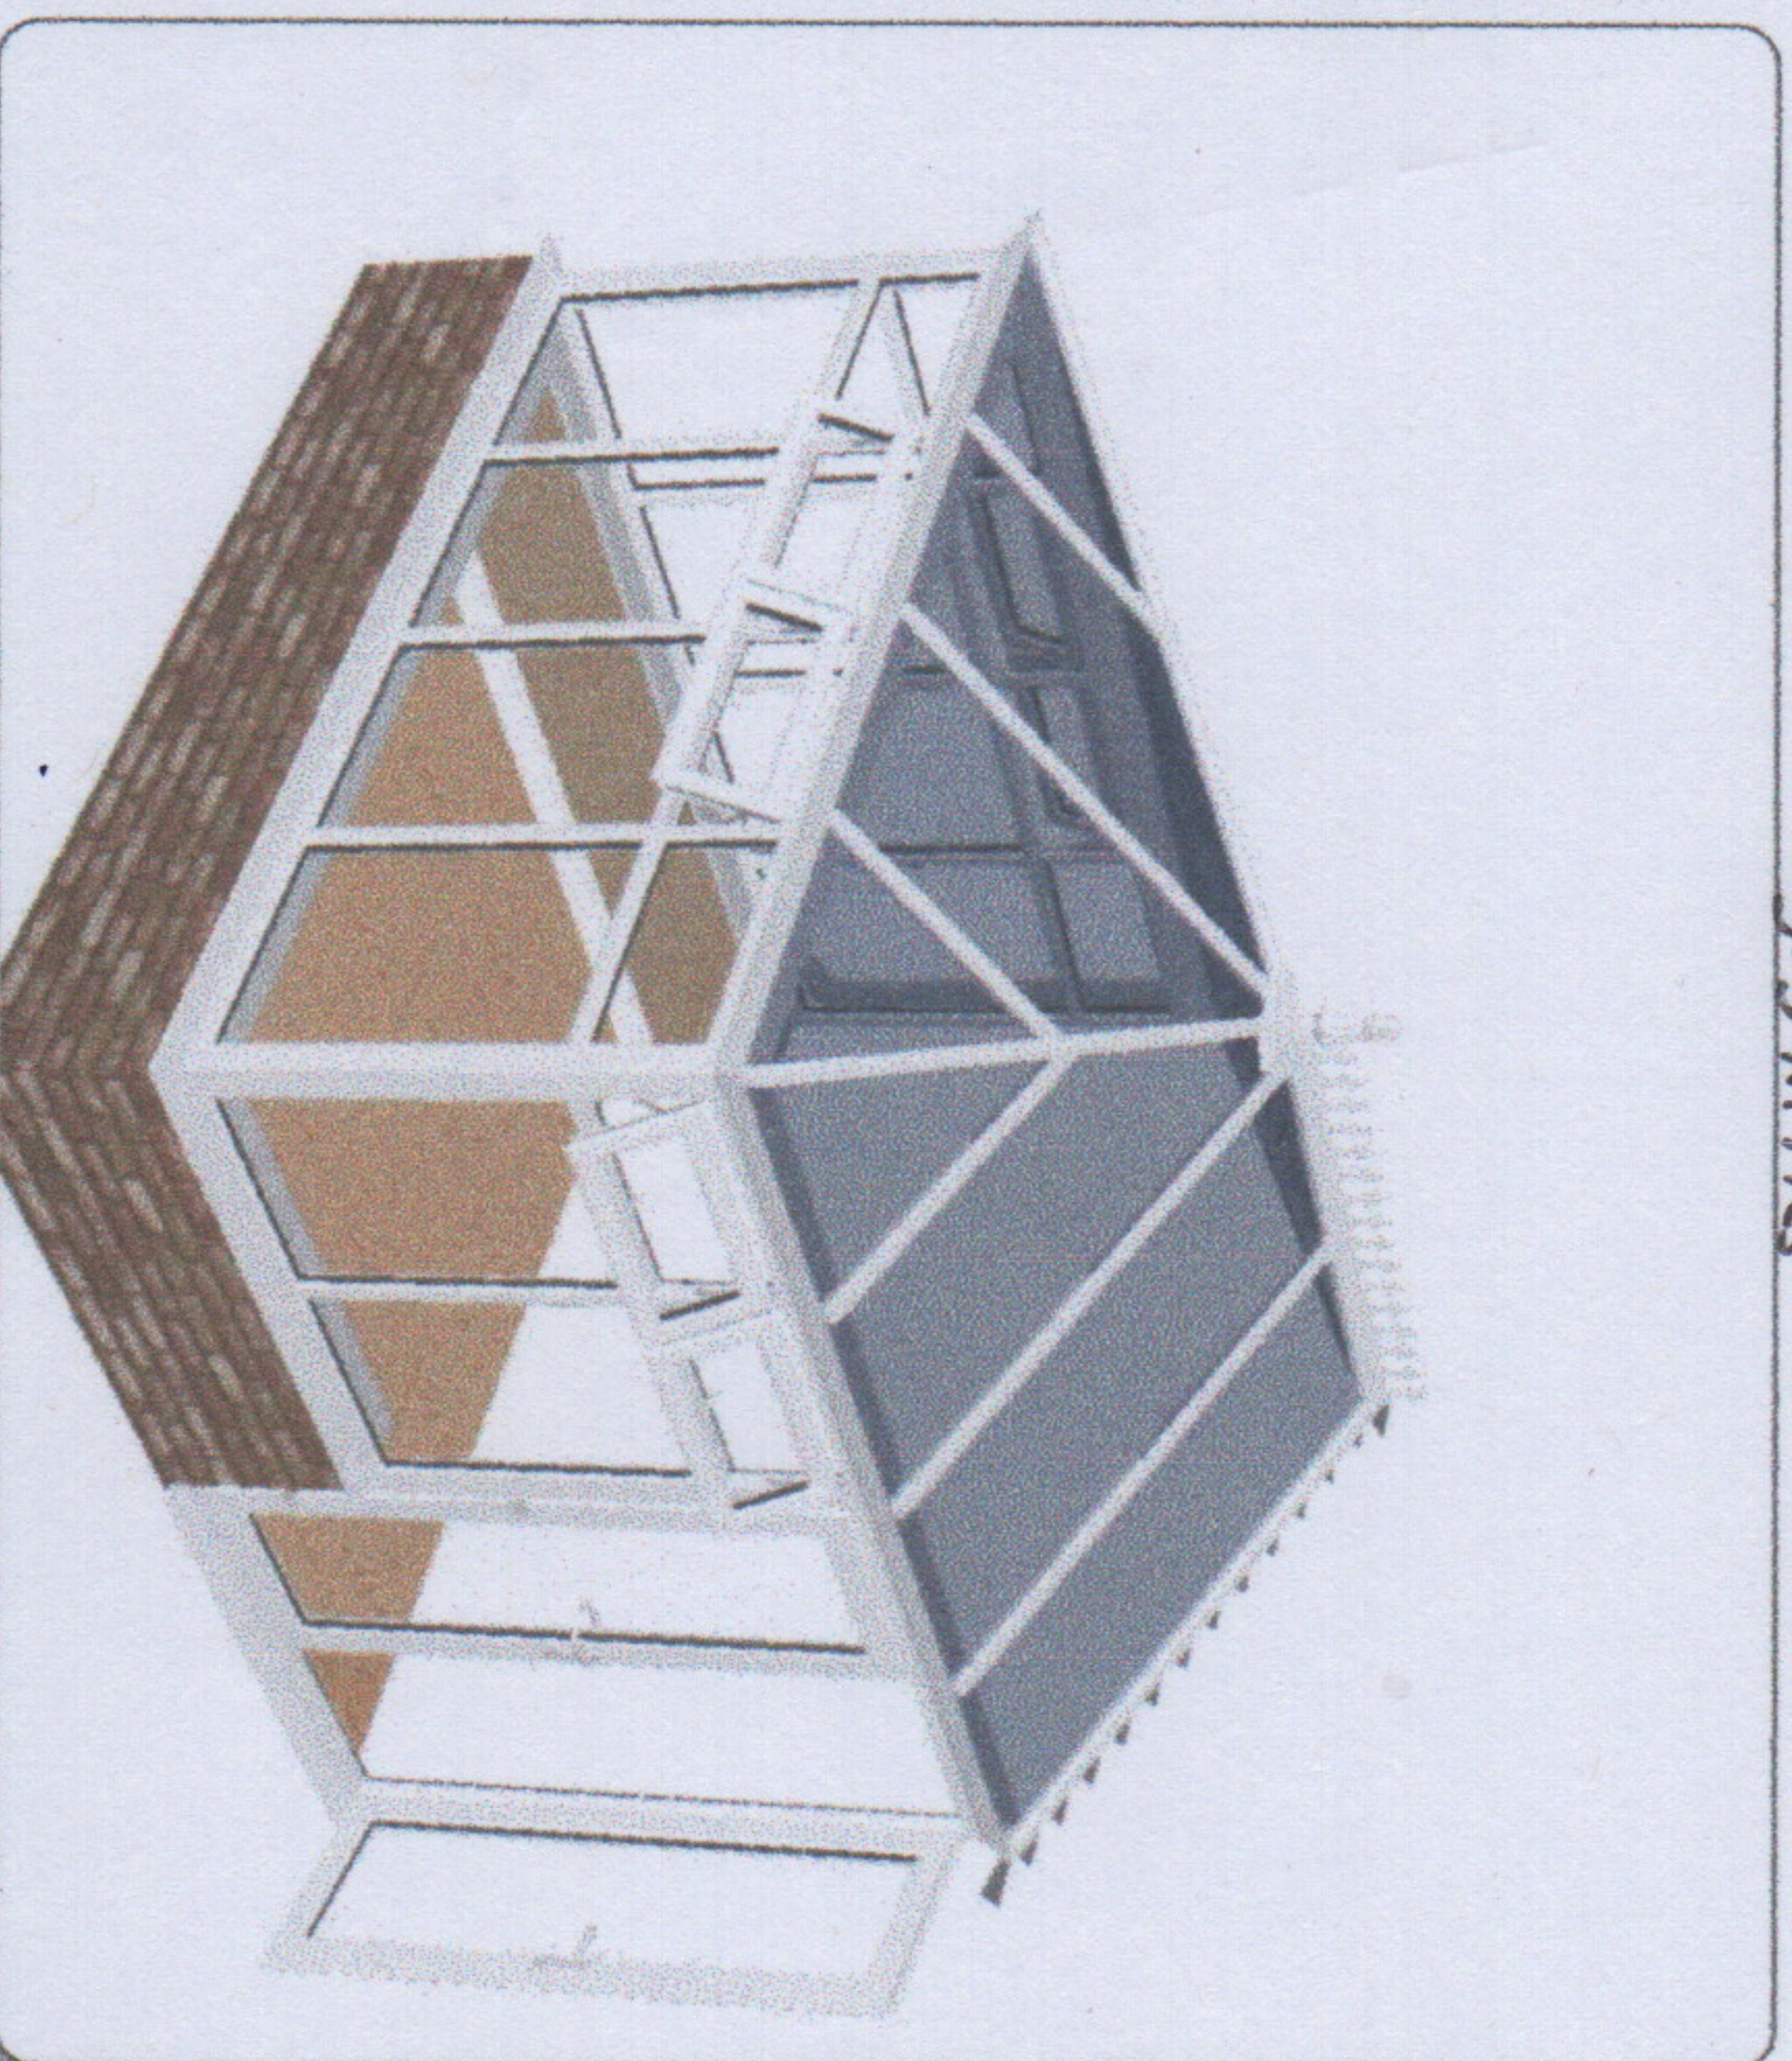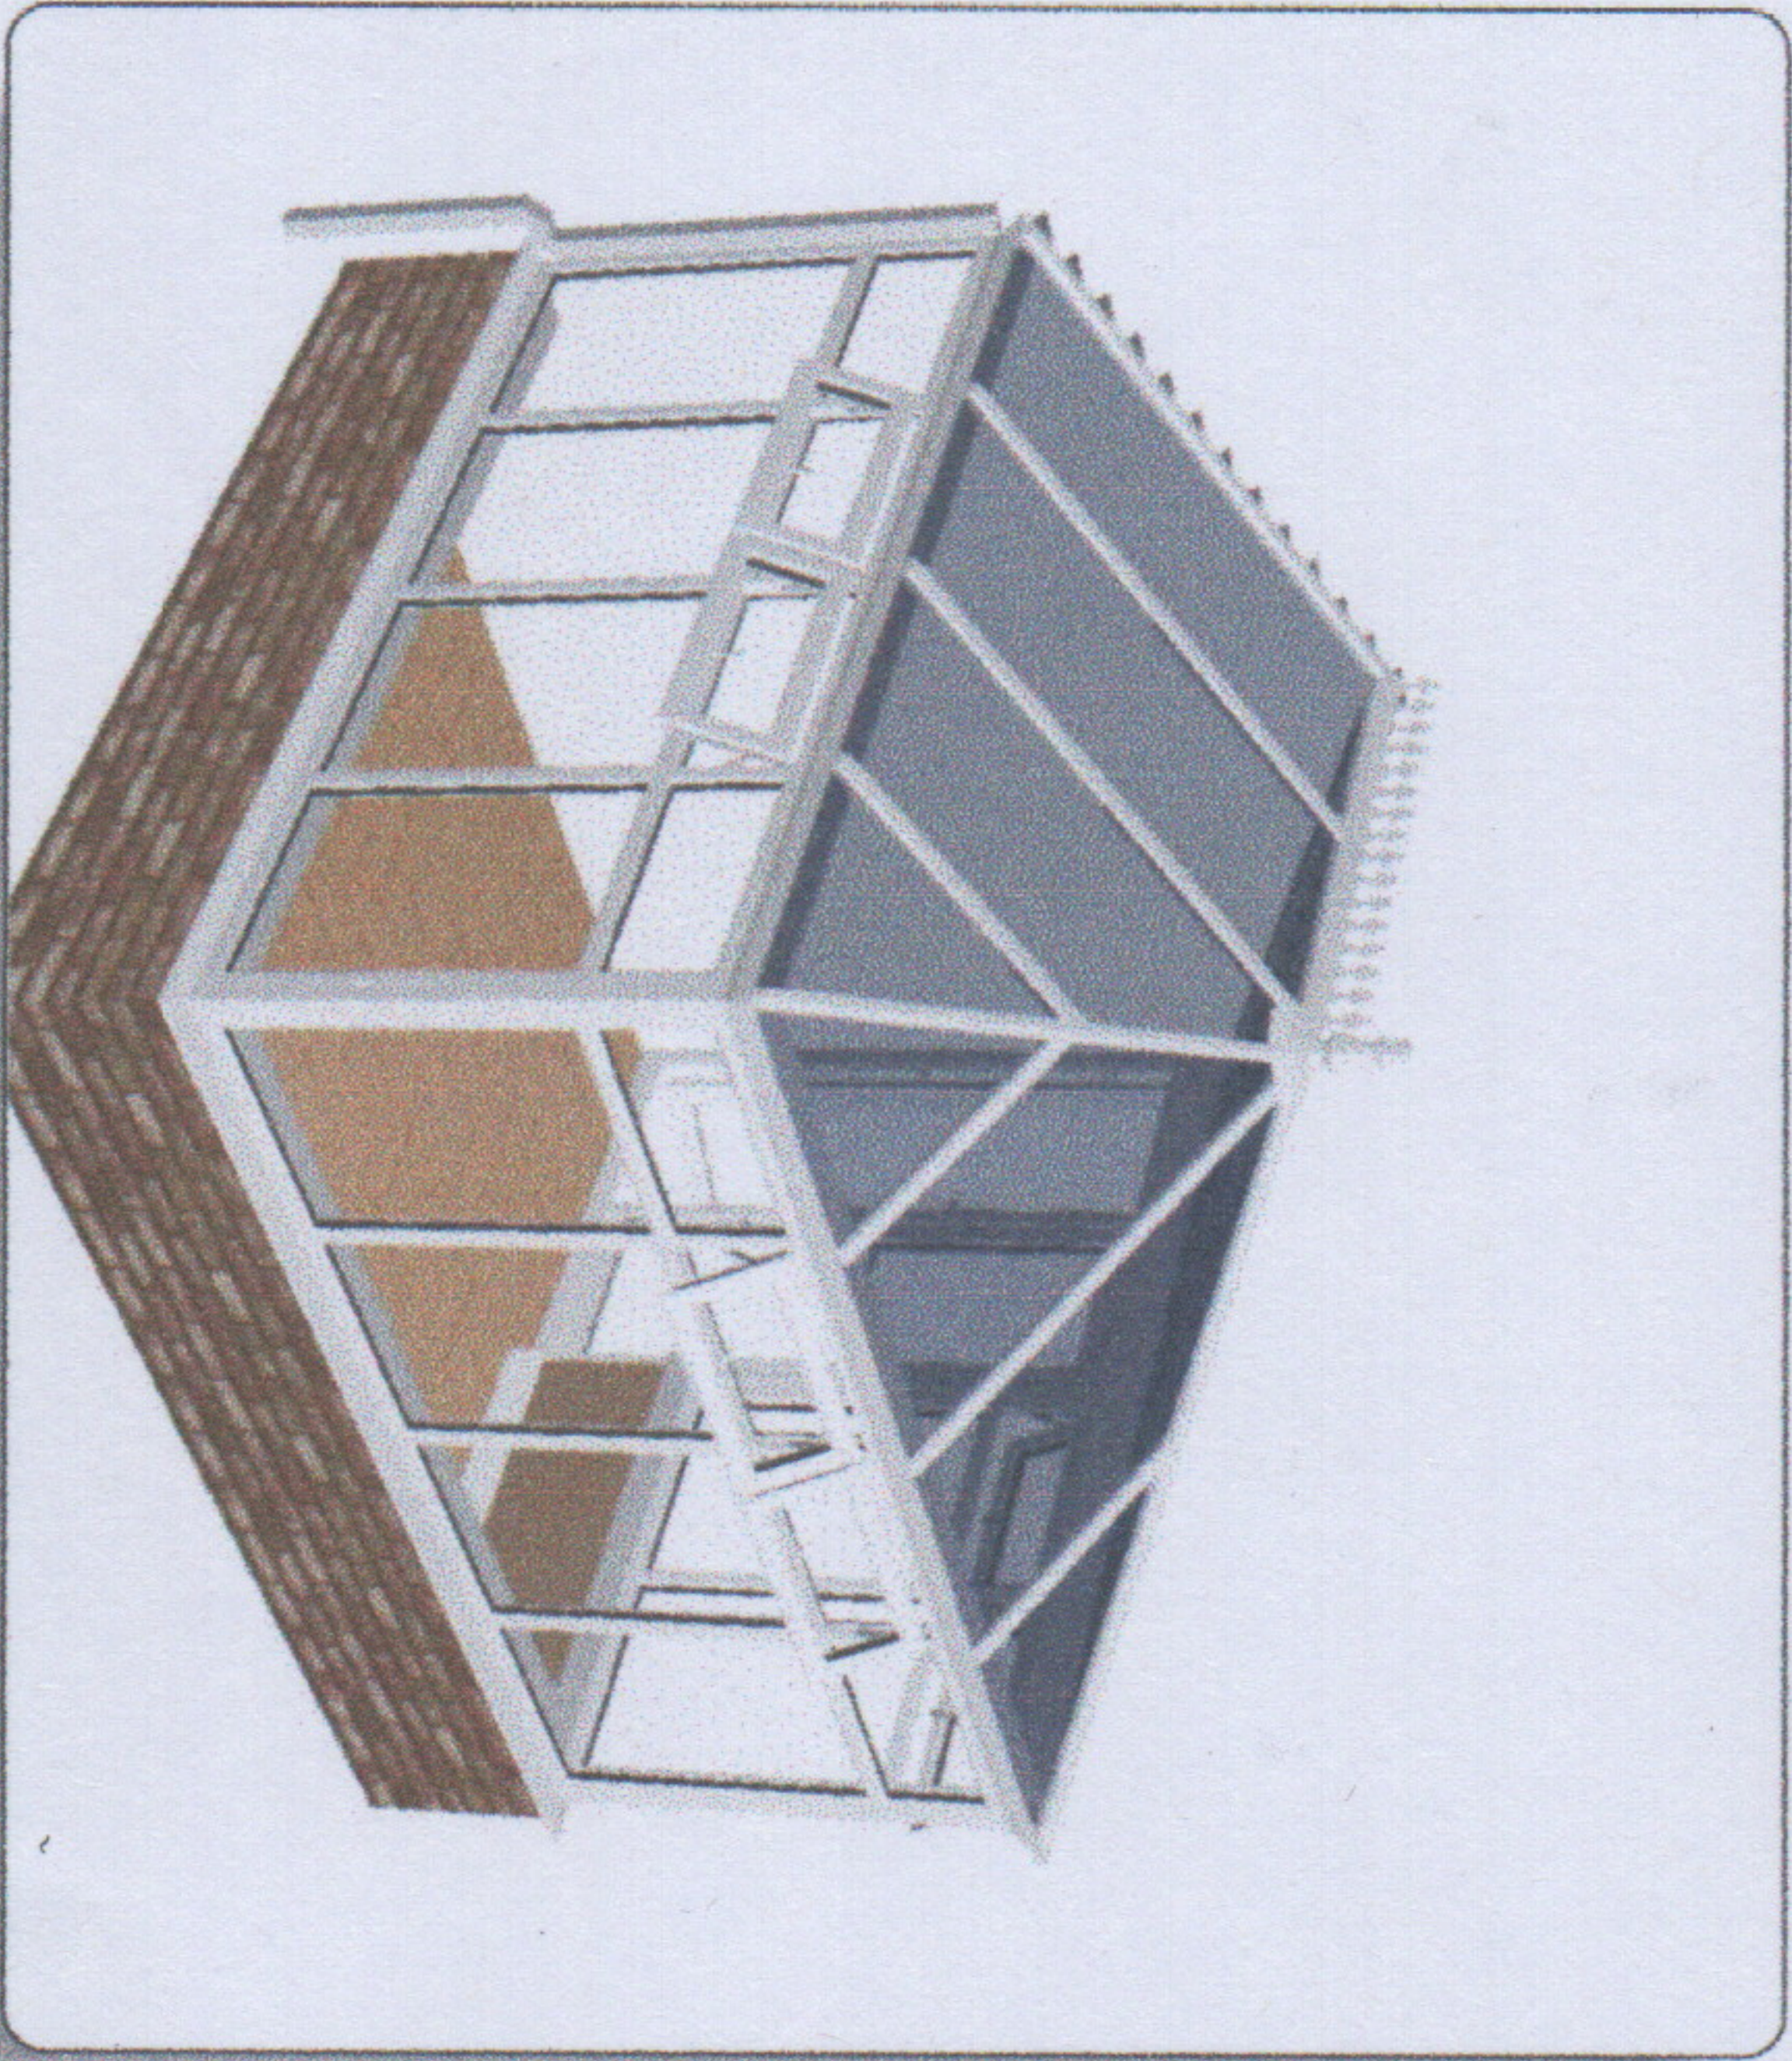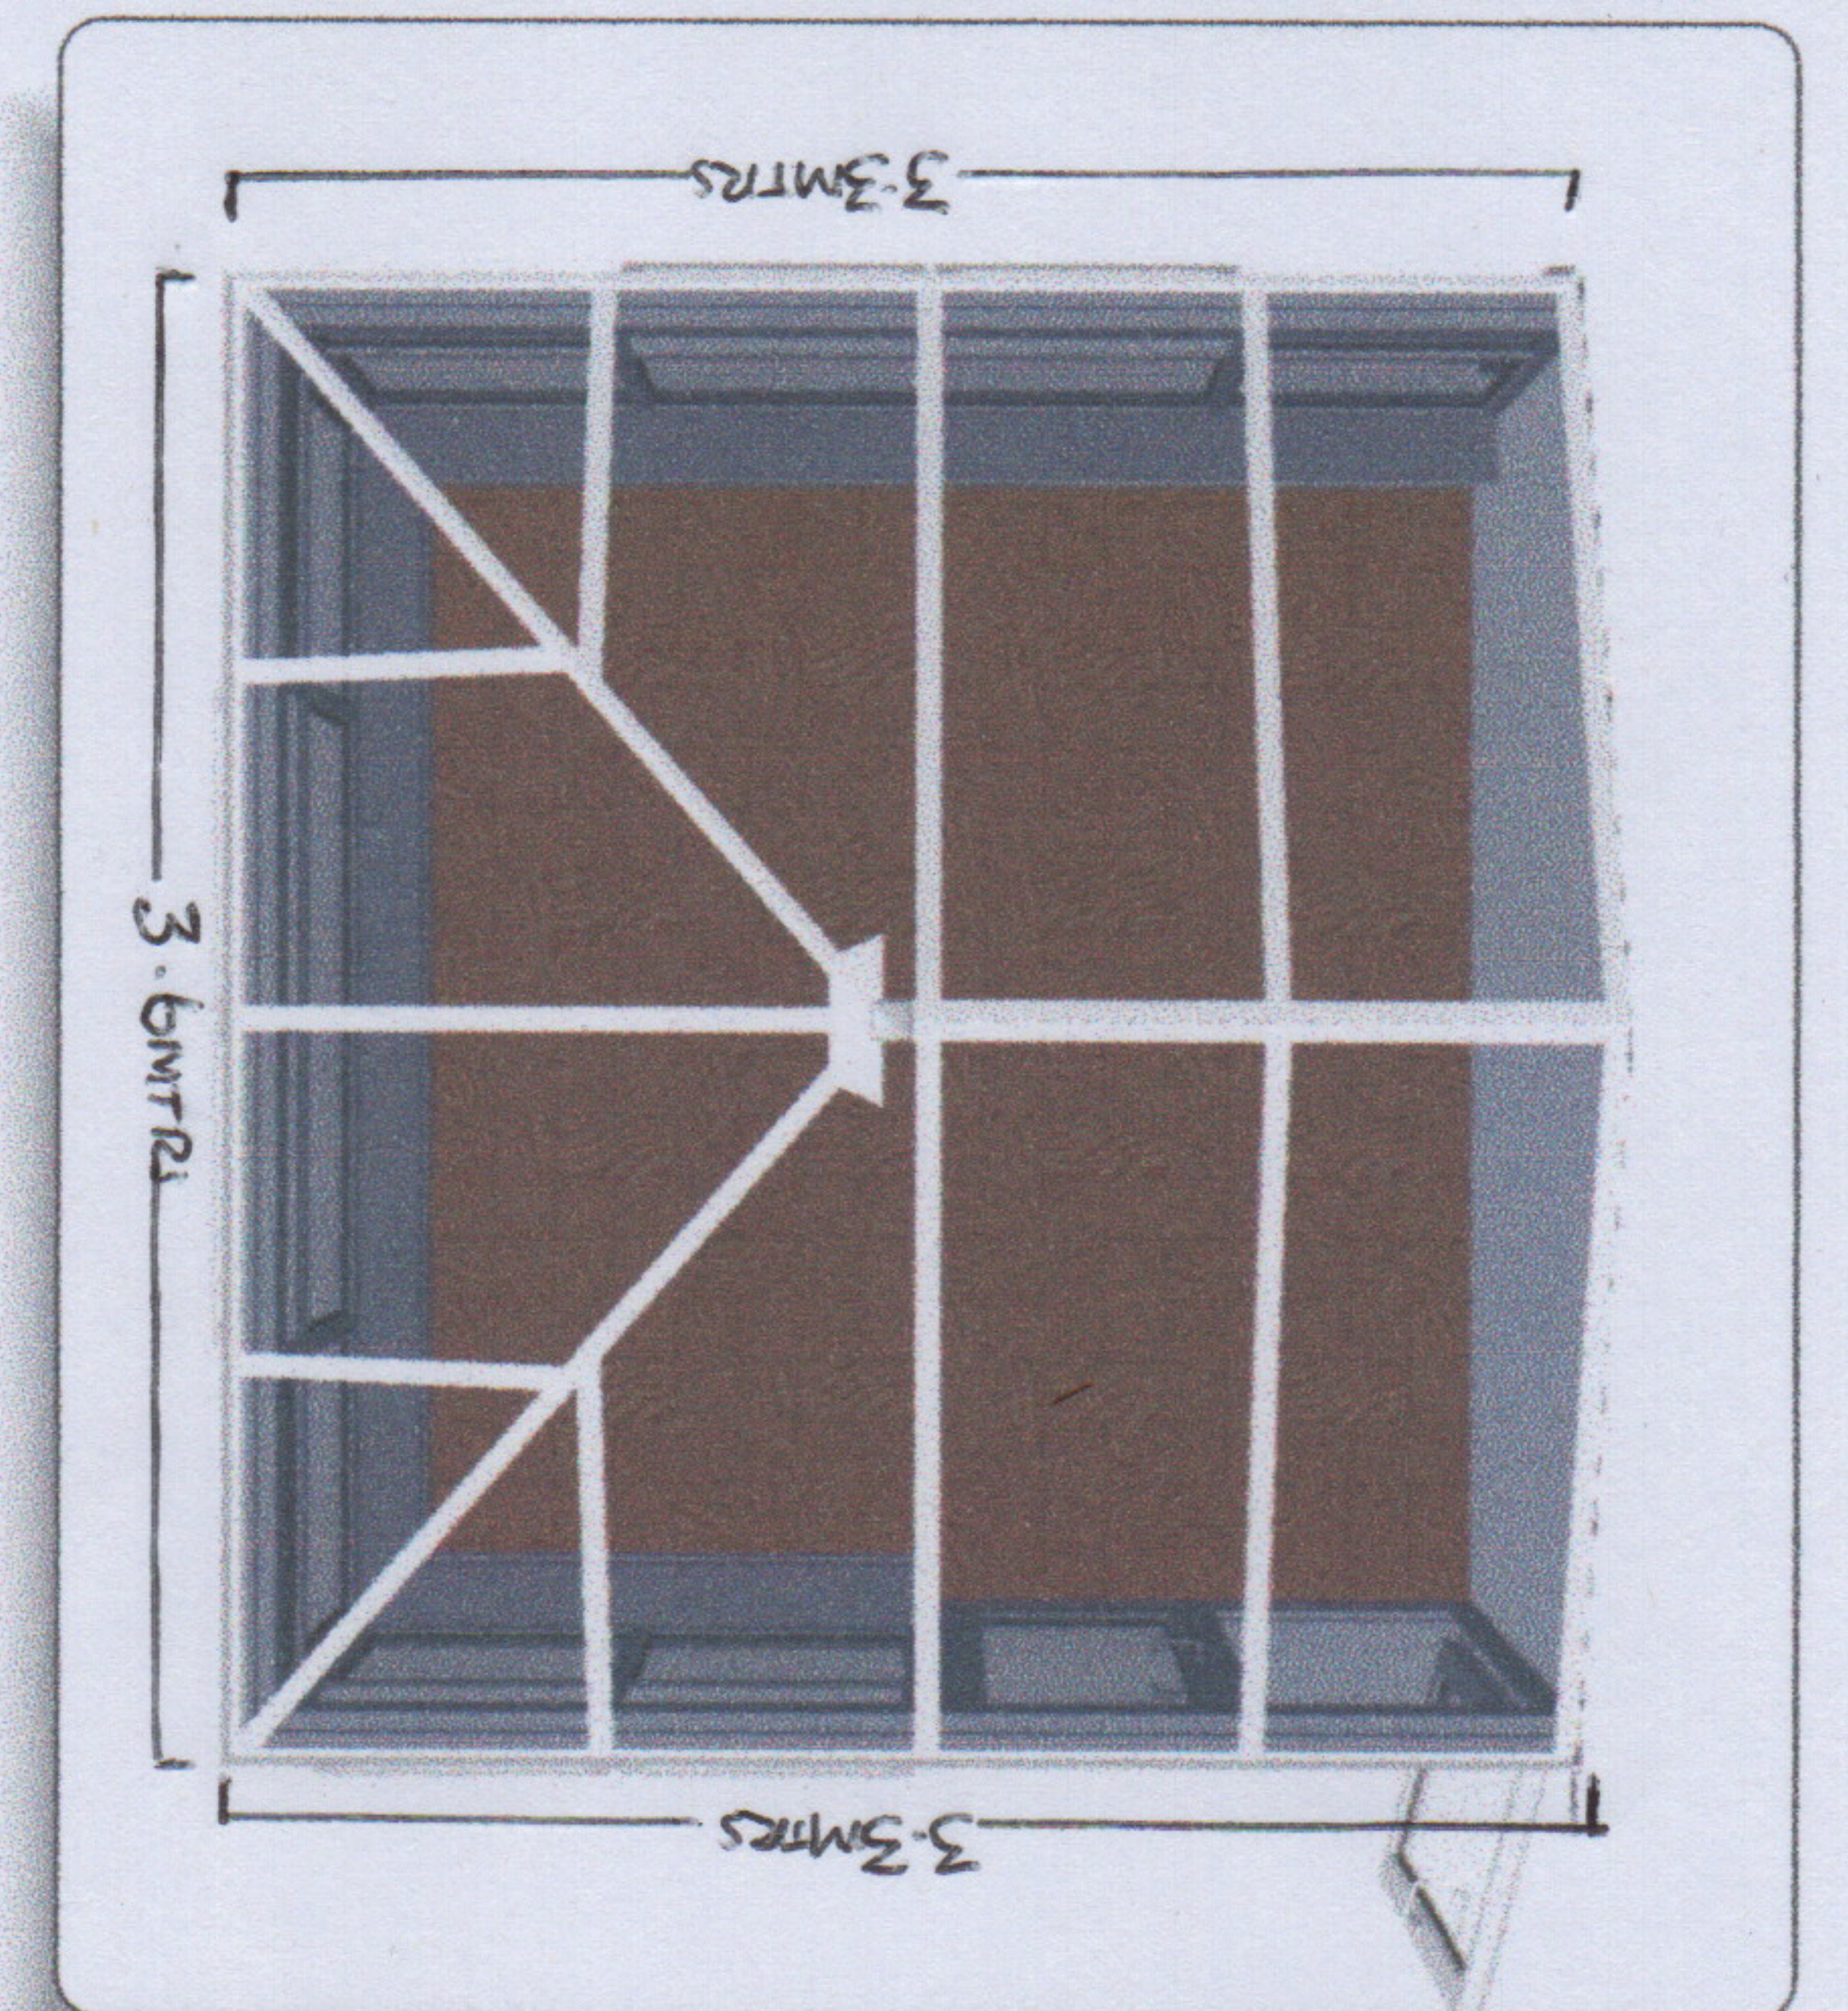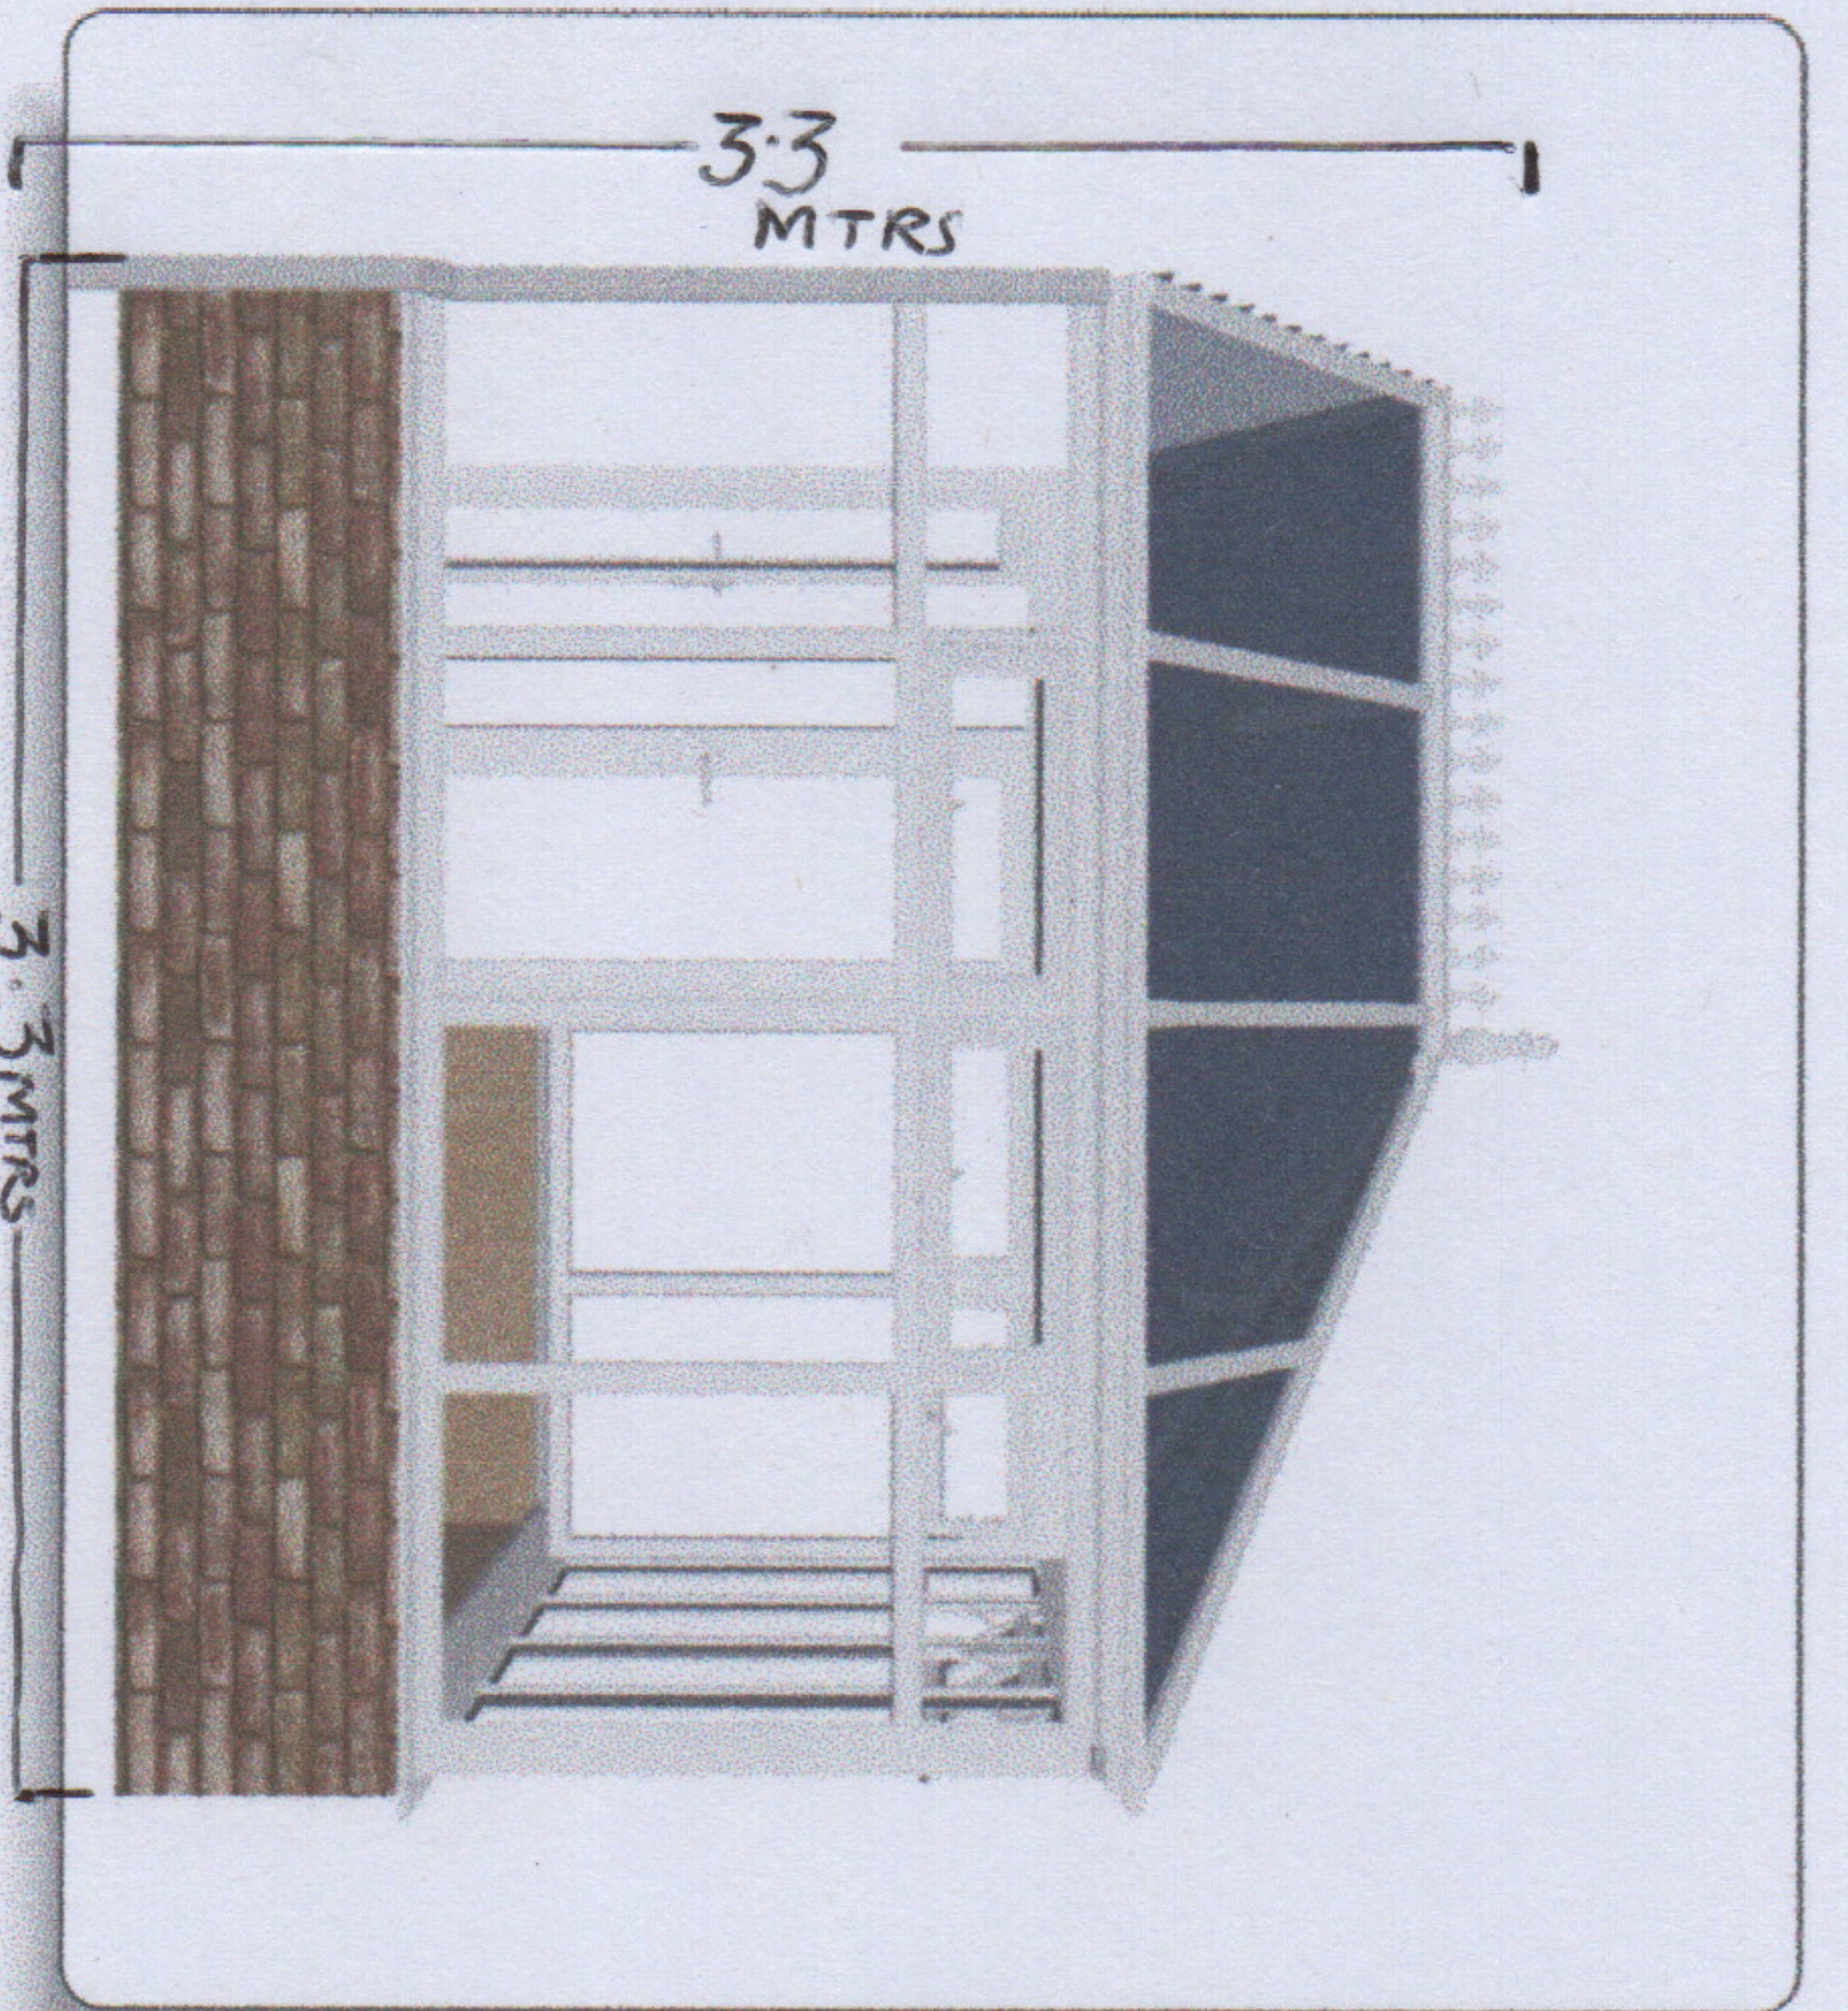

Internal Conservatory Width: 3400mm
 Internal Conservatory Projection: 3200mm
 Conservatory Floor Area: 10.002
 Conservatory Volume: 26.036
 Roof Pitch: 25.0°
 Profile Colour: white
 Roof Glazing Material: Climate Blue Glass (4mm)