


NOTES:
DO NOT SCALE FROM DRAWING.
IF IN DOUBT ASK.
WRITTEN DIMENSIONS TO BE RESPECTED.
ALL DIMENSIONS TO BE CHECKED ON SITE.
DRAWINGS TO BE READ IN CONJUNCTION WITH STRUCTURAL
ENGINEERS INFORMATION AND SPECIFICATION.

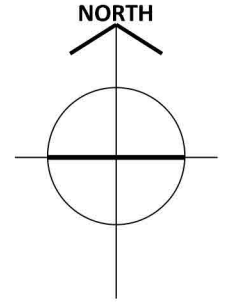

LOCATION PLAN

Client:	JAMES FULLARTON		Drawing:	LOCATION PLAN		
Project:	EXTENSION 36 CHRISTIE GARDENS SALTCOATS		Scale:	A4 @ 1:1000	Date:	JAN 2024
			Drawing No.:	001		