



NOTES:  
DO NOT SCALE FROM DRAWING.  
IF IN DOUBT ASK.  
WRITTEN DIMENSIONS TO BE RESPECTED.  
ALL DIMENSIONS TO BE CHECKED ON SITE.  
DRAWINGS TO BE READ IN CONJUNCTION WITH STRUCTURAL  
ENGINEERS INFORMATION AND SPECIFICATION.

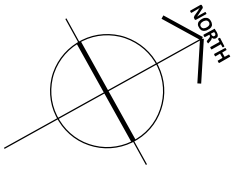

NO PART OF  
EXTENSION PASSES  
OVER ADJACENT  
BOUNDARY LINES

REAR GARDEN

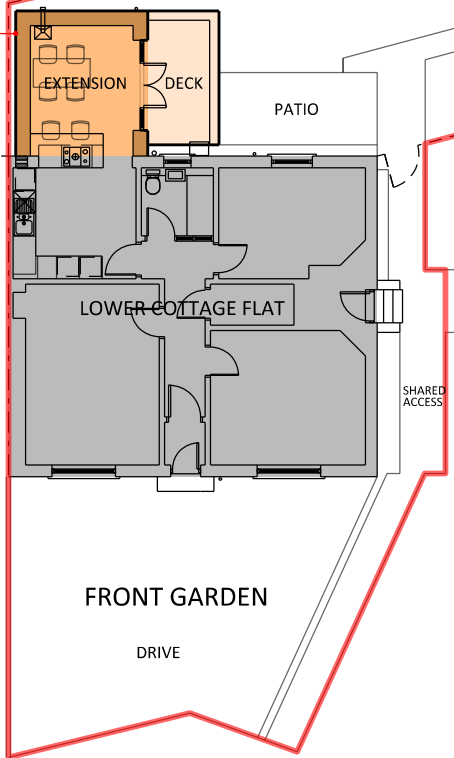

# SITE PLAN AS PROPOSED

1 : 200

Client: <b>JAMES FULLARTON</b>	Drawing: <b>SITE PLAN AS PROPOSED</b>	
Project: <b>EXTENSION 36 CHRISTIE GARDENS SALTCOATS</b>	Scale: <b>A4 @ 1:200</b>	Date: <b>JAN 2024</b>
	Drawing No. <b>003</b>	