


Notes

Drawings to be read and printed in colour.

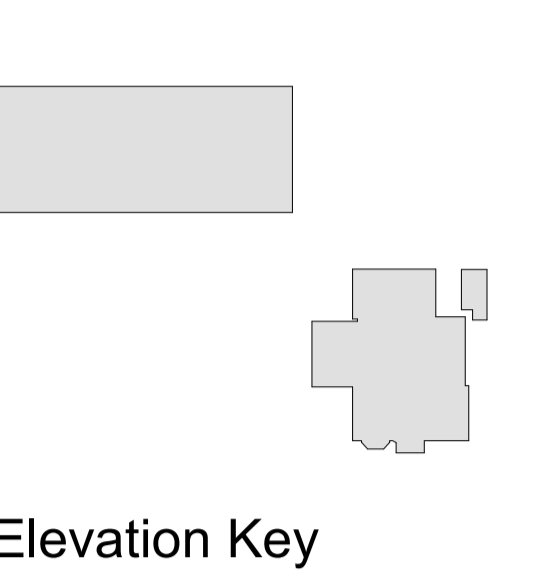

1 West Elevation
1 : 100

Materials Key:

Brickwork:

- 1.1 Reddish brown blend mix brickwork, stretcher bond (colour selected to blend with existing red brick retained and existing stone of the main house);
- 1.2 Reddish brown blend mix brickwork, vertical stretcher bond (colour selected to blend with existing red brick retained and existing stone of the main house);
- 1.3 Light buff brickwork, stretcher bond (colour selected to match existing dressed stone banding on existing house);
- 1.4 Light buff brickwork, vertical stretcher bond (colour selected to match existing dressed stone banding on existing house);
- 1.5 Existing reddish brown brickwork retained;
- 1.6 Wall to existing reconstructed with reclaimed bricks, bond pattern & coursing to match existing

Precast Concrete:

- 2.1 Light buff precast concrete cloister and porch structure - columns and soffit/edge detail (colour to match existing dressed stone banding on existing house);
- 2.2 Light buff precast concrete coping (colour to match existing dressed stone banding on existing house);
- 2.3 Light buff precast concrete sill/intel detail (colour to match existing dressed stone banding on existing house);
- 2.4 Light buff precast concrete banding (colour to match existing dressed stone banding on existing house);

Fenestration:

- 3.1 Bronze coloured metal framed glazing (frame system with perforated screen to inward opening sections (metallic PPC));
- 3.2 Bronze coloured solar shading (metallic PPC);
- 3.3 Bronze coloured louvre (metallic PPC);

Detail:

- 4.1 Reddish brown PPC aluminium coping, colour to match reddish brown brickwork;
- 4.2 Light buff PPC aluminium coping, colour to match light buff brickwork;
- 4.3 Bronze coloured rainwater pipes and hoppers (metallic PPC to match windows);
- 4.4 Existing rainwater goods retained, colour black (as existing);
- 4.5 Light Buff PPC Aluminium Balustrade, perforated, colour to match light buff brick

Roofing:

- 5.1 Existing plain tile roof retained;
- 5.2 New roofing using recycled plain tiles from demolition to match in with existing roof;

P2	29/01/2024	Planning issue	AC
P1	08/12/23	First Issue	KD
Rev	Date	Description	Drawn

r h partnership architects
94 Chesterton Road Cambridge CB4 1ER
T 01223 316309
www.rhpartnership.co.uk
cambridge@rhpartnership.co.uk

Project
Uppingham School
Meadhurst New Build

Drawing
West Elevation

Project	originator	volume level	type	role	number	revision
P1299-RHP-ZZ-XX-EL-A-					2102	P2

Scale(s)	RHP Project	First Issued	Drawn	Child
As indicated@A1	P1299	08/12/2023	KD	AD

Status	Suitability
Planning	

